


FINAL SURVEY	SURVEYED	BY	DATE
NOTE BOOK	TEMPLATE		
NO.	AREAS CHECKED		

ORIGINAL SURVEY	SURVEYED	BY	DATE
NOTE BOOK	TEMPLATE		
NO.	AREAS CHECKED		

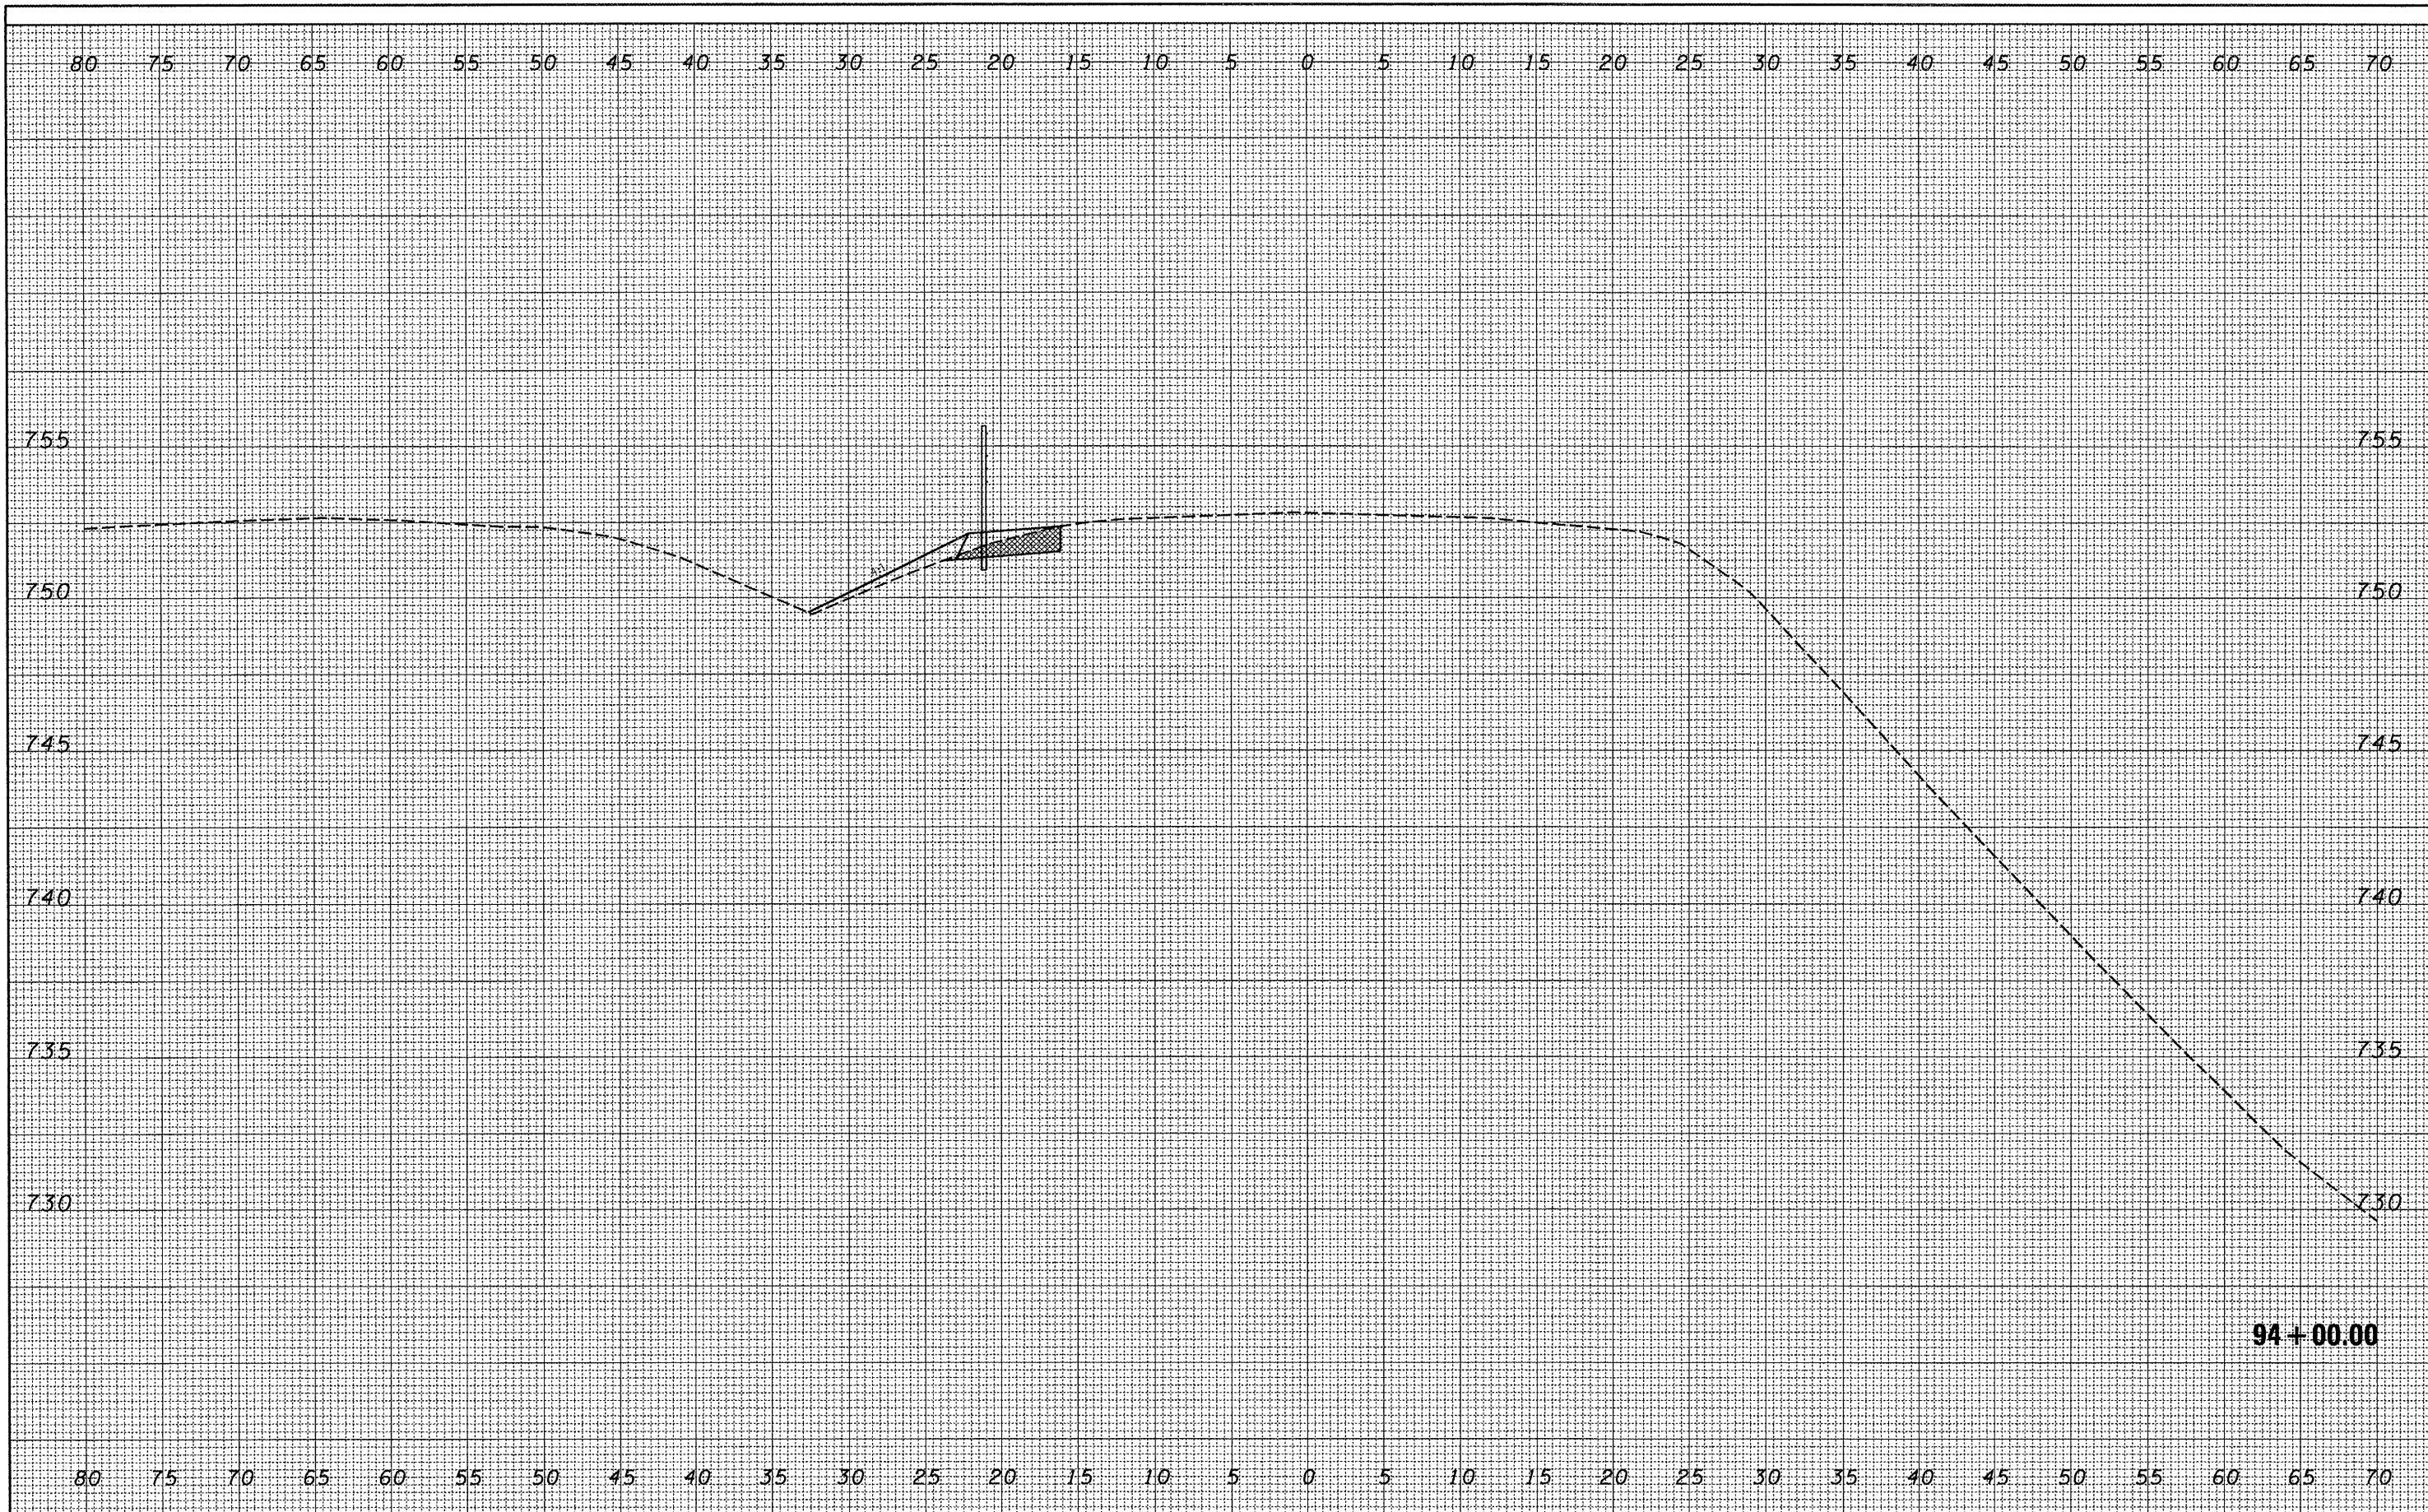

FILE NAME = C:\Projects\safety\74morton\COPY of SECTION A	USER NAME = brucebm	DESIGNED -	REVISED -
FINAL XSEC-sheet.dgn		DRAWN -	REVISED -
PLOT SCALE = 10.3452' / IN.		CHECKED -	REVISED -
PLOT DATE = 3/21/2008		DATE -	REVISED -

**STATE OF ILLINOIS
DEPARTMENT OF TRANSPORTATION**

Section A

SCALE: SHEET NO. OF SHEETS STA. 94+00.00 TO STA. 94+00.00

F.A.I. RTE.	SECTION	COUNTY	TOTAL SHEETS	SHEET NO.
74	(90-15)J	TAZEWELL	192	81
FED. ROAD DIST. NO. ILLINOIS FED. AID PROJECT			CONTRACT NO. 68724	