


DATE	
BY	
SURVEYED	
FINAL SURVEY	
NOTE BOOK	
TEMPLATE	
AREAS CHECKED	
NO.	

DATE	
BY	
SURVEYED	
ORIGINAL SURVEY	
NOTE BOOK	
TEMPLATE	
AREAS CHECKED	
NO.	

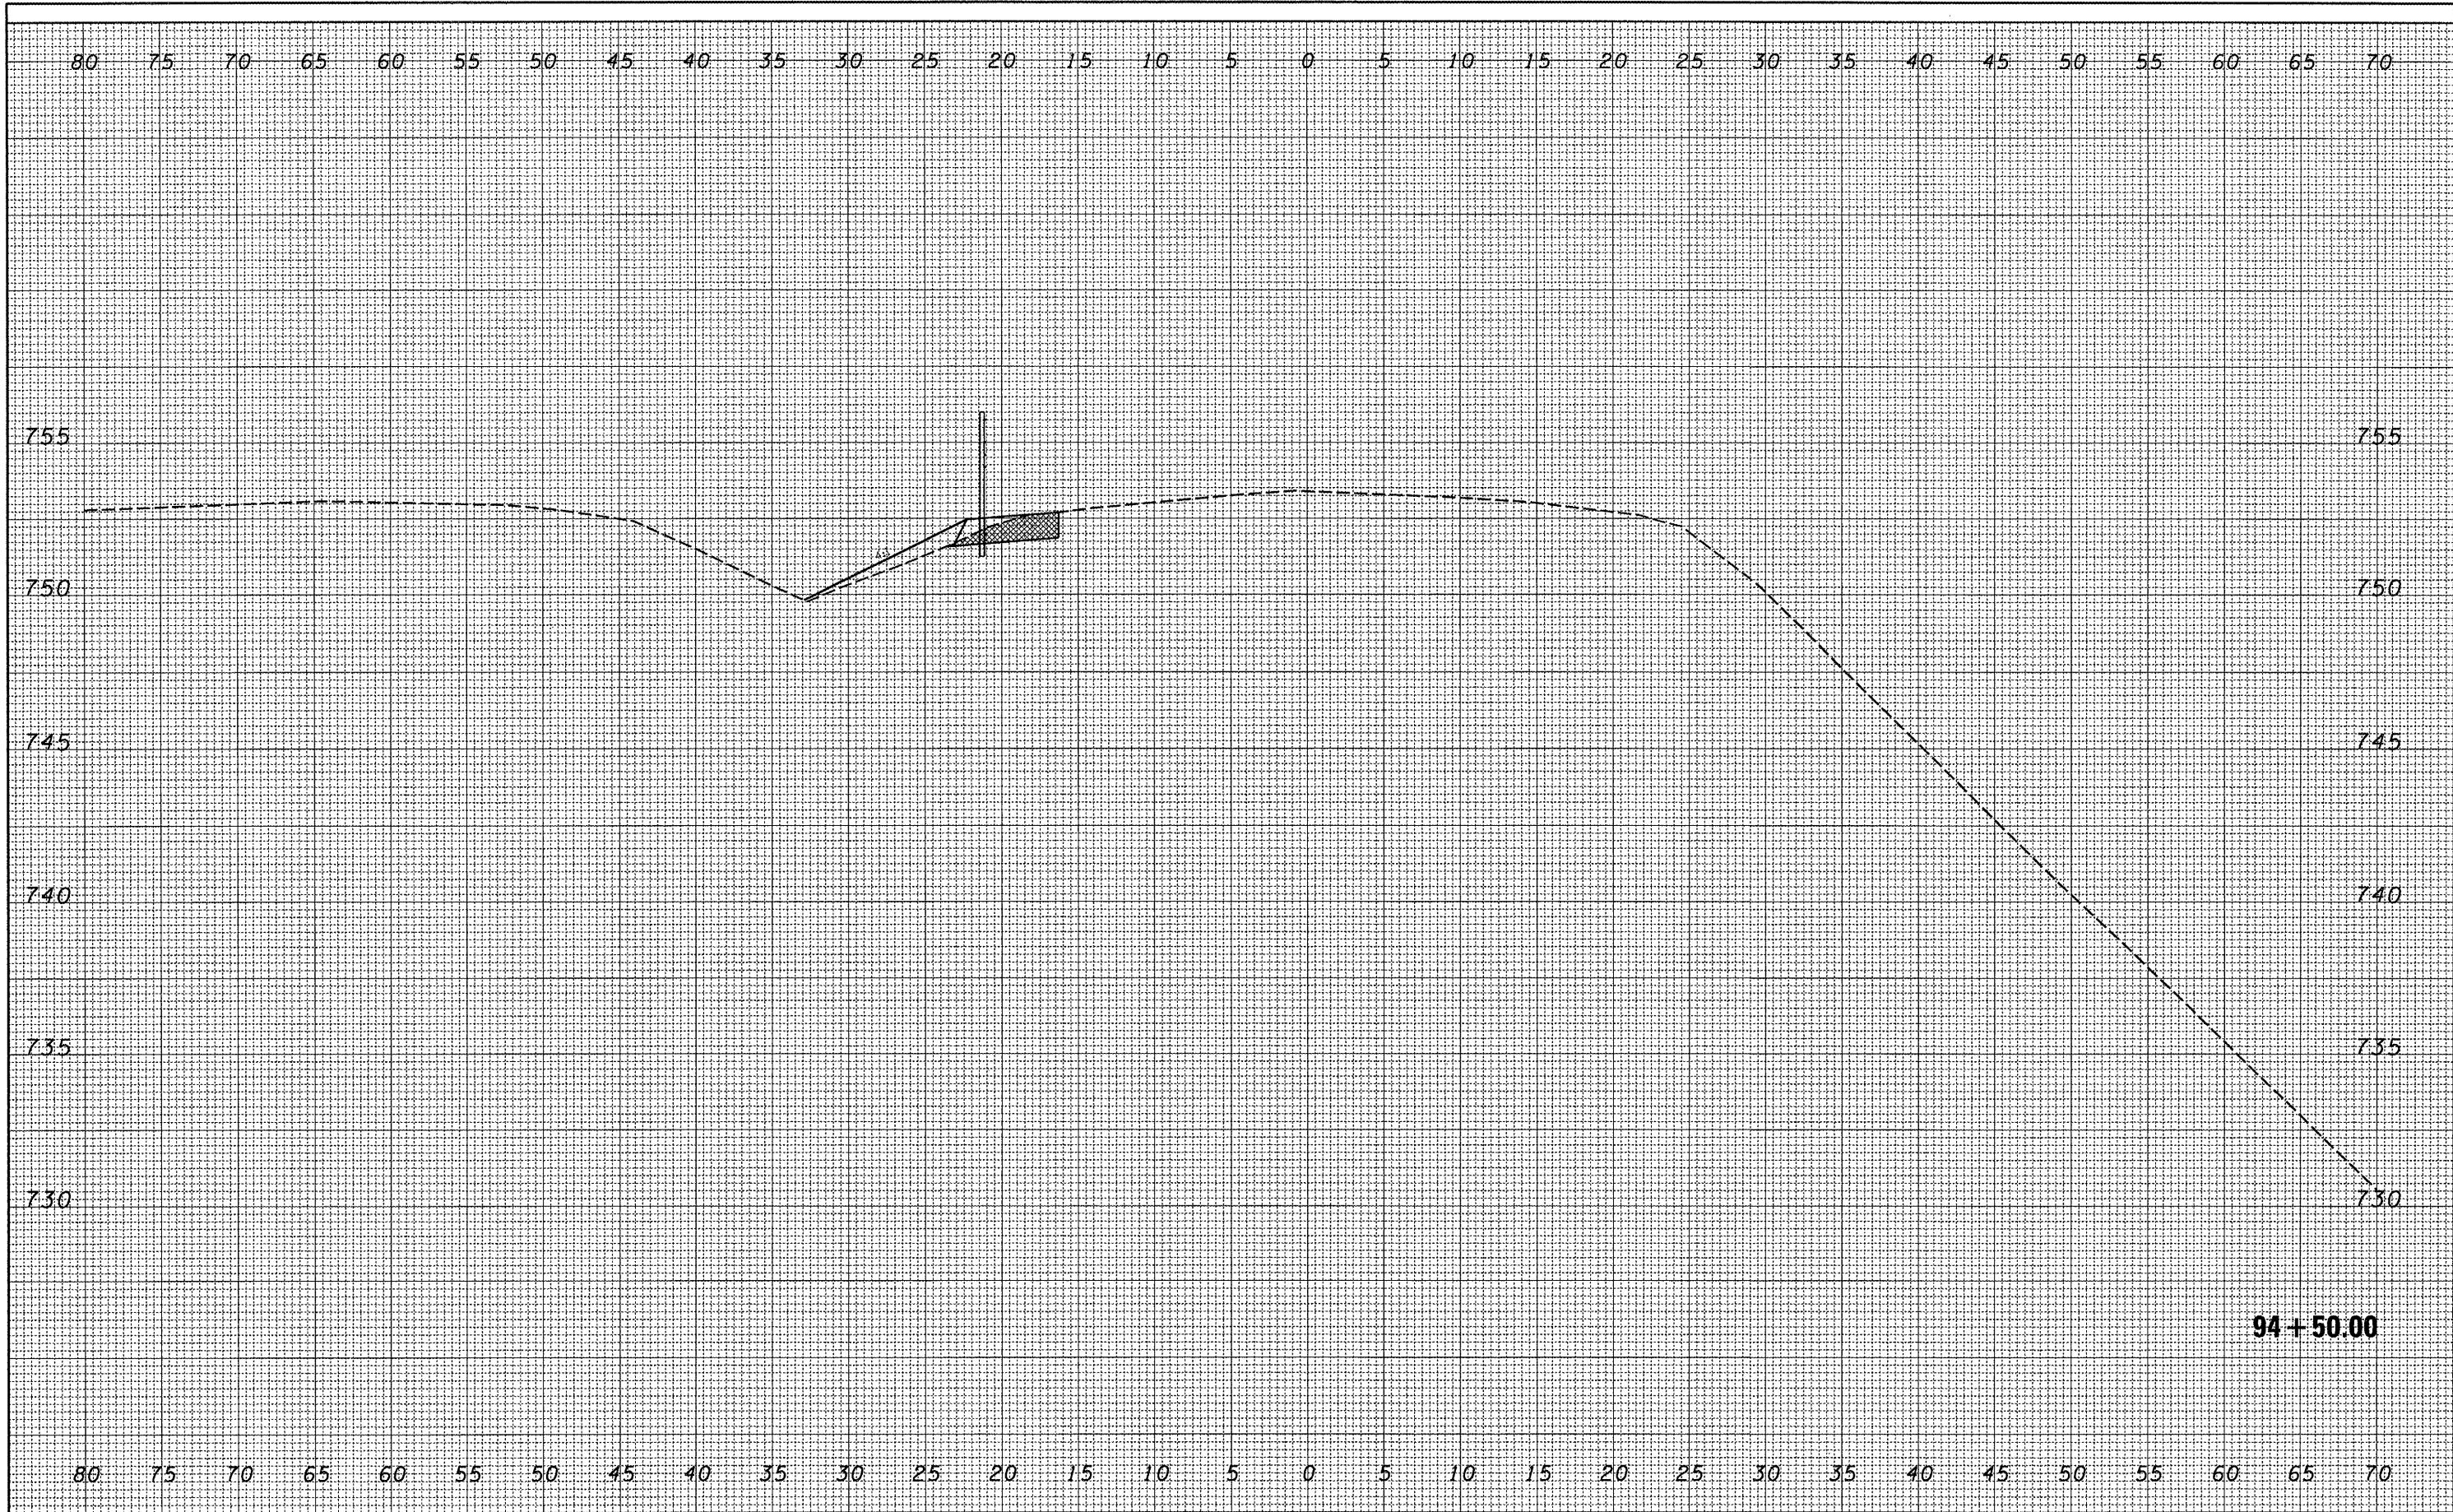

FILE NAME =	C:\Projects\safety\74morton\COPY of SECTION A	USER NAME =	brucebm	DESIGNED -		REVISED -		STATE OF ILLINOIS DEPARTMENT OF TRANSPORTATION	<h1>Section A</h1>	F.A.I	SECTION	COUNTY	TOTAL	SHEET
		FINAL XSEC-sheet.dgn		DRAWN -		REVISED -				74	(90-15)J	TAZEWELL	192	82
		PLOT SCALE = 10.3452' / IN.		CHECKED -		REVISED -				CONTRACT NO. 68724				
		PLOT DATE = 3/21/2008		DATE -		REVISED -				FED. ROAD DIST. NO. ILLINOIS FED. AID PROJECT				
SCALE:		SHEET NO. OF SHEETS		STA. 94+50.00 TO STA. 94+50.00										