


FINAL SURVEY BOOK NO.	CHECKED	DATE
NOTE BOOK	PLotted	BY
NO.	TEMPLATE	
	AREAS CHECKED	

ORIGINAL SURVEY BOOK NO.	CHECKED	DATE
NOTE BOOK	PLotted	BY
NO.	TEMPLATE	
	AREAS CHECKED	

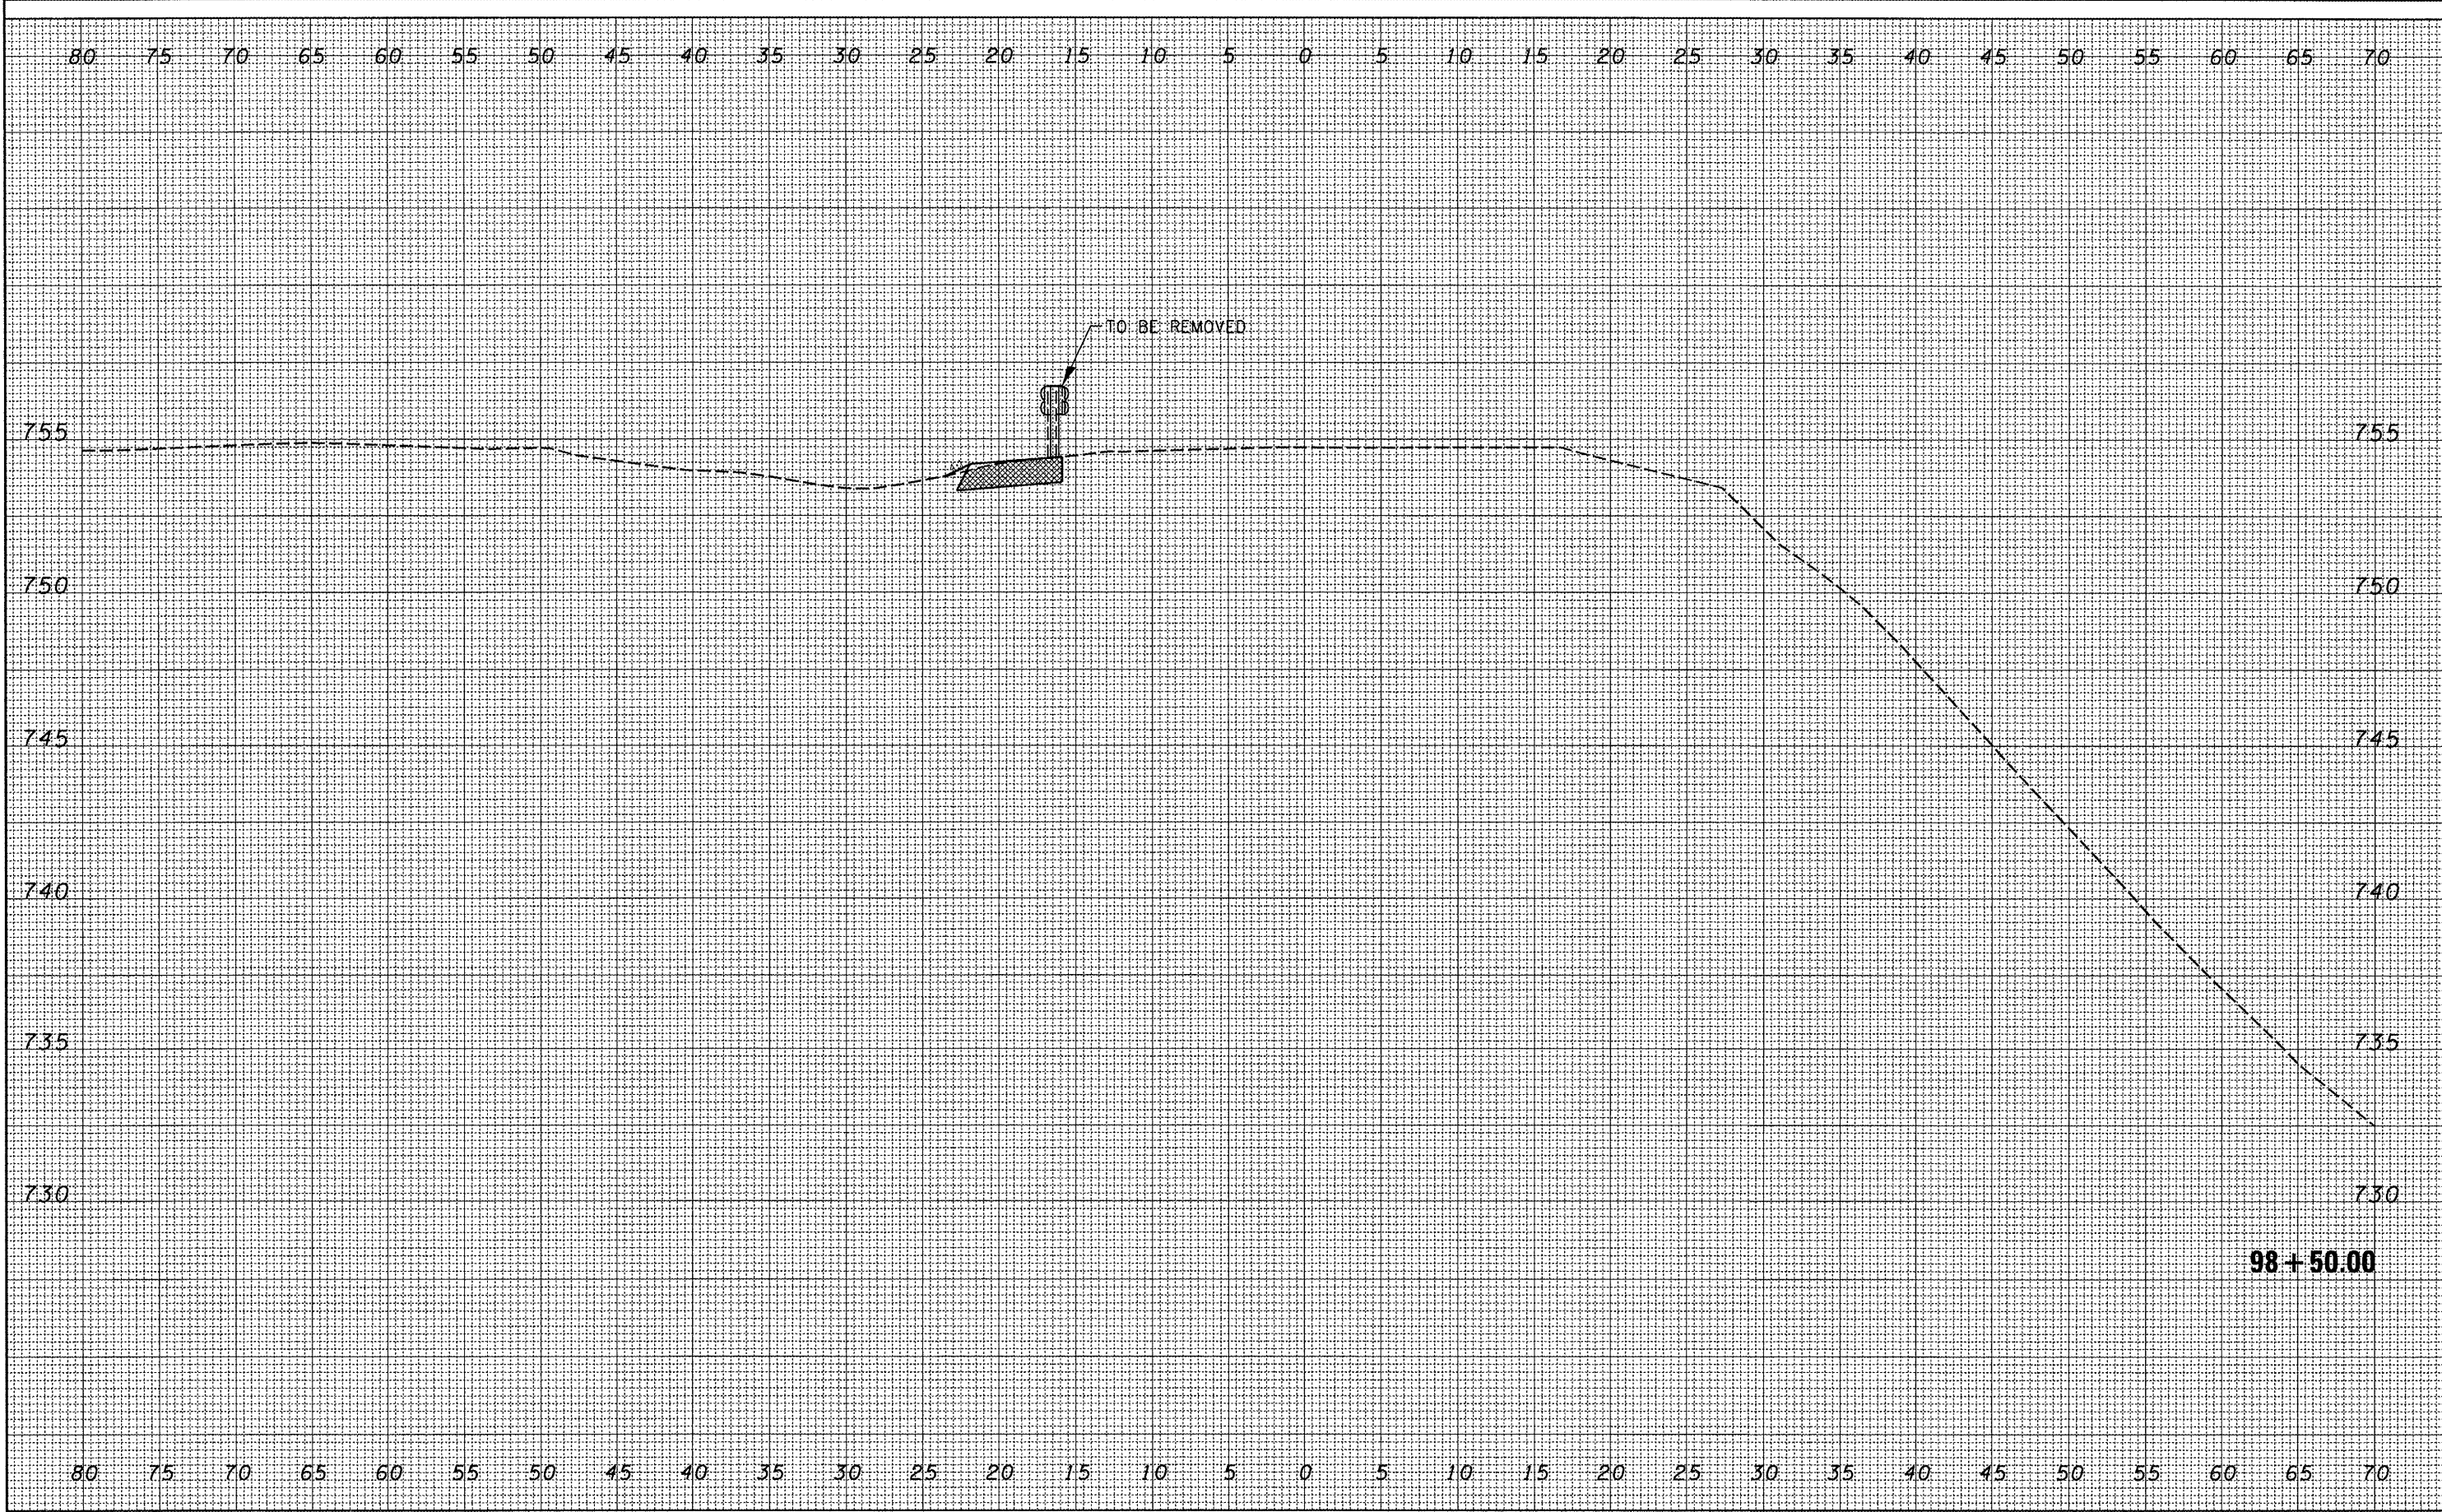

FILE NAME = C:\Projects\safety\74marton\Copy of SECTION A	USER NAME = brucebm	DESIGNED -	REVISED -
FINAL XSEC-sheet.dgn		DRAWN -	REVISED -
PLOT SCALE = 10.3452' / IN.		CHECKED -	REVISED -
PLOT DATE = 3/21/2008		DATE -	REVISED -

**STATE OF ILLINOIS  
DEPARTMENT OF TRANSPORTATION**

# Section A

SCALE: SHEET NO. OF SHEETS STA. 98+50.00 TO STA. 98+50.00

F.A.I. RTE. 74	SECTION (90-15)J	COUNTY TAZEWELL	TOTAL SHEETS 192	SHEET NO. 90
CONTRACT NO. 68724				
FED. ROAD DIST. NO. ILLINOIS FED. AID PROJECT				