


FINAL SURVEY	CHECKED	BY	DATE
NOTE BOOK	PLOTTED		
NO.	TEMPLATE		
	AREAS		
	CHECKED		

ORIGINAL SURVEY	CHECKED	BY	DATE
NOTE BOOK	PLOTTED		
NO.	TEMPLATE		
	AREAS		
	CHECKED		

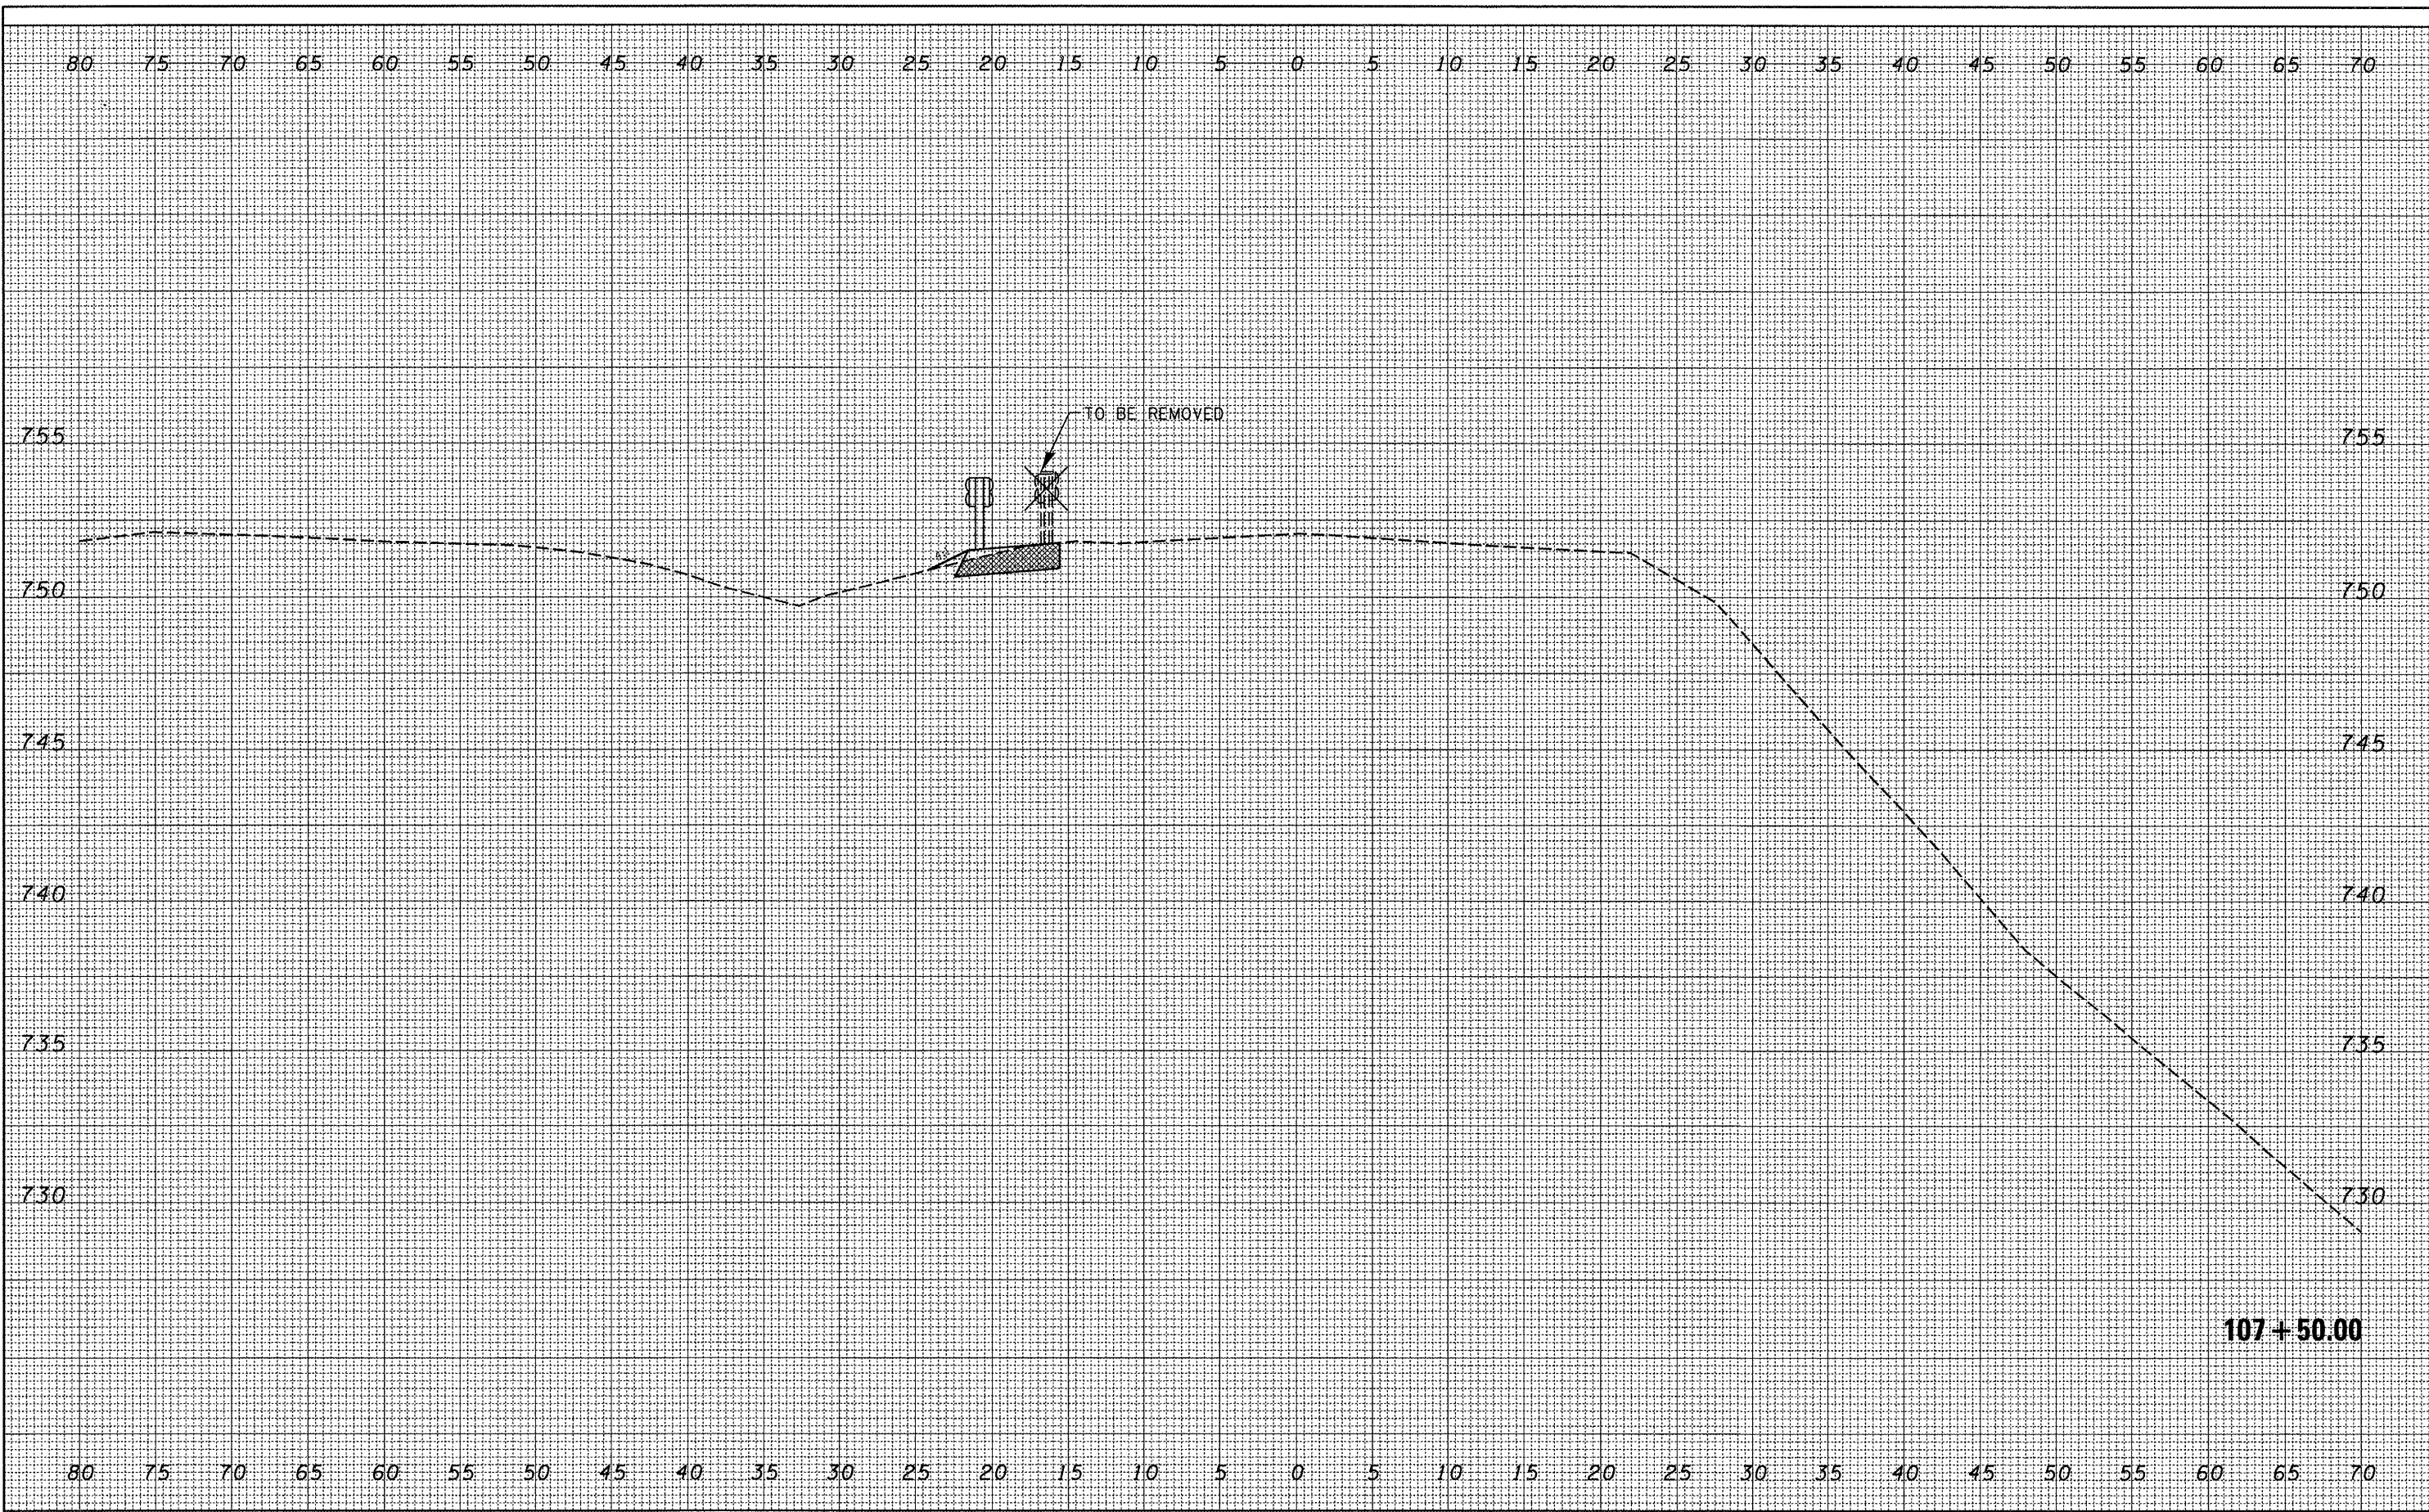

FILE NAME :	USER NAME :	DESIGNED :	REVISED :
C:\Projects\safety\174morton\Copy of SECTION A	brucebm	-	-
	FINAL_XSEC-sheet.dgn	DRAWN :	REVISED :
		-	-
	PLOT SCALE = 10.3452' / IN.	CHECKED :	REVISED :
		-	-
	PLOT DATE = 3/21/2008	DATE :	REVISED :
		-	-

**STATE OF ILLINOIS
DEPARTMENT OF TRANSPORTATION**

Section A

SCALE: SHEET NO. OF SHEETS STA. 107+50.00 TO STA. 107+50.00

F.A.I. RTE.	SECTION	COUNTY	TOTAL SHEETS	SHEET NO.
74	(90-15)J	TAEWELL	192	104
FED. ROAD DIST. NO. ILLINOIS FED. AID PROJECT			CONTRACT NO. 68724	