


DATE	
BY	
SURVEYED	
FINAL SURVEY	
NOTE BOOK	
NO.	
TEMPLATE	
AREAS CHECKED	

DATE	
BY	
SURVEYED	
ORIGINAL SURVEY	
NOTE BOOK	
NO.	
TEMPLATE	
AREAS CHECKED	

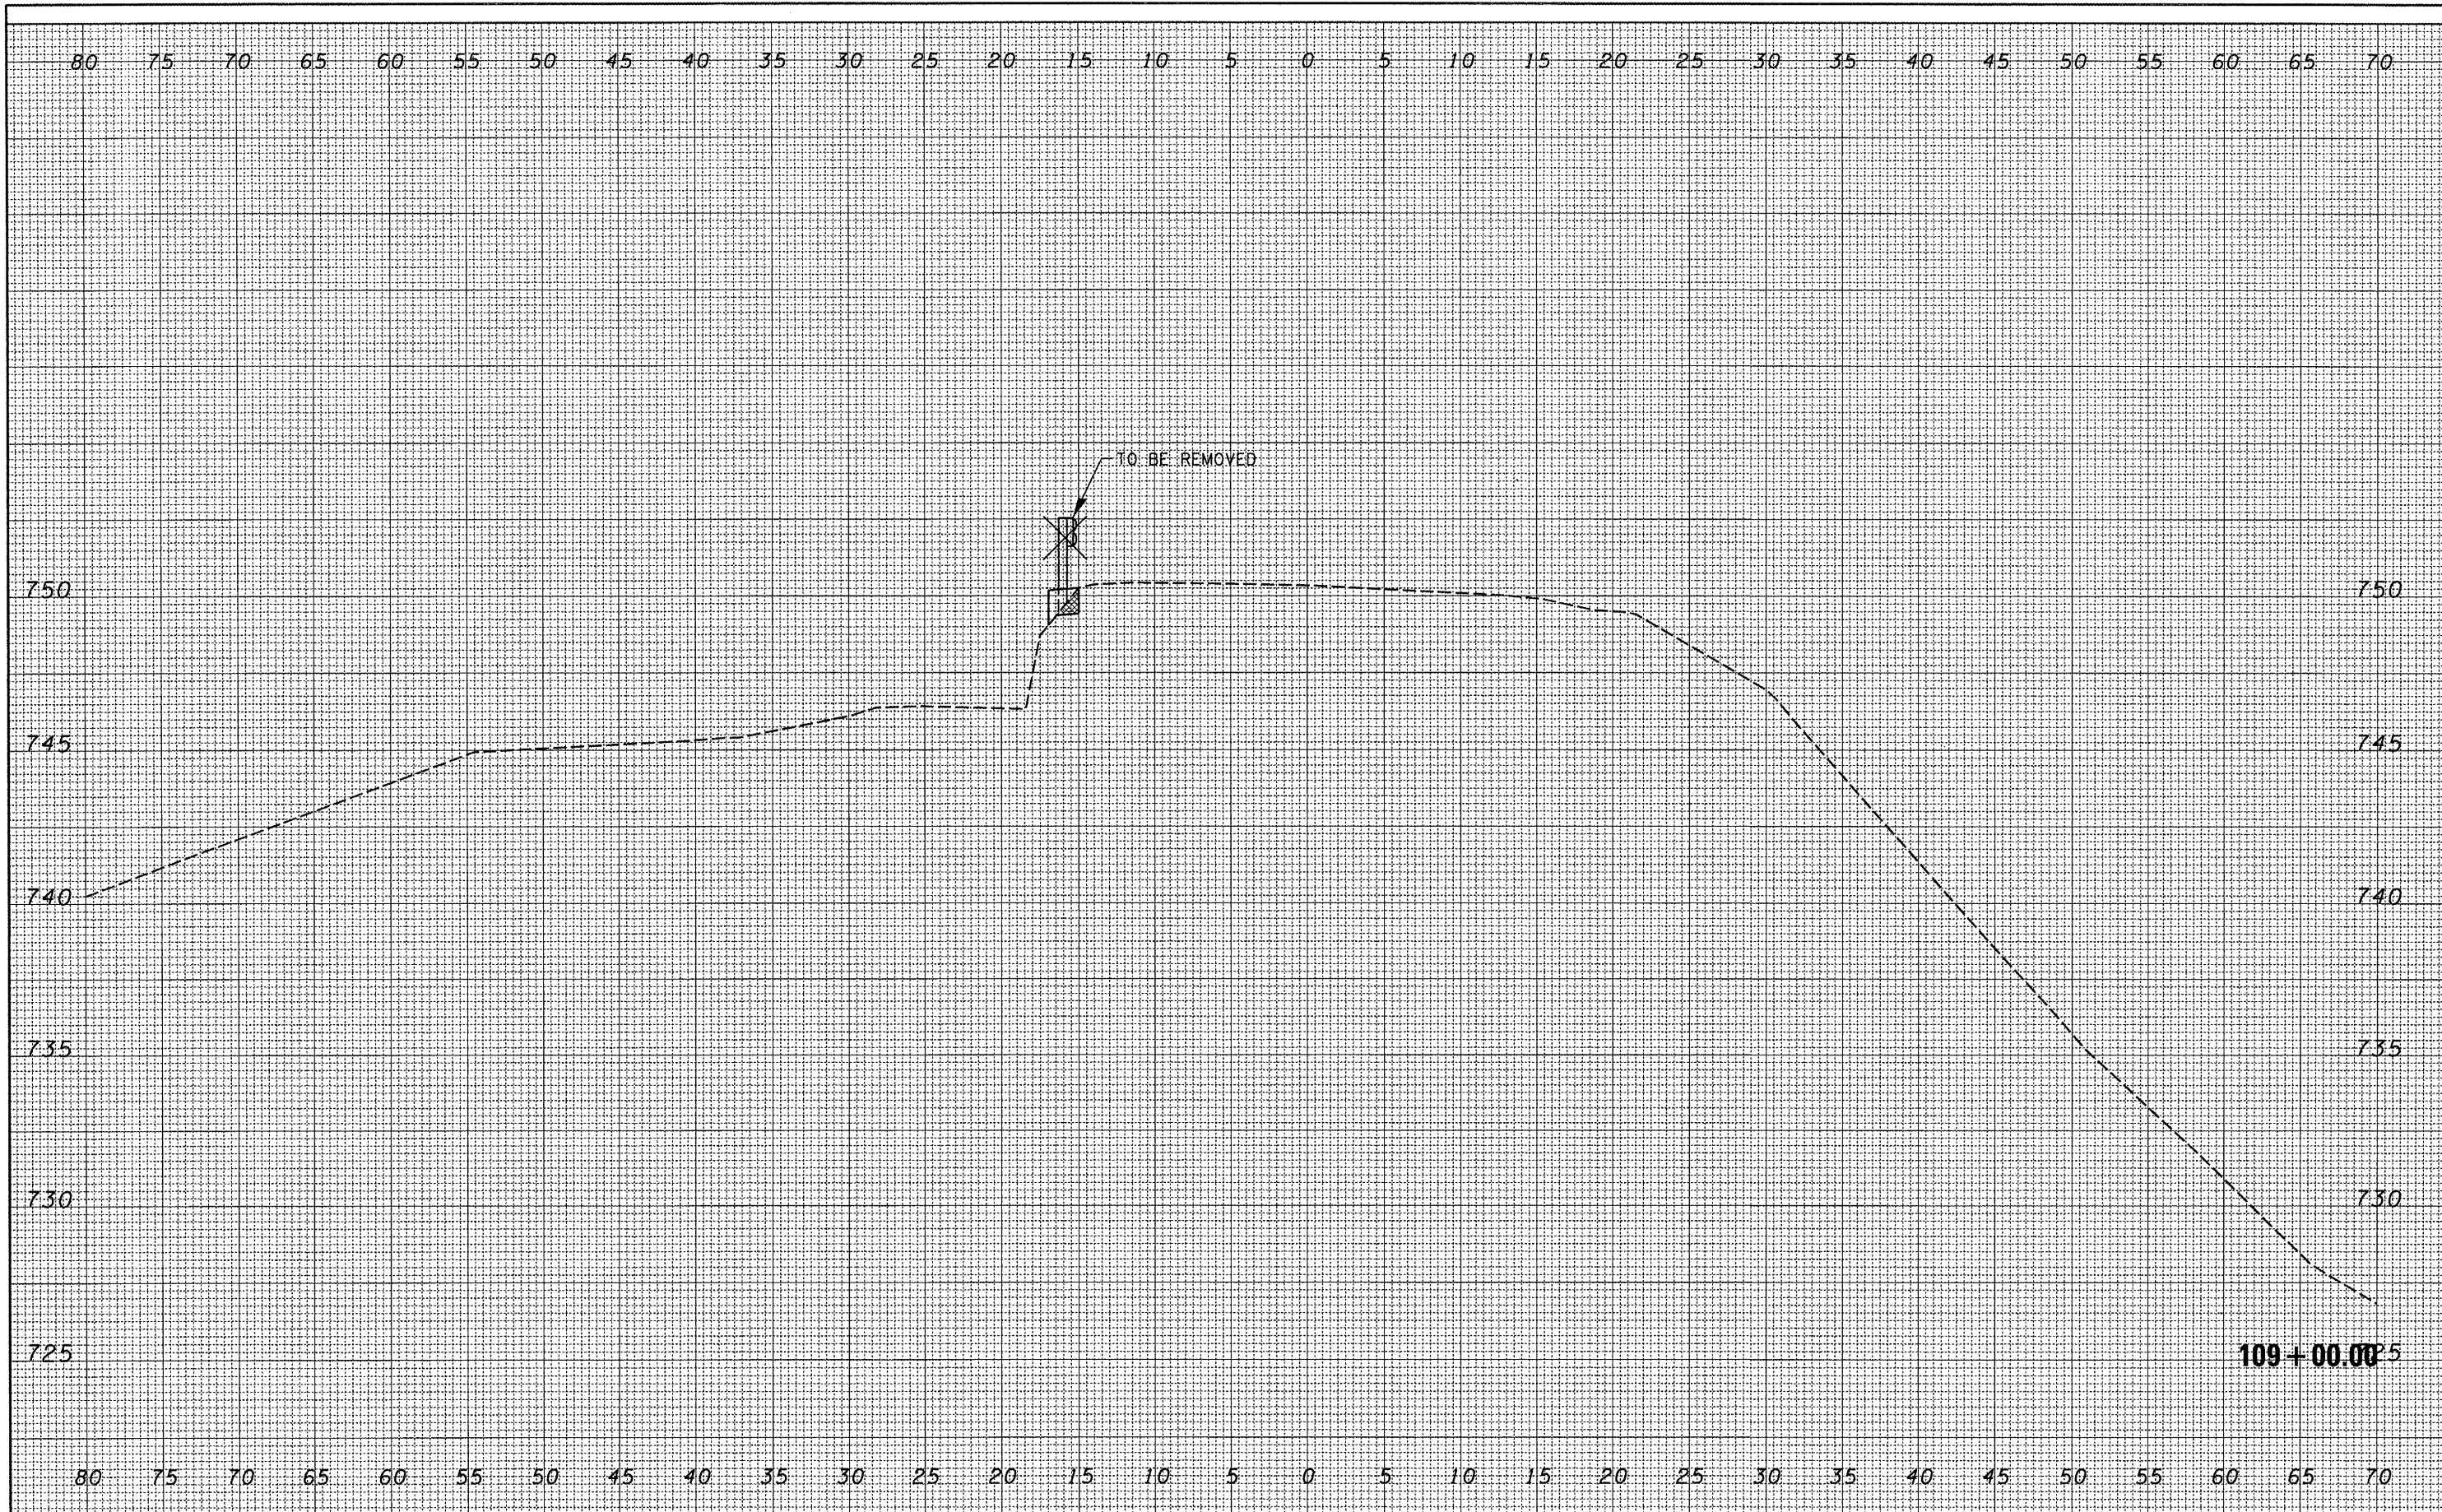

FILE NAME =	C:\Projects\safety\74marton\COPY of SECTION A	USER NAME =	brucebm	DESIGNED -		REVISED -	
	FINAL XSEC-sheet.dgn	DRAWN -		REVISED -		REVISED -	
	PLOT SCALE = 10.3452' / IN.	CHECKED -		REVISED -		REVISED -	
	PLOT DATE = 3/21/2008	DATE -		REVISED -		REVISED -	

**STATE OF ILLINOIS  
DEPARTMENT OF TRANSPORTATION**

Section A

SCALE: SHEET NO. OF SHEETS STA. 109+00.00 TO STA. 109+00.00

F.A.I. RTE.	SECTION	COUNTY	TOTAL SHEETS	SHEET NO.
74	(90-15)J	TAZEWELL	192	107
FED. ROAD DIST. NO.			ILLINOIS FED. AID PROJECT	
			CONTRACT NO. 68724	