


FINAL SURVEY	SUBMITTED	DATE
NOTE BOOK	PLOTTED	
NO.	TEMPLATE	
	AREAS	
	CHECKED	

ORIGINAL SURVEY	BY	DATE
NOTE BOOK		
NO.		

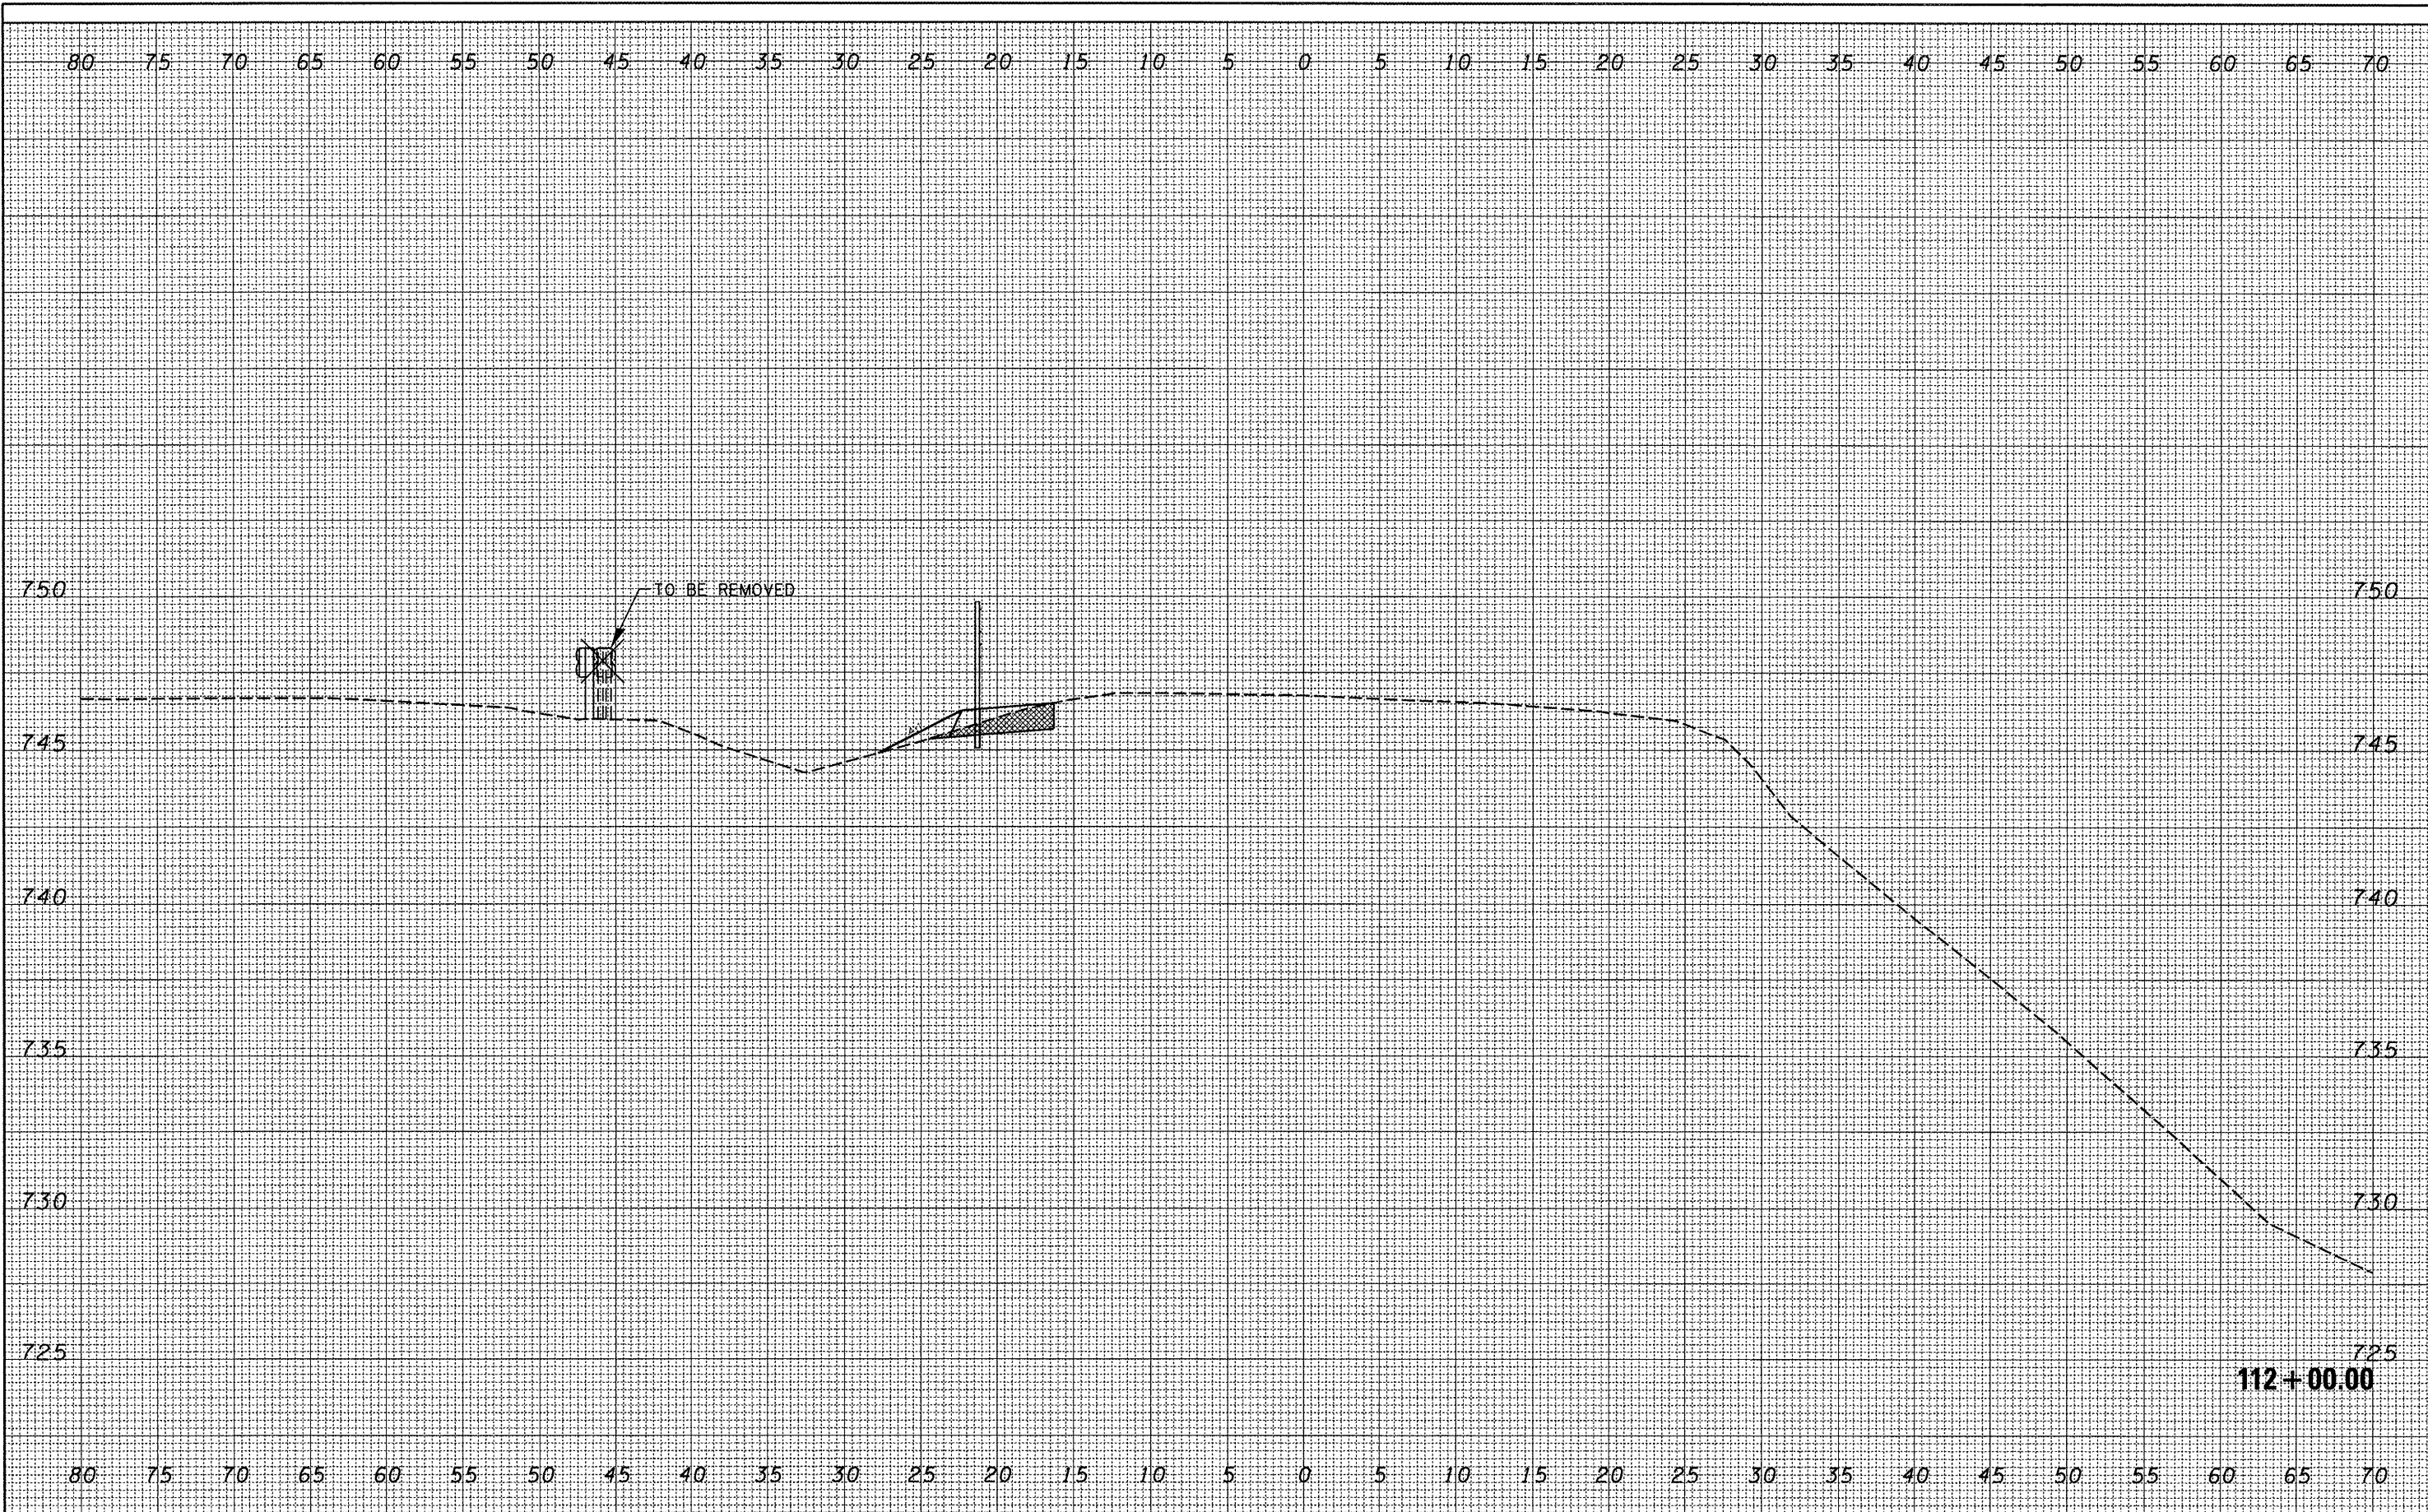

FILE NAME =	USER NAME = brucebm	DESIGNED -	REVISED -	STATE OF ILLINOIS DEPARTMENT OF TRANSPORTATION	<h1>Section A</h1>	F.A.I. R.T.E.	SECTION	COUNTY	TOTAL SHEETS	SHEET NO.	
C:\Projects\safety\174marion\Copy of SECTION A	FINAL XSEC-sheet.dgn	DRAWN -	REVISED -			74	(90-15J)	TAZEWELL	192	110	
	PLOT SCALE = 10.3452 / IN.	CHECKED -	REVISED -			SCALE: SHEET NO. OF SHEETS STA. 112+00.00 TO STA. 112+00.00		CONTRACT NO. 68724			
	PLOT DATE = 3/21/2008	DATE -	REVISED -			FED. ROAD DIST. NO. ILLINOIS FED. AID PROJECT					