


FINAL SURVEY	DATE
NO. _____	BY _____
CHECKED	
PLOTTED	
TEMPLATE	
AREAS	
CHECKED	

ORIGINAL SURVEY	DATE
NO. _____	BY _____
CHECKED	
PLOTTED	
TEMPLATE	
AREAS	
CHECKED	

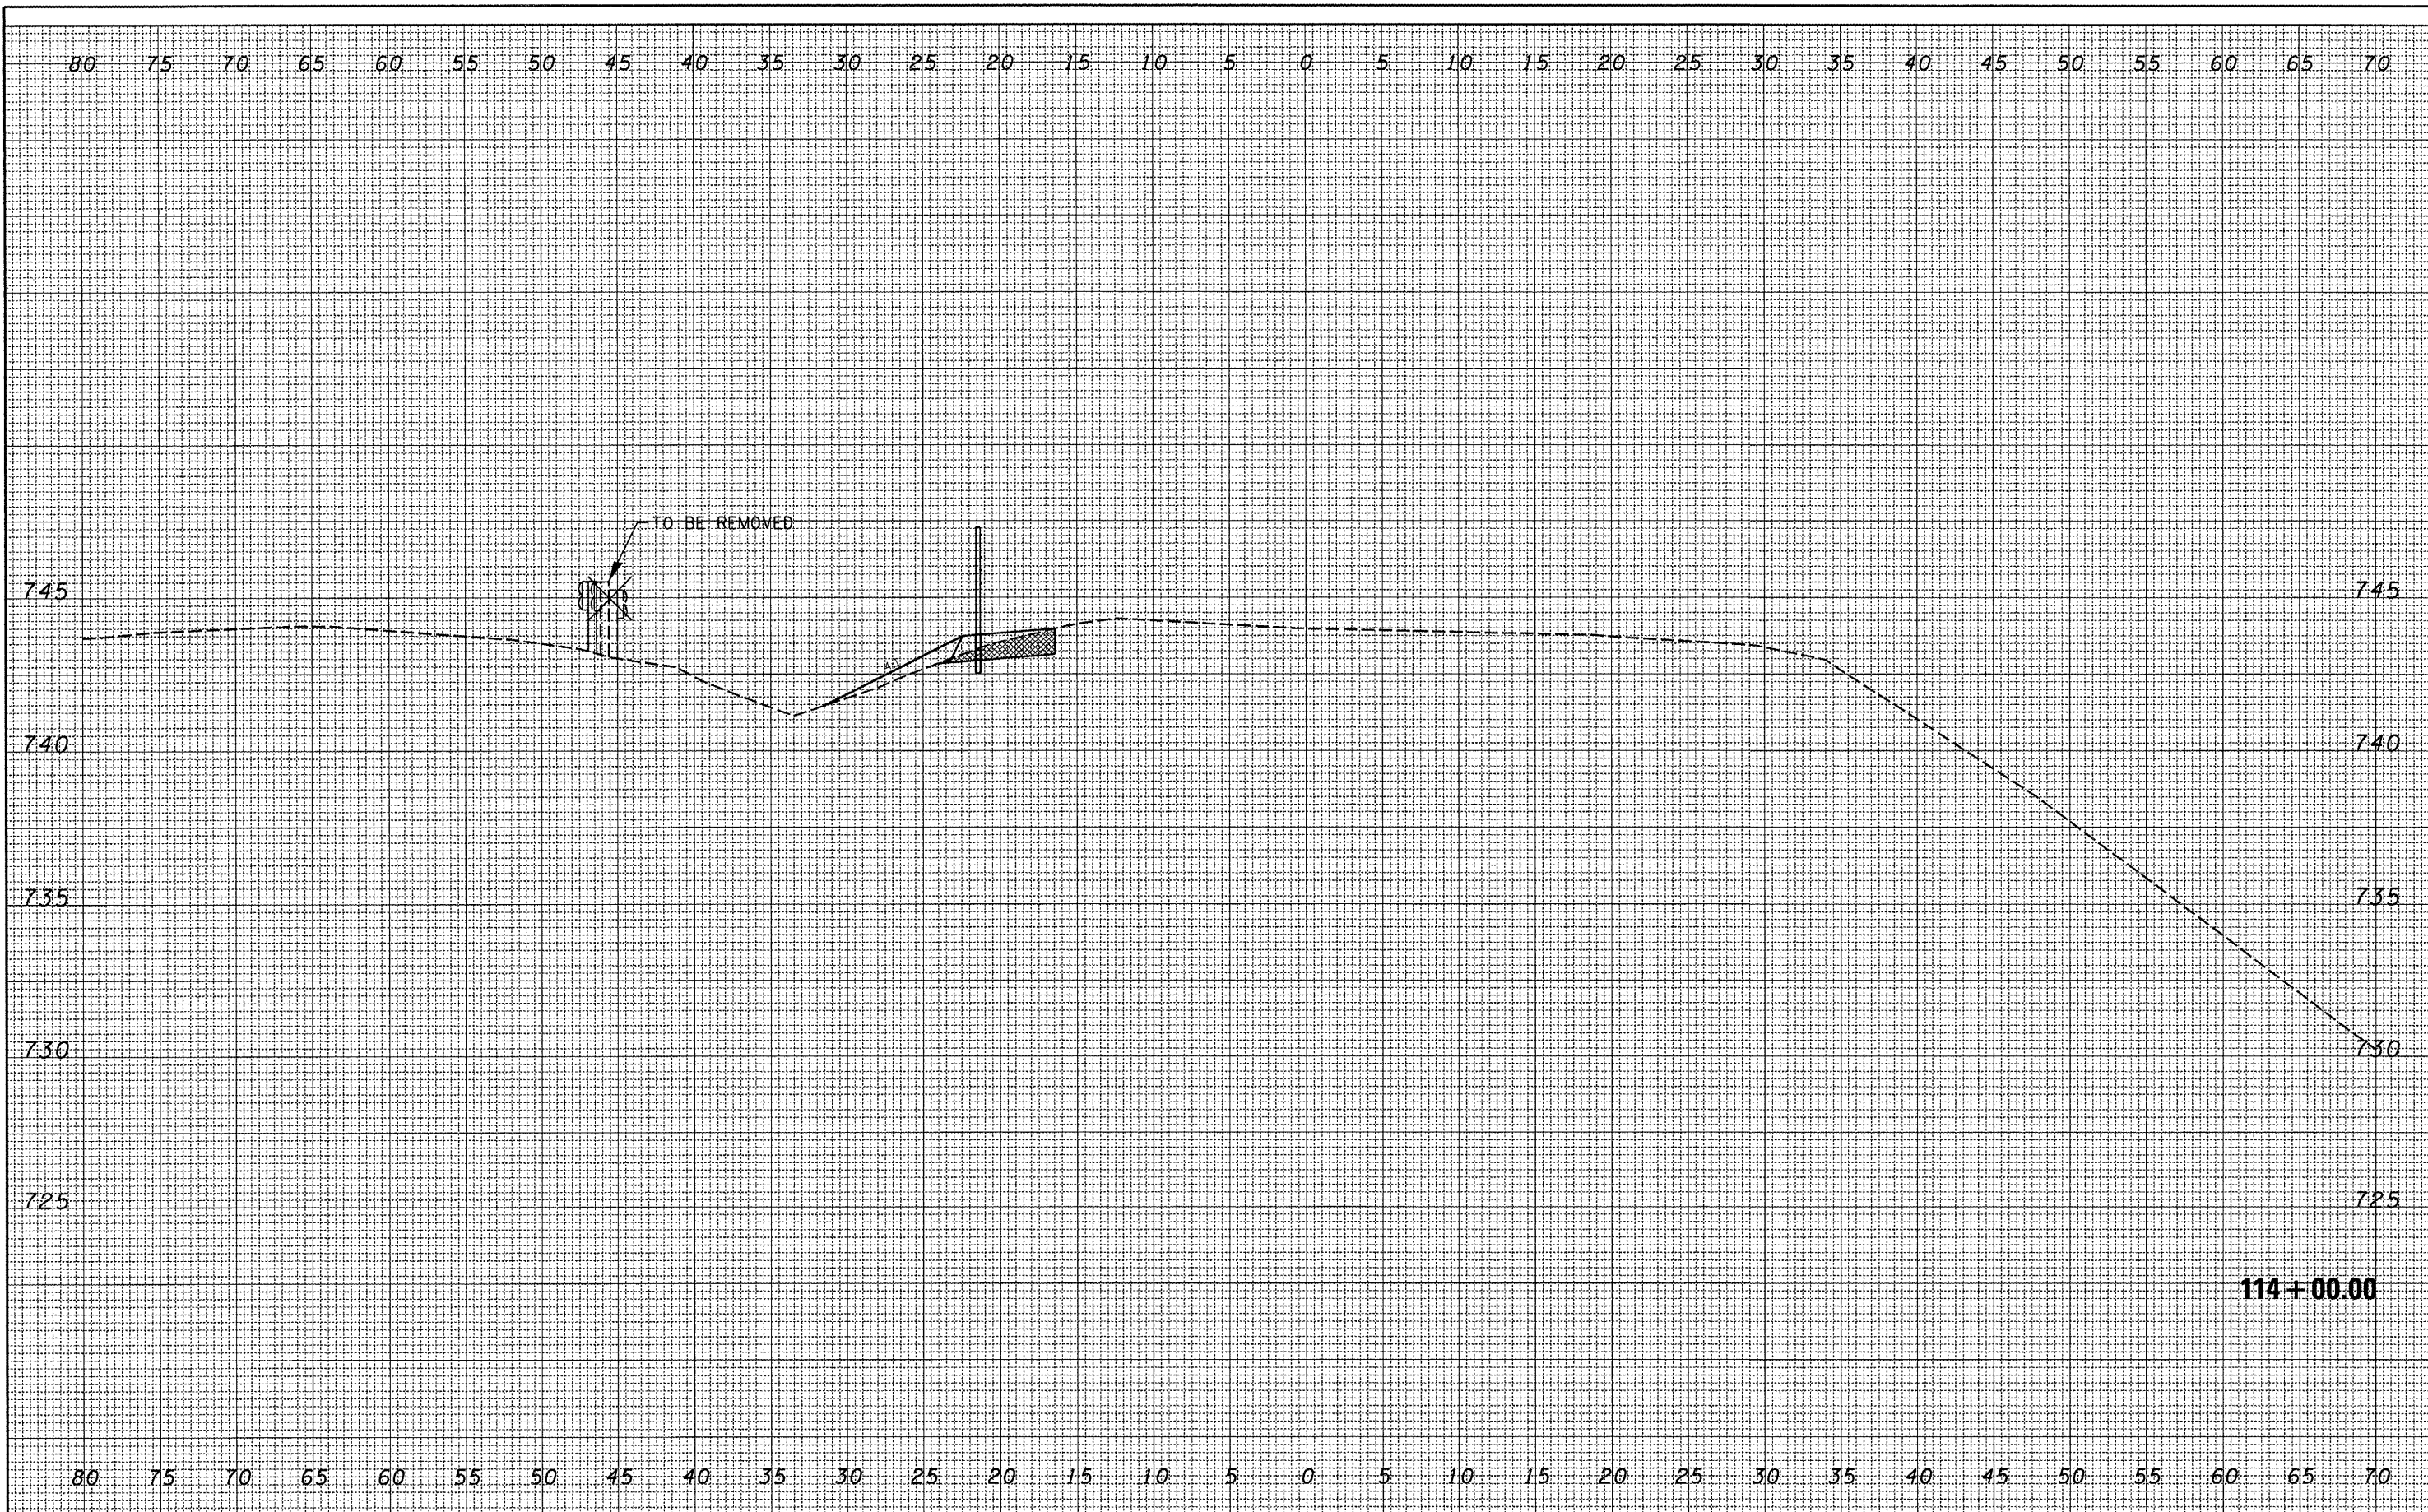

FILE NAME = C:\Projects\safety\74marton\COPY of SECTION A

USER NAME = brucebm  
 FINAL XSEC-sheet.dgn  
 PLOT SCALE = 10.3452' / IN.  
 PLOT DATE = 3/21/2008

DESIGNED -  
 DRAWN -  
 CHECKED -  
 DATE -

REVISED -  
 REVISED -  
 REVISED -  
 REVISED -

**STATE OF ILLINOIS  
 DEPARTMENT OF TRANSPORTATION**

Section A

SCALE: SHEET NO. OF SHEETS STA. 114+00.00 TO STA. 114+00.00

F.A.I. RTE.	SECTION	COUNTY	TOTAL SHEETS	SHEET NO.
74	(90-15)J	TAZEWELL	192	114
FED. ROAD DIST. NO. ILLINOIS FED. AID PROJECT			CONTRACT NO. 68724	