


FINAL SURVEY NO.	SURVEYED	BY	DATE
NOTE BOOK NO.	PLOTTED		
	TEMPLATE		
	AREAS CHECKED		

ORIGINAL SURVEY NO.	SURVEYED	BY	DATE
NOTE BOOK NO.	PLOTTED		
	TEMPLATE		
	AREAS CHECKED		

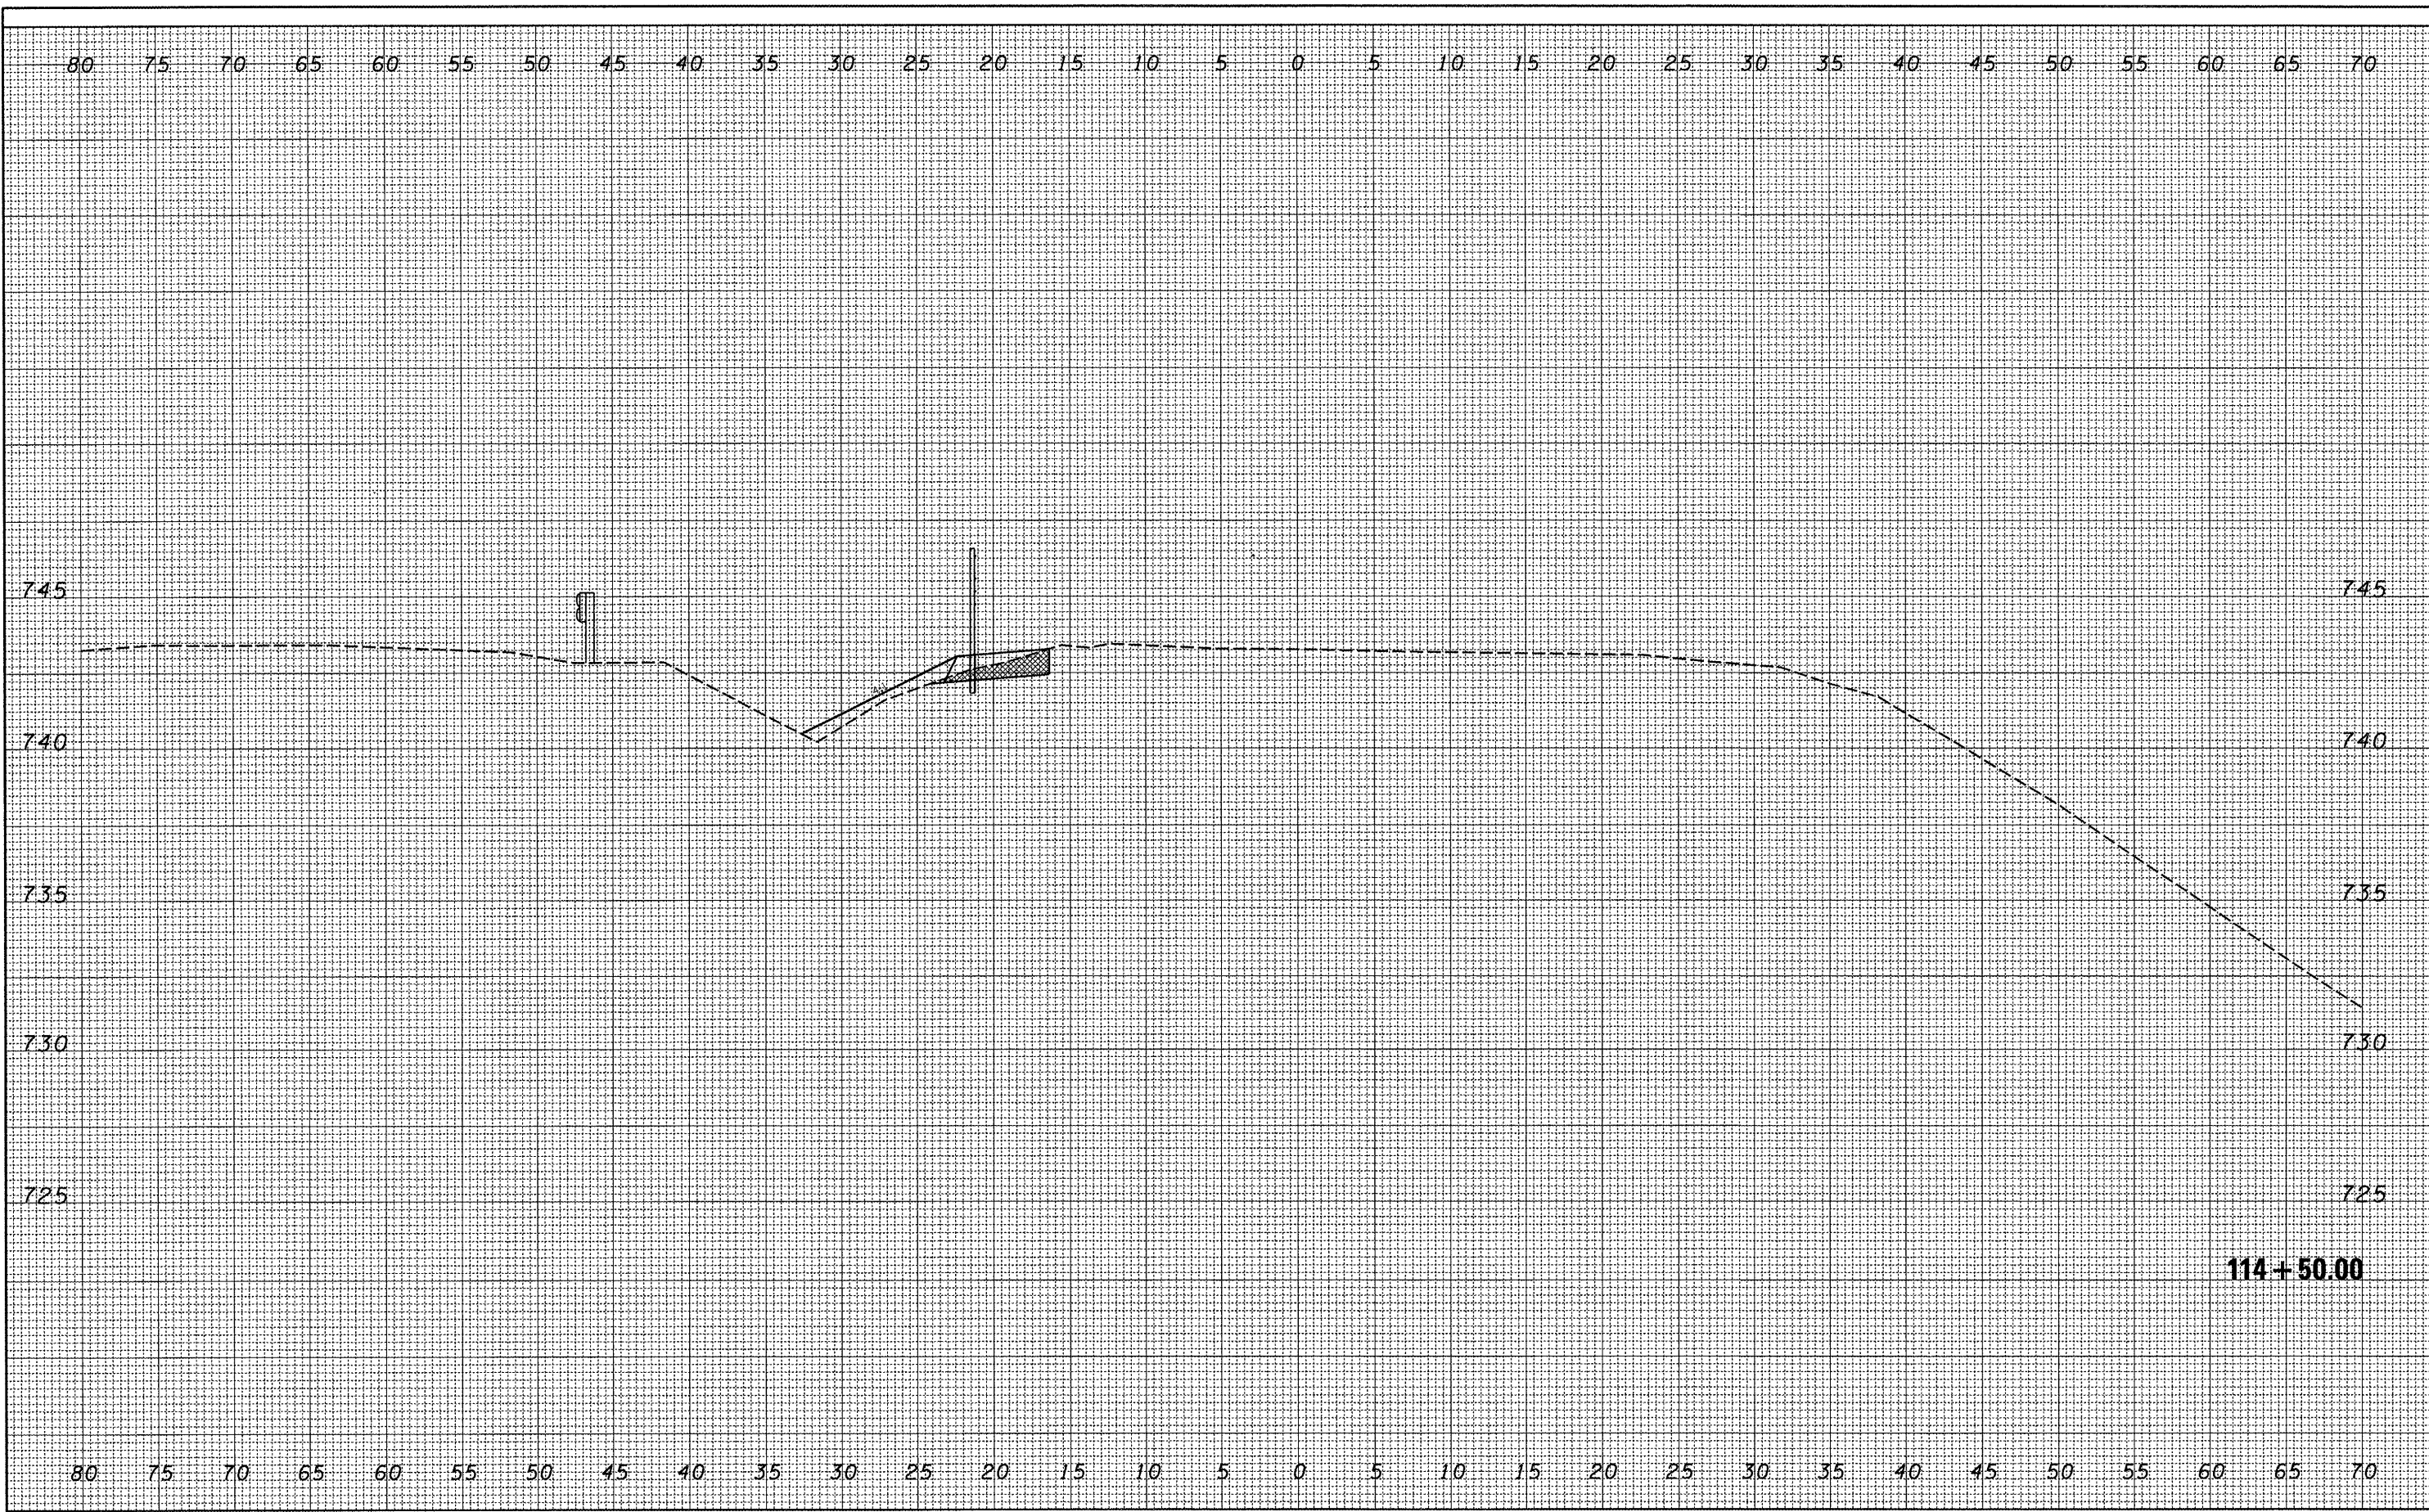

FILE NAME = C:\Projects\safety\174marion\Copy of SECTION A	USER NAME = brucebm	DESIGNED -	REVISED -
FINAL XSEC-sheet.dgn		DRAWN -	REVISED -
PLOT SCALE = 10.3452' / IN.		CHECKED -	REVISED -
PLOT DATE = 3/21/2008		DATE -	REVISED -

**STATE OF ILLINOIS
DEPARTMENT OF TRANSPORTATION**

Section A

SCALE: SHEET NO. OF SHEETS STA. 114+50.00 TO STA. 114+50.00

F.A.J. RTE. 74	SECTION (90-15)J	COUNTY TAZEWELL	TOTAL SHEETS 192	SHEET NO. 115
FED. ROAD DIST. NO. ILLINOIS FED. AID PROJECT			CONTRACT NO. 68724	