


FINAL SURVEY	SUPERVISED	DATE
NOTE BOOK	PLOTTED	BY
NO.	TEMPLATE	
	AREAS	
	CHECKED	

ORIGINAL SURVEY	SUPERVISED	DATE
NOTE BOOK	PLOTTED	BY
NO.	TEMPLATE	
	AREAS	
	CHECKED	

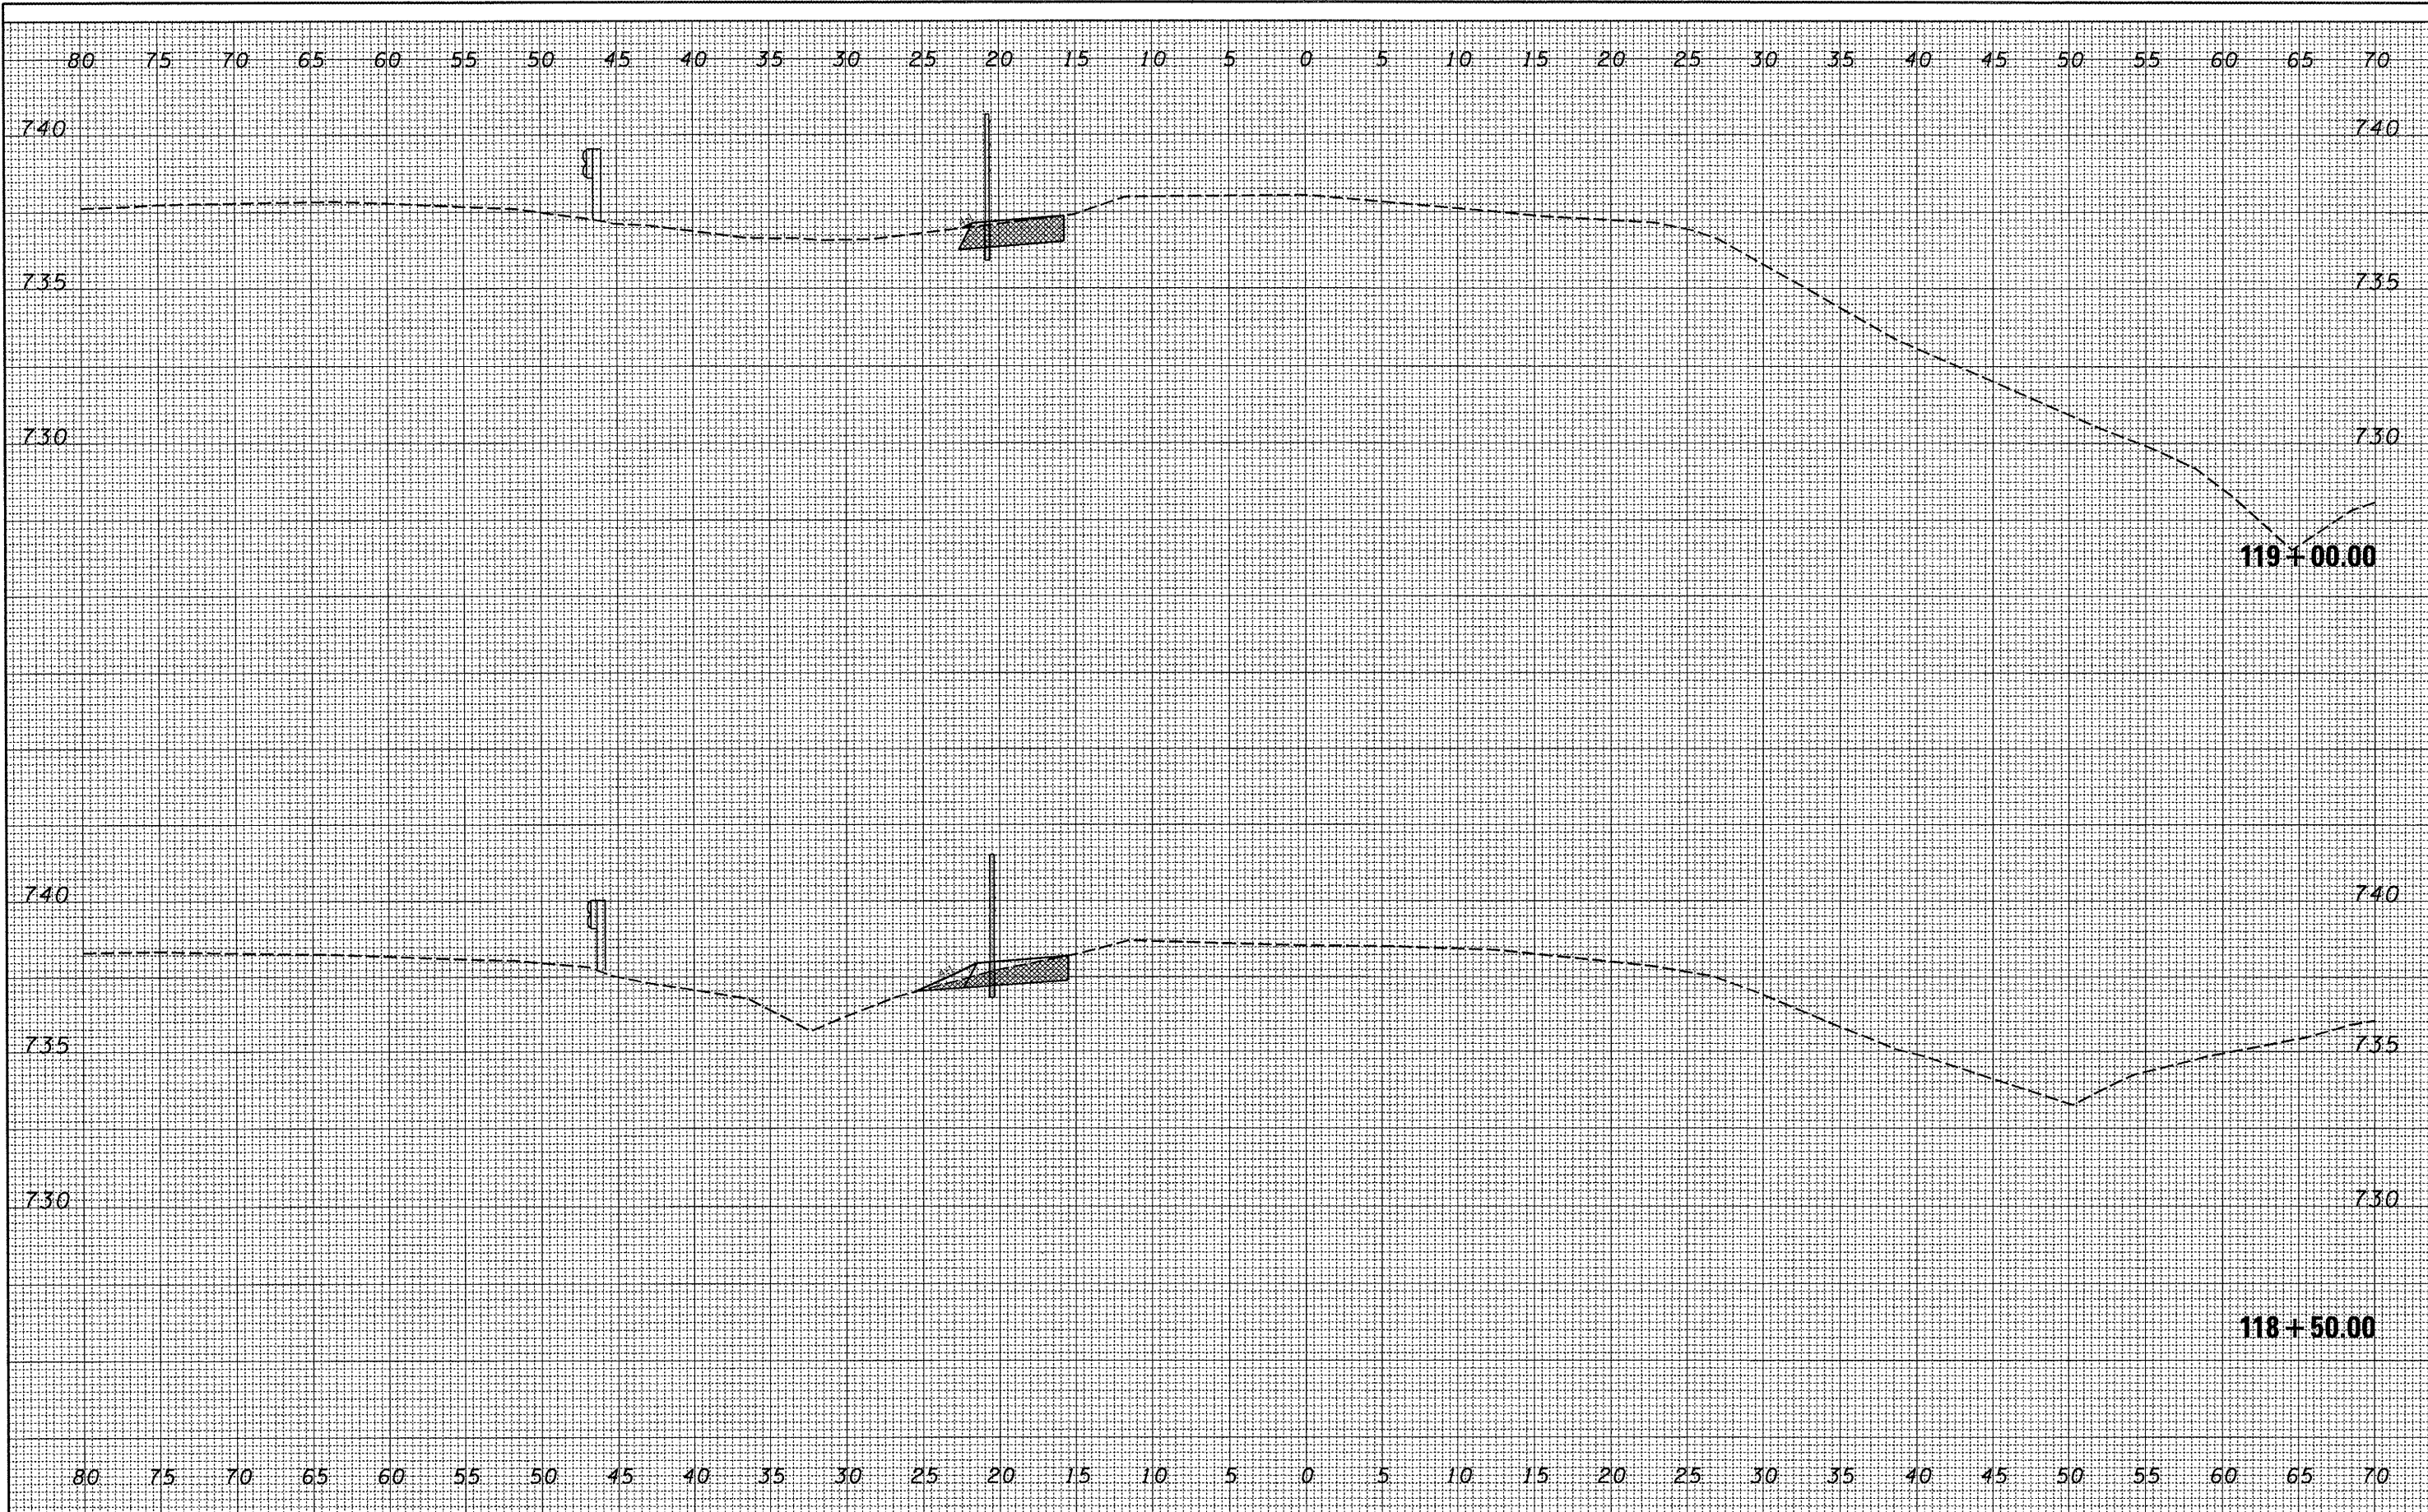

FILE NAME = C:\Projects\safety\74morton\COPY of SECTION A	USER NAME = brucebm	DESIGNED -	REVISED -	<b>STATE OF ILLINOIS DEPARTMENT OF TRANSPORTATION</b>	Section A	F.A.I. RTE.	SECTION	COUNTY	TOTAL SHEETS	SHEET NO.
	FINAL XSEC-sheet.dgn	DRAWN -	REVISED -			74	(90-15J)	TAZEWELL	192	122
	PLOT SCALE = 10.3452' / IN.	CHECKED -	REVISED -			CONTRACT NO. 68724				
	PLOT DATE = 3/21/2008	DATE -	REVISED -			FED. ROAD DIST. NO. ILLINOIS FED. AID PROJECT				
					SCALE:	SHEET NO. OF SHEETS		STA. 118+50.00 TO STA. 119+00.00		