


BY	DATE
SURVEYED	
NOTED	
TEMPLATE	
NO. BOOK	
AREAS	CHECKED
NO.	

BY	DATE
SURVEYED	
NOTED	
TEMPLATE	
NO. BOOK	
AREAS	CHECKED
NO.	

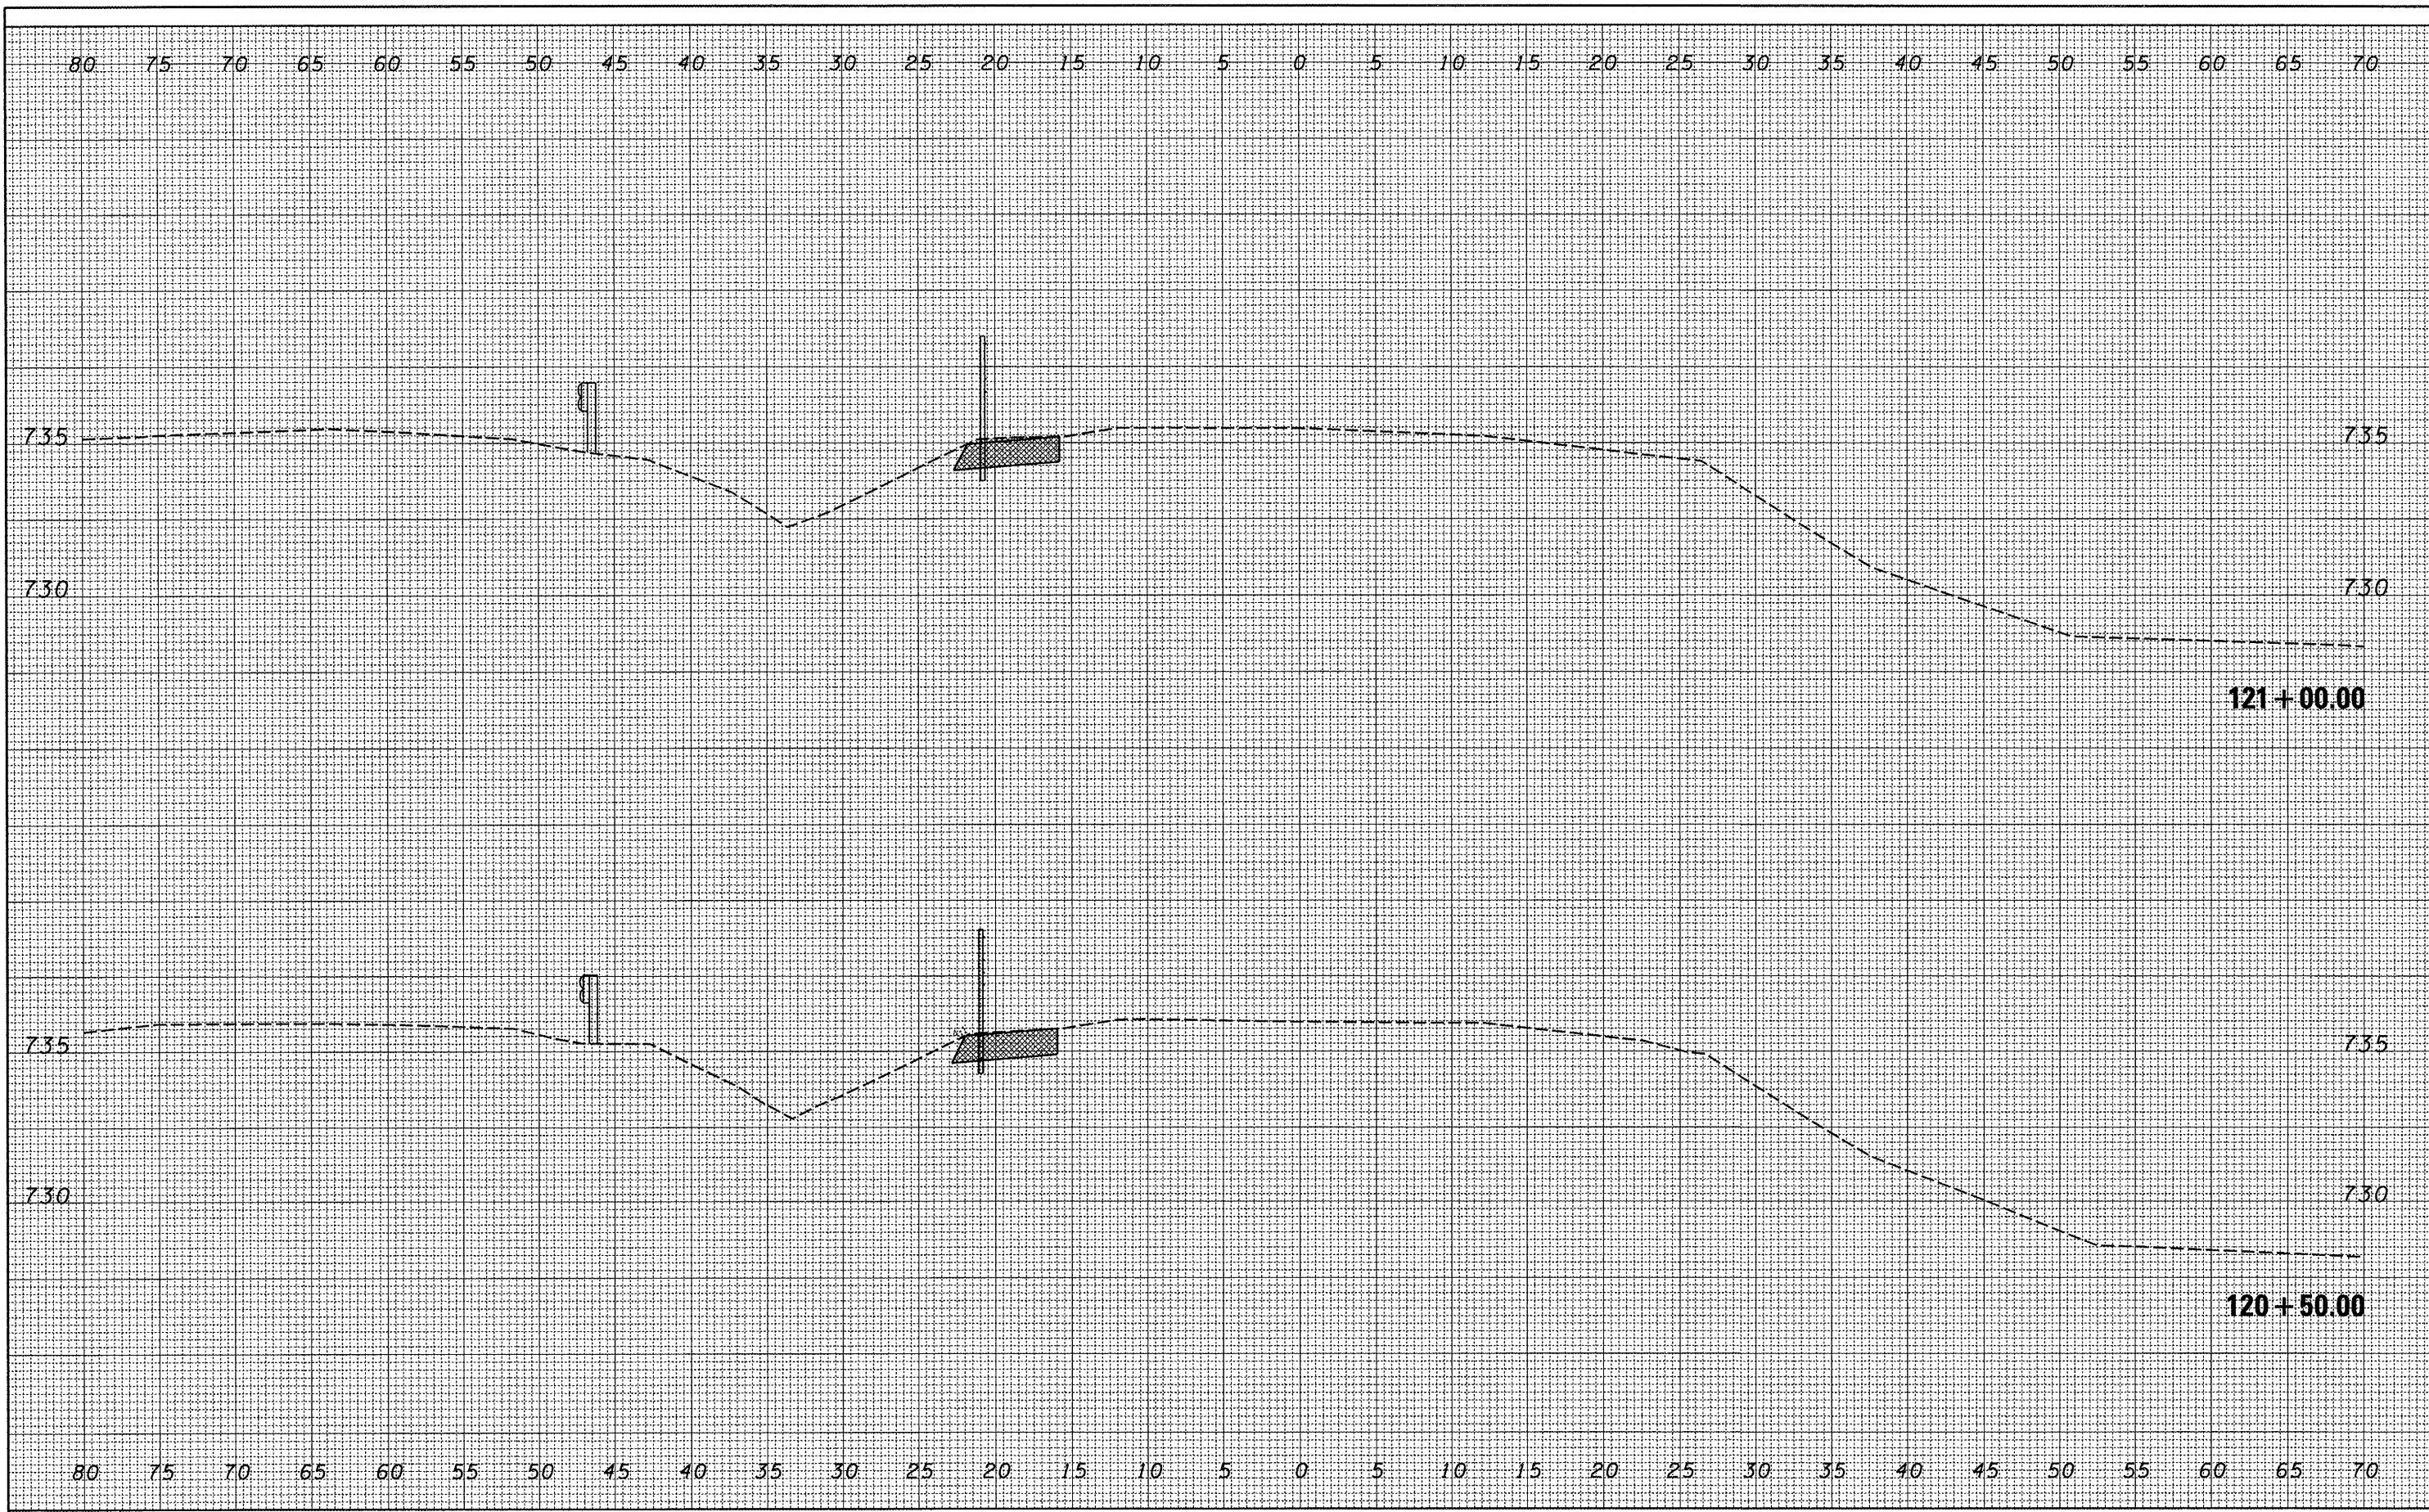

FILE NAME = C:\Projects\safety\174morton\Copy of SECTION A	USER NAME = brucebm FINAL YSEC-sheet.dgn	DESIGNED - DRAWN - CHECKED - DATE -	REVISED - REVISED - REVISED - REVISED -
PLOT SCALE = 10.3452' / IN. PLOT DATE = 3/21/2008			

**STATE OF ILLINOIS
DEPARTMENT OF TRANSPORTATION**

Section A

SCALE: SHEET NO. OF SHEETS STA. 120+50.00 TO STA. 121+00.00

F.A.I. RTE. 74	SECTION (90-15)J	COUNTY TAZEWELL	TOTAL SHEETS 192	SHEET NO. 124
FED. ROAD DIST. NO.		ILLINOIS FED. AID PROJECT		
CONTRACT NO. 68724				