


FINAL SURVEY	DATE
SURVEYED	BY
NOTE BOOK	
NO.	
TEMPLATE	
AREAS CHECKED	

ORIGINAL SURVEY	DATE
SURVEYED	BY
NOTE BOOK	
NO.	
TEMPLATE	
AREAS CHECKED	

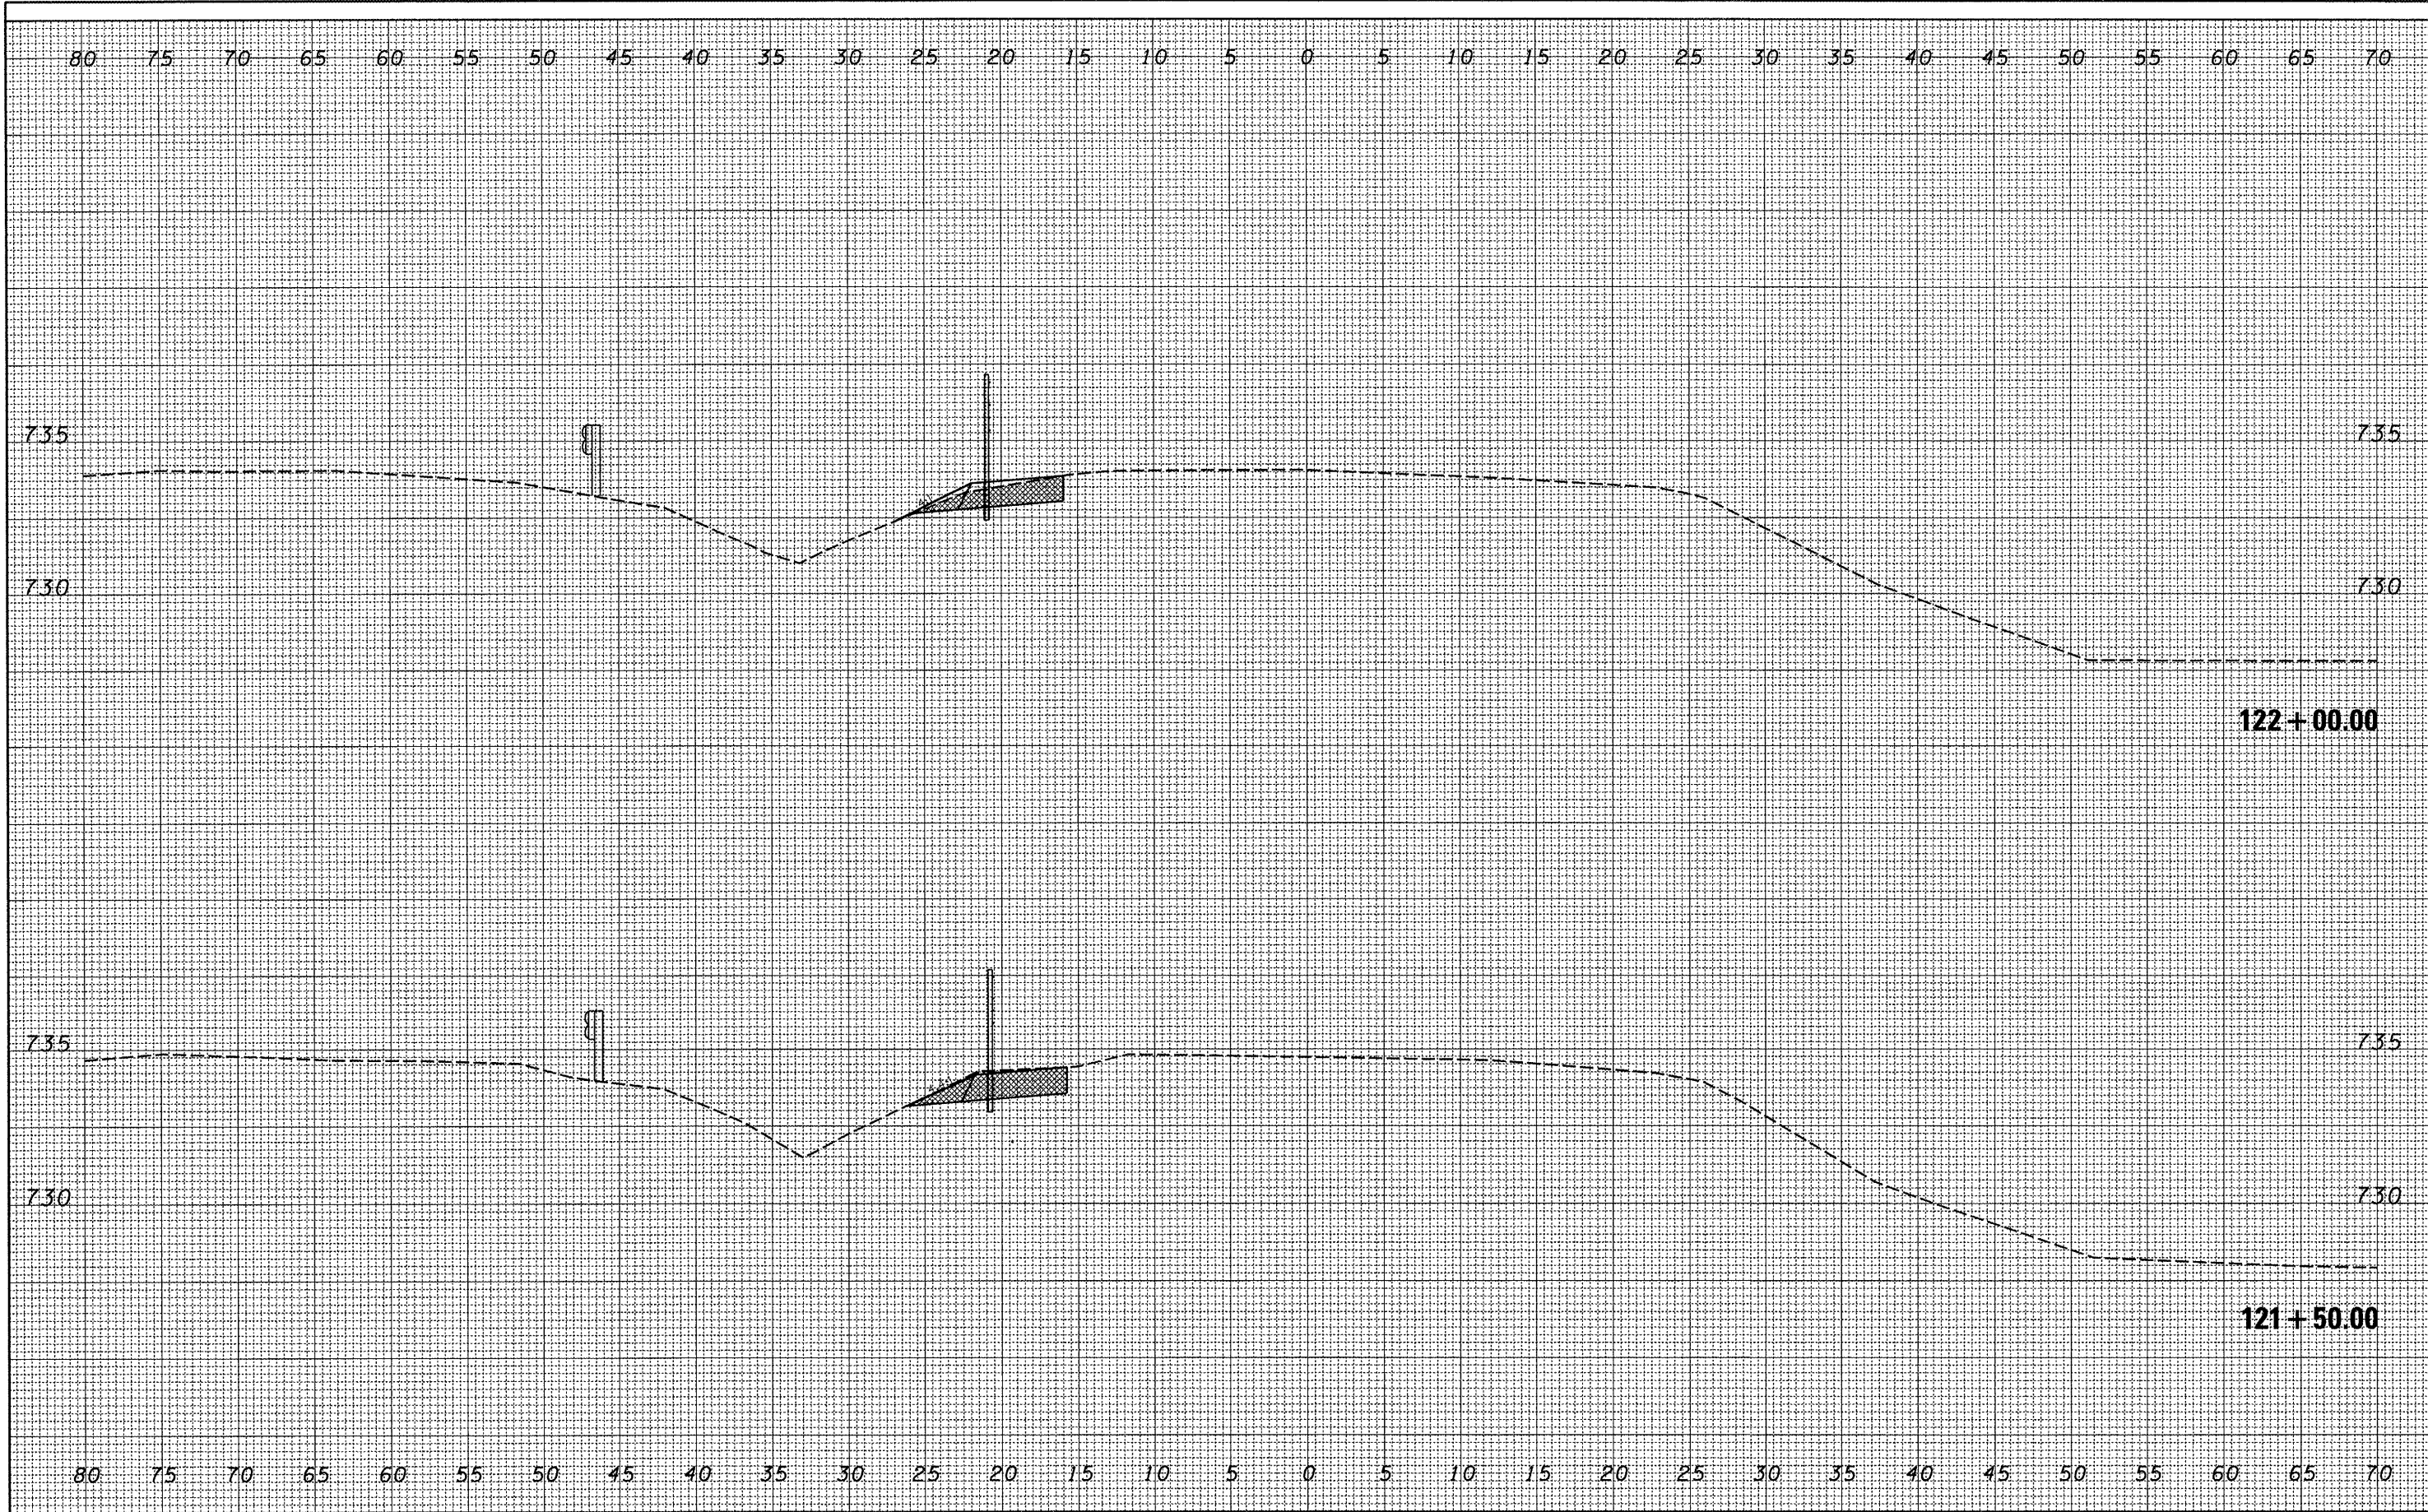

FILE NAME :	USER NAME :	DESIGNED :	REVISED :
C:\Projects\safety\174morton\COPY of SECTION A	brucebm	-	-
FINAL XSEC-sheet.dgn		DRAWN :	REVISED :
		-	-
PLOT SCALE = 10.3452' / IN.		CHECKED :	REVISED :
		-	-
PLOT DATE = 3/21/2008		DATE :	REVISED :
		-	-

**STATE OF ILLINOIS
DEPARTMENT OF TRANSPORTATION**

Section A

SCALE: SHEET NO. OF SHEETS STA. 121+50.00 TO STA. 122+00.00

F.A.I. RTE.	SECTION	COUNTY	TOTAL SHEETS	SHEET NO.
74	(90-15)J	TAZEWELL	192	125
FED. ROAD DIST. NO. ILLINOIS FED. AID PROJECT			CONTRACT NO. 68724	