


FINAL SURVEY	SURVEYED	BY	DATE
SURVEY	PLOTTED		
NOTE BOOK	TEMPLATE		
NO.	AREAS CHECKED		

ORIGINAL SURVEY	SURVEYED	BY	DATE
SURVEY	PLOTTED		
NOTE BOOK	TEMPLATE		
NO.	AREAS CHECKED		

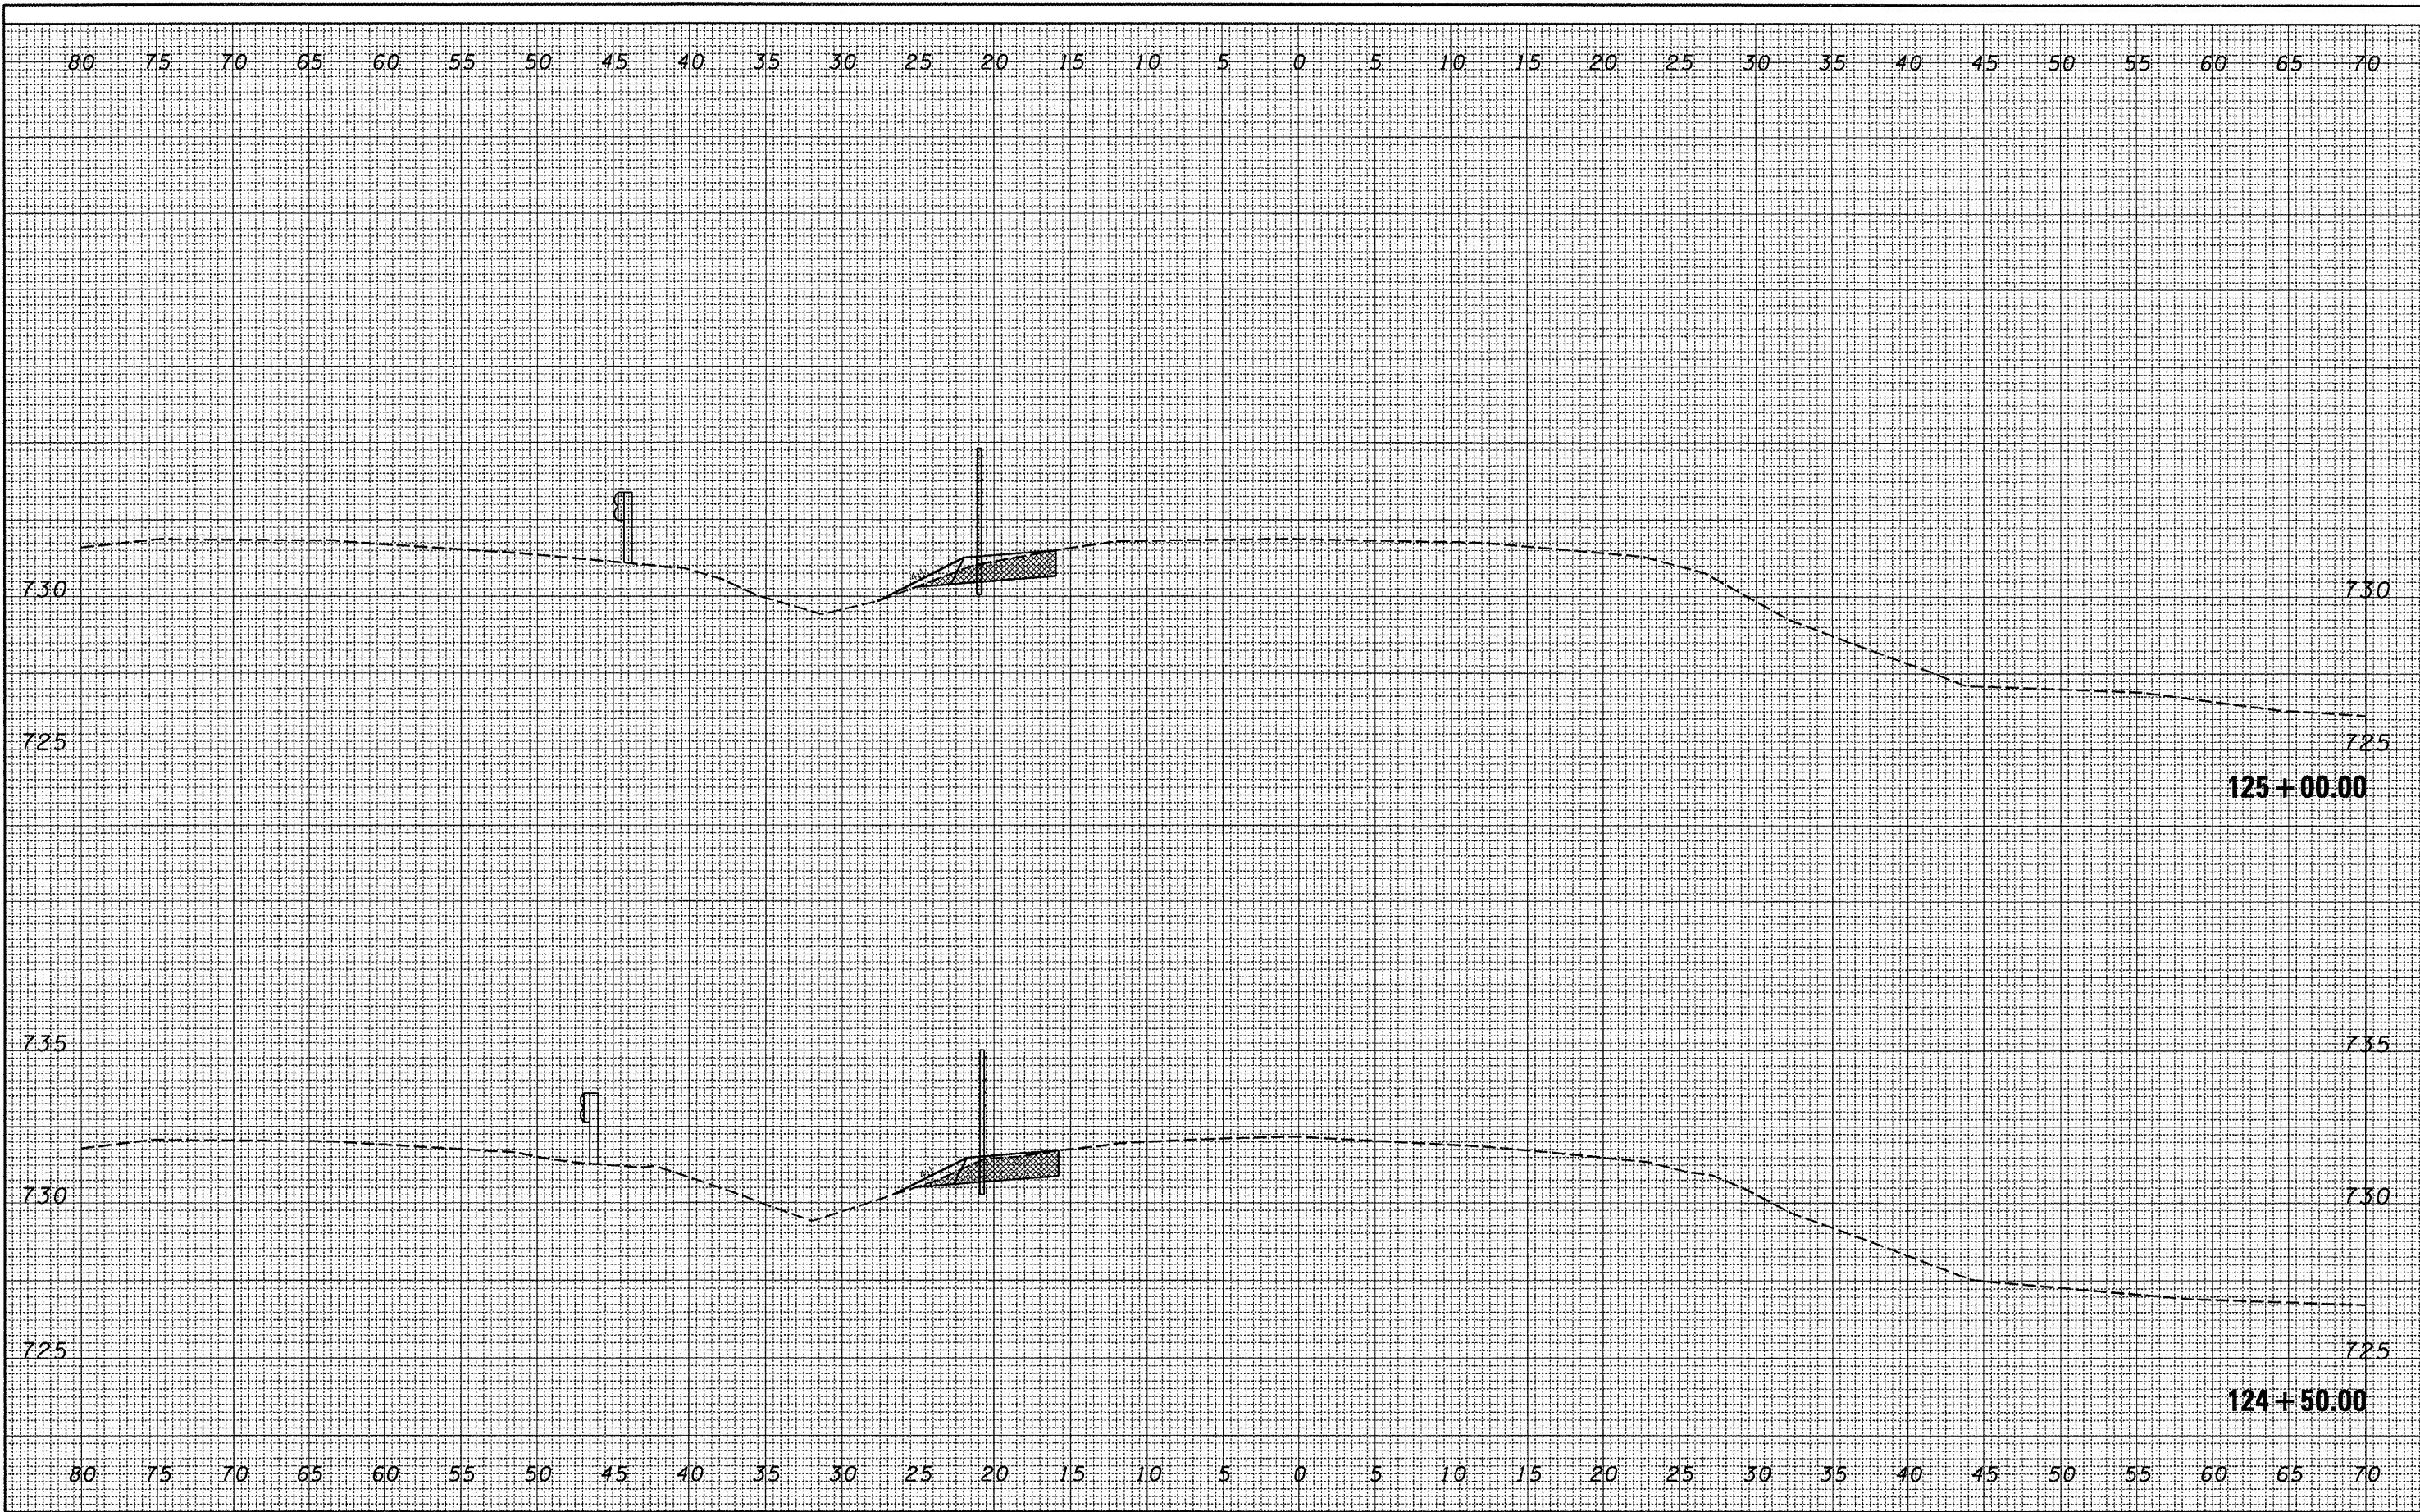

FILE NAME : C:\Projects\safety\174mor-ton\Copy of SECTION A	USER NAME : brucebm FINAL XSEC-sheet.dgn	DESIGNED - DRAWN -	REVISED - REVISED -	STATE OF ILLINOIS DEPARTMENT OF TRANSPORTATION	Section A	F.A.I. RTE. 74	SECTION (90-15)J	COUNTY TAEWELL	TOTAL SHEETS 192	SHEET NO. 128		
PLOT SCALE = 10.3452' / IN.		CHECKED -	REVISED -			SCALE: SHEET NO. OF SHEETS STA. 124+50.00 TO STA. 125+00.00		CONTRACT NO. 68724				
PLOT DATE = 3/21/2008		DATE -	REVISED -			FED. ROAD DIST. NO. ILLINOIS FED. AID PROJECT						