


DATE	
BY	
FINAL SURVEY	SUBMITTED
NOTE BOOK	FLIPPED
NO.	AREAS CHECKED

DATE	
BY	
ORIGINAL SURVEY	SUBMITTED
NOTE BOOK	FLIPPED
NO.	AREAS CHECKED

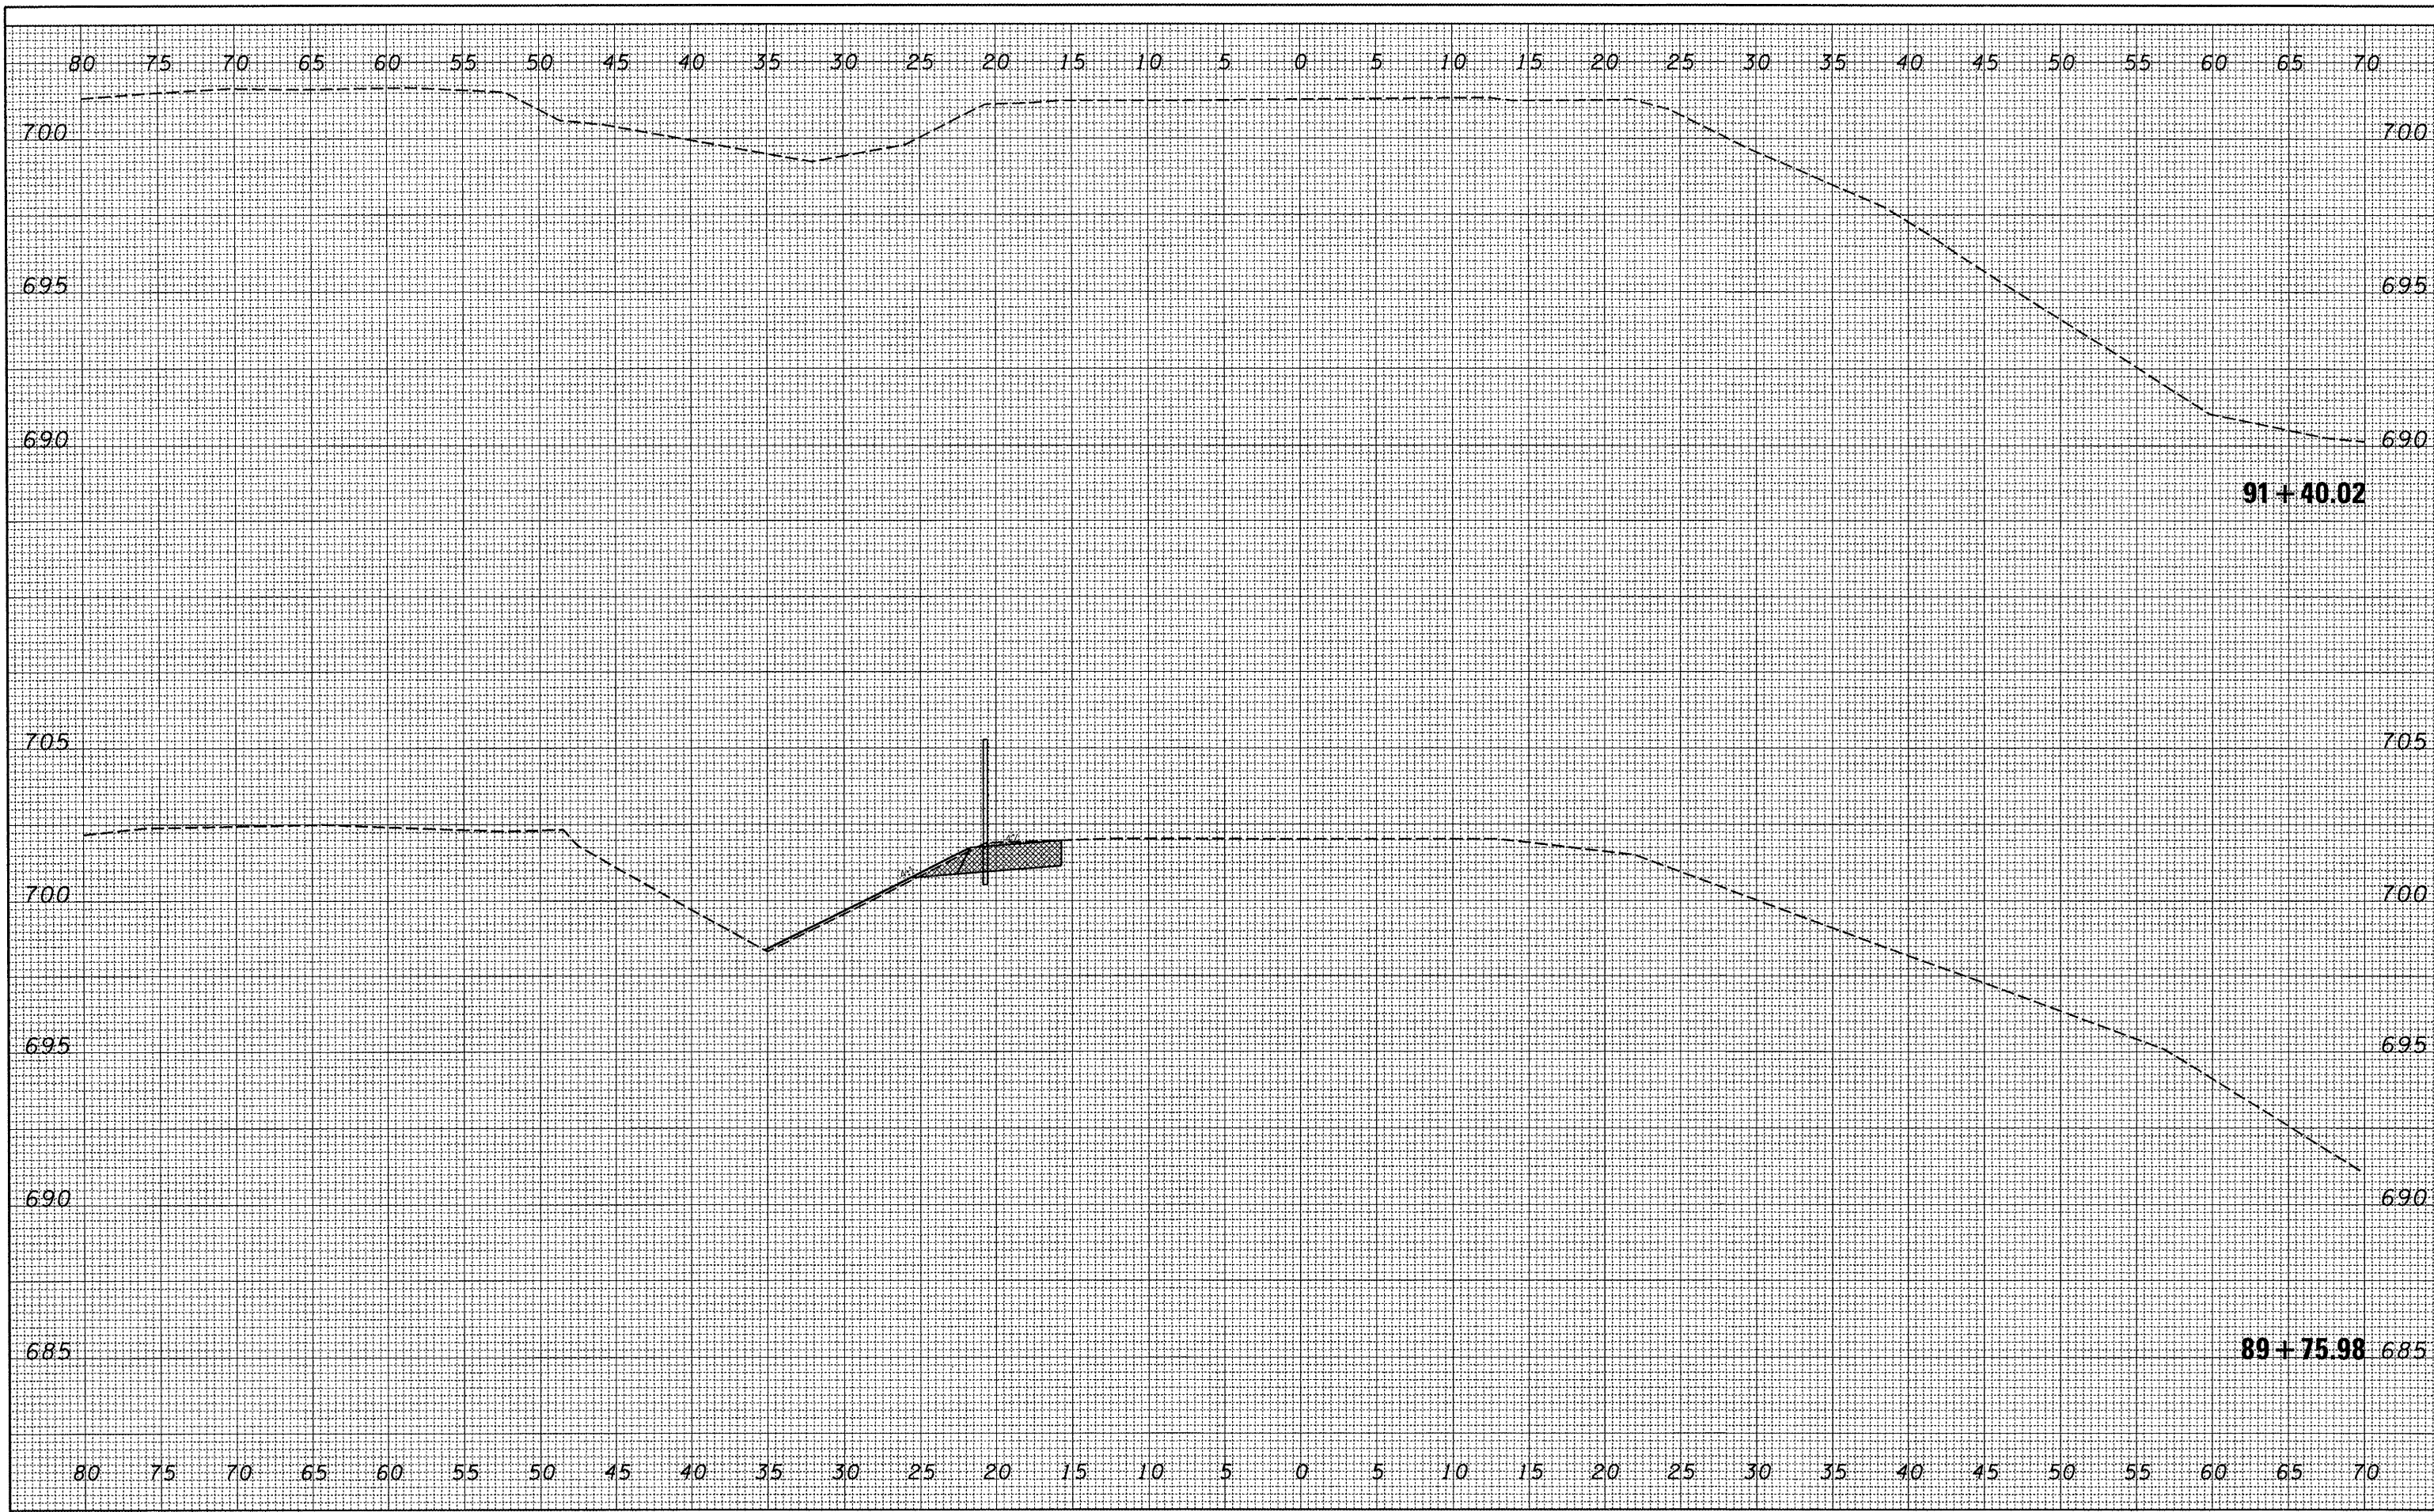

FILE NAME : C:\Projects\safety\174morton\741.from 474 to E	USER NAME : brucebm	DESIGNED -	REVISED -	STATE OF ILLINOIS DEPARTMENT OF TRANSPORTATION	SECTION B	F.A.I RTE.	SECTION	COUNTY	TOTAL SHEETS	SHEET NO.
Peoria\SECTION B FINAL XSEC-sheet.dgn	DRAWN -	REVISED -	74			(90-15J)	TAZEWELL	192	167	
PLOT SCALE = 10.0005' / IN.	CHECKED -	REVISED -	CONTRACT NO. 68724							
PLOT DATE = 3/21/2008	DATE -	REVISED -	FED. ROAD DIST. NO. ILLINOIS FED. AID PROJECT							
SCALE:		SHEET NO. OF SHEETS		STA. 89+75.98 TO STA. 91+40.02						