


FINAL SURVEY	DATE
REVISIONS	
NO. DATE	
BY	
AREA'S CHECKED	

ORIGINAL SURVEY	DATE
REVISIONS	
NO. DATE	
BY	
AREA'S CHECKED	

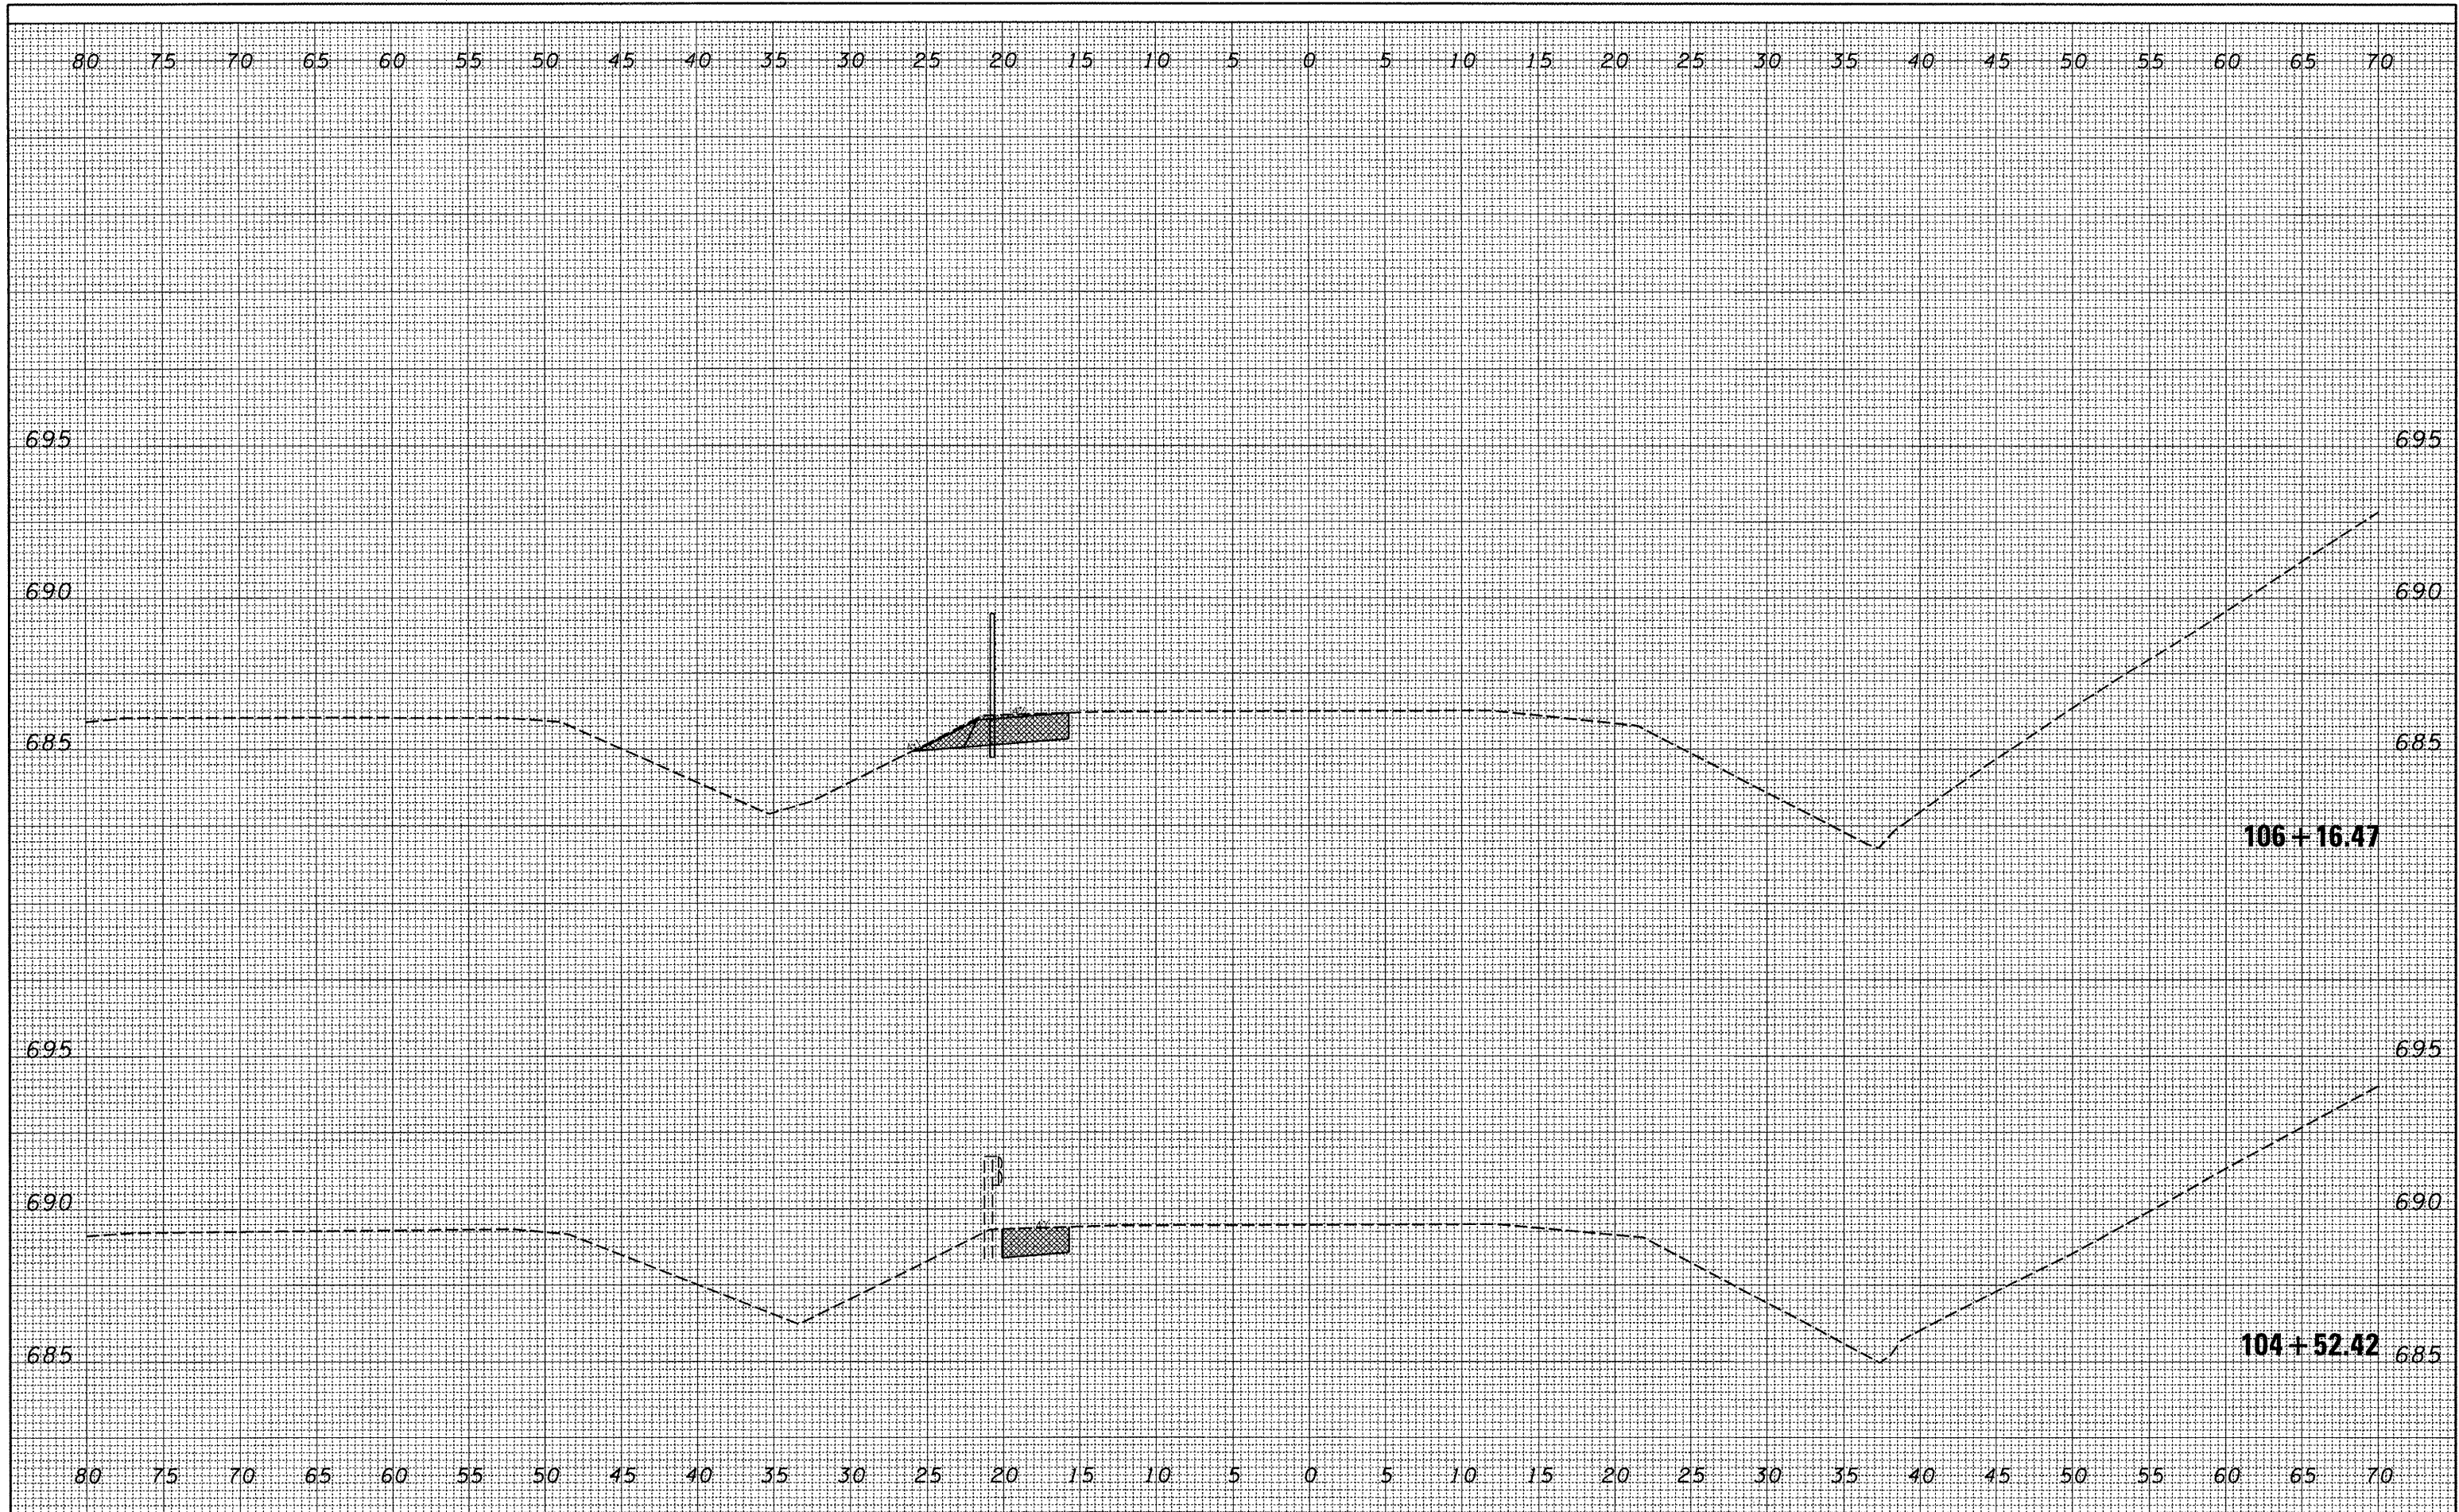

FILE NAME = C:\Projects\safety\174morton\741.from 474 to E

USER NAME = brucebm
 Peoria\SECTION B FINAL XSEC-sheet.dgn
 PLOT SCALE = 10.0005' / IN.
 PLOT DATE = 3/21/2008

DESIGNED -	REVISED -
DRAWN -	REVISED -
CHECKED -	REVISED -
DATE -	REVISED -

**STATE OF ILLINOIS
 DEPARTMENT OF TRANSPORTATION**

SECTION B	
SCALE:	SHEET NO. OF SHEETS STA. 104+52.42 TO STA. 106+16.47

F.A.I. RTE.	SECTION	COUNTY	TOTAL SHEETS	SHEET NO.
74	(90-15)J	TAZEWELL	192	171
CONTRACT NO. 68724			ILLINOIS FED. AID PROJECT	