


FINAL SURVEY	CHECKED	BY	DATE
NOTE BOOK NO.	PLOTTED		
	TEMPLATE		
	AREAS		
	AREAS CHECKED		

ORIGINAL SURVEY	CHECKED	BY	DATE
NOTE BOOK NO.	PLOTTED		
	TEMPLATE		
	AREAS		
	AREAS CHECKED		

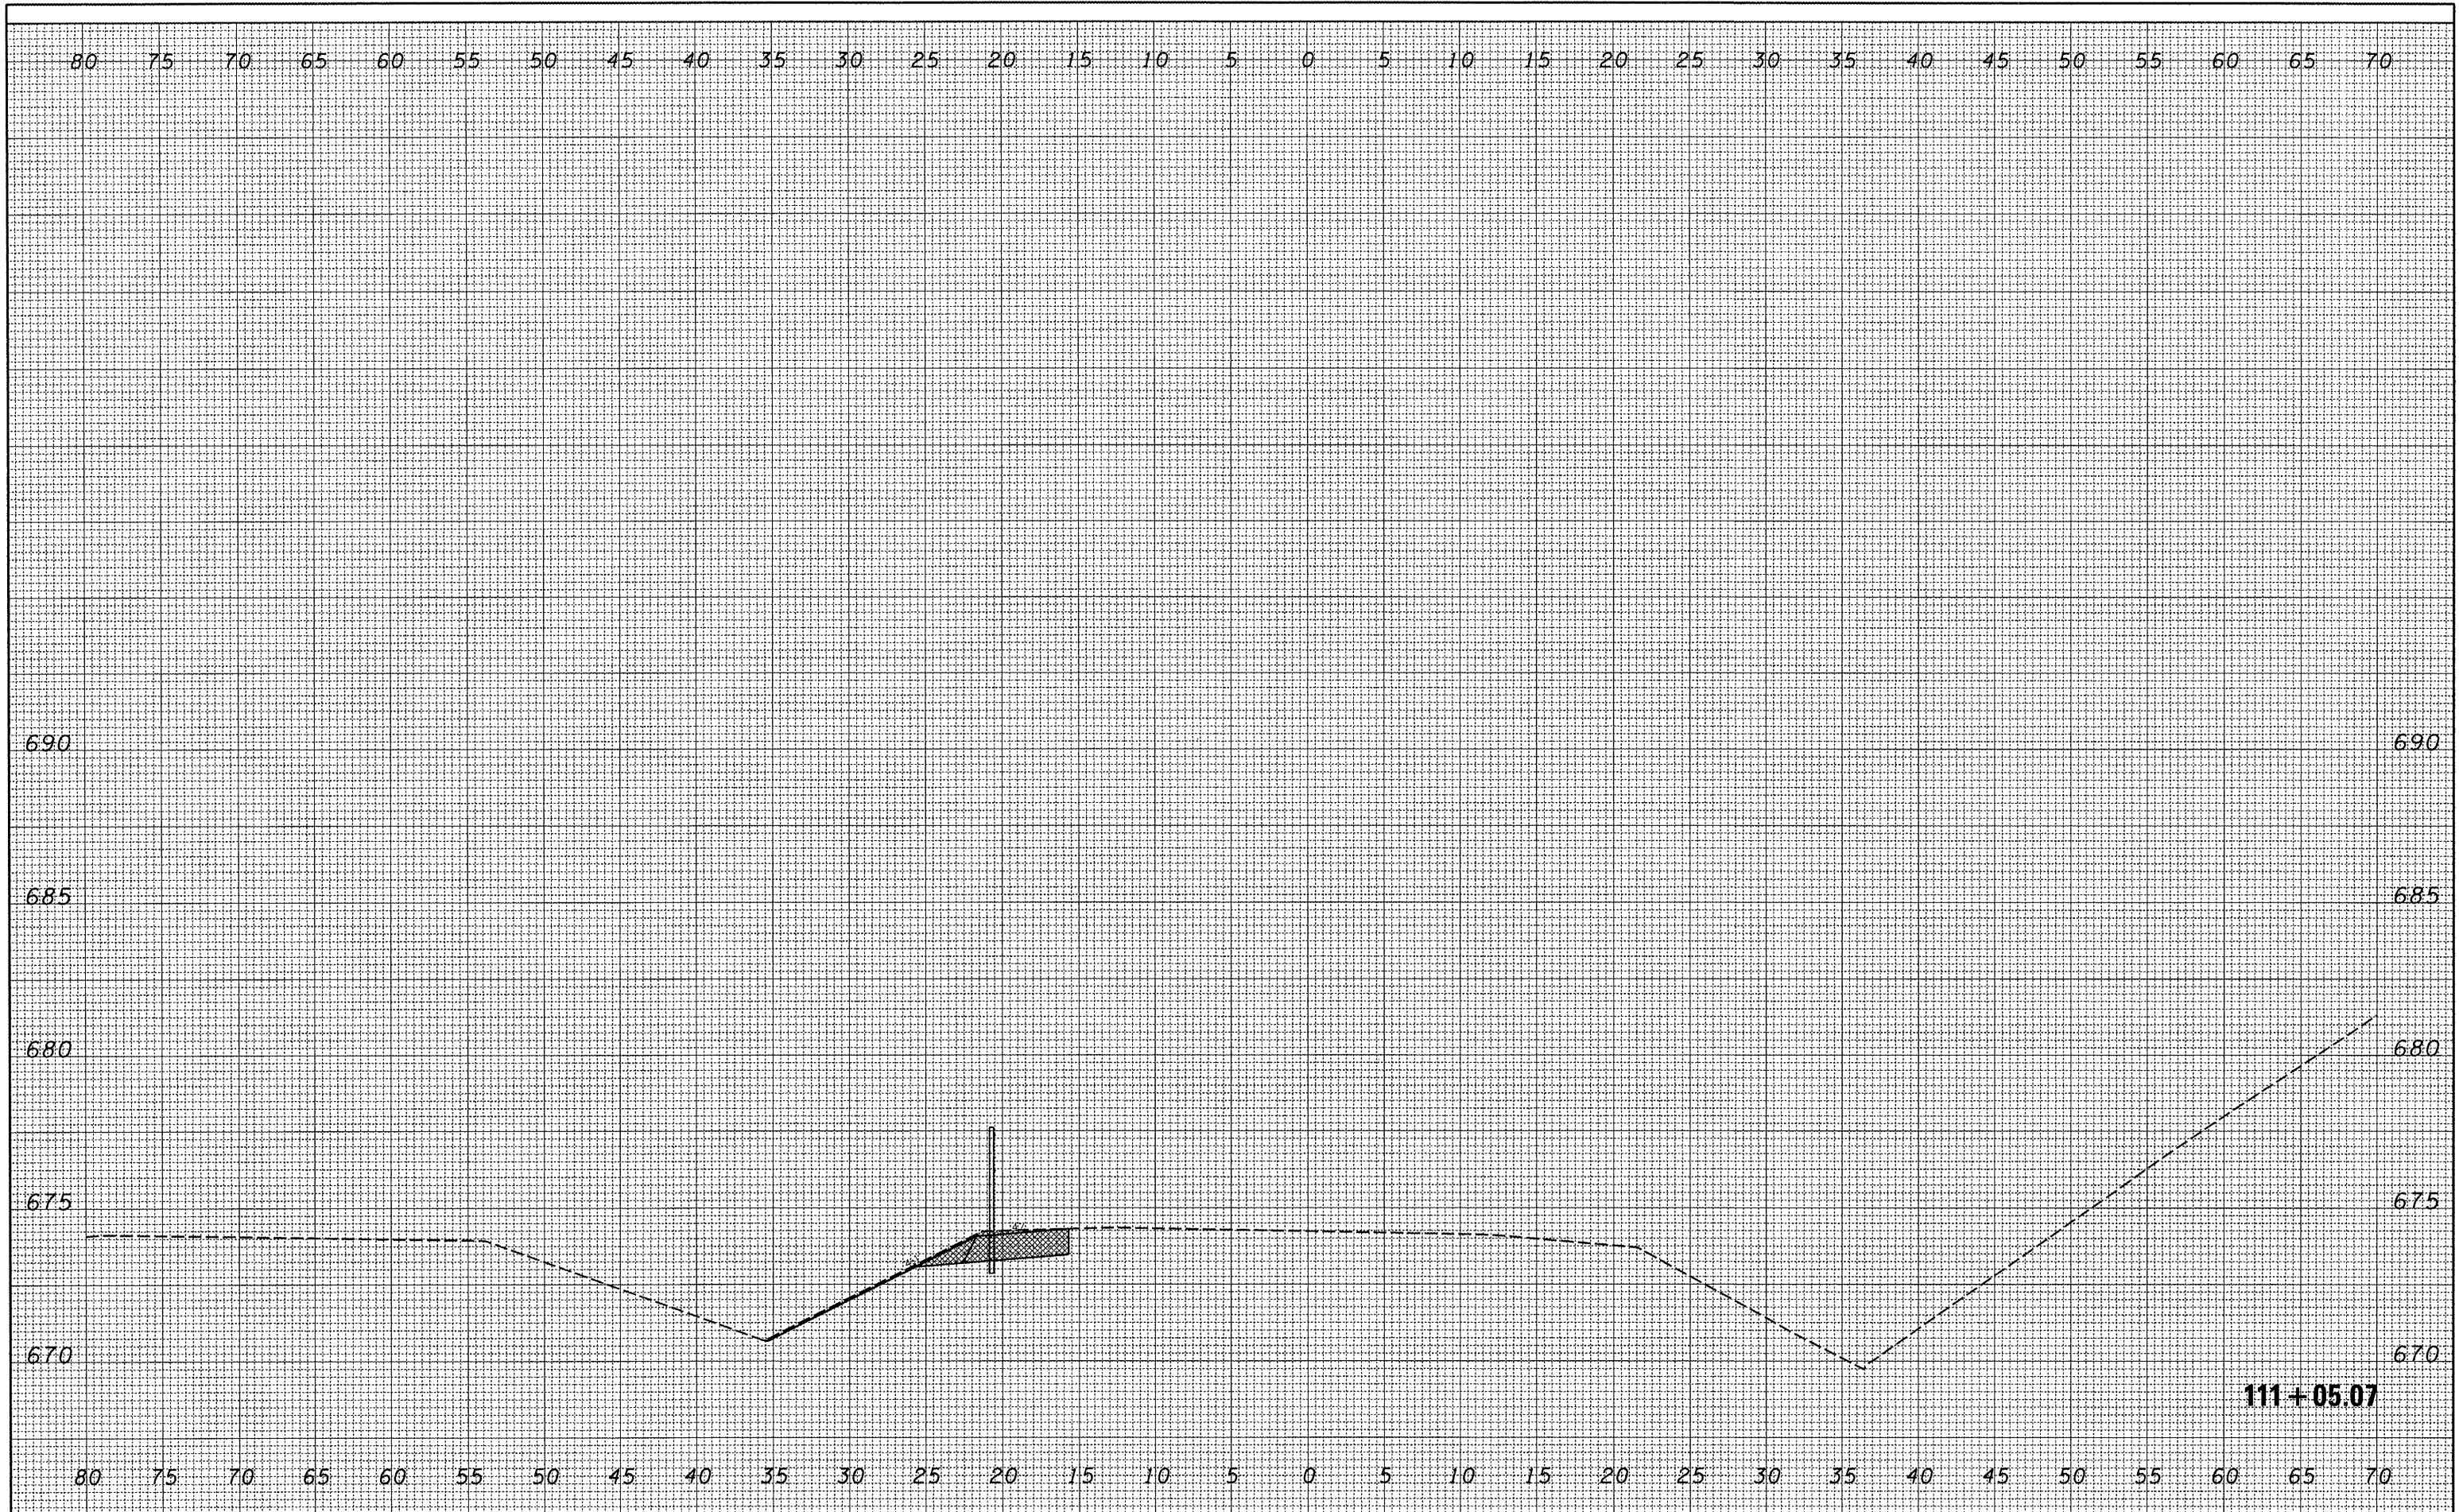

FILE NAME = C:\Projects\safety\174morton\741.from 474 to E

USER NAME = brucebm
 Peoria\SECTION B FINAL XSEC-sheet.dgn

DESIGNED -	REVISED -
DRAWN -	REVISED -
CHECKED -	REVISED -
DATE -	REVISED -

**STATE OF ILLINOIS
 DEPARTMENT OF TRANSPORTATION**

SECTION B

SCALE: SHEET NO. OF SHEETS STA. 111+05.07 TO STA. 111+05.07

F.A.I. RTE.	SECTION	COUNTY	TOTAL SHEETS	SHEET NO.
74	(90-15)J	TAZEWELL	192	174
CONTRACT NO. 68724			ILLINOIS FED. AID PROJECT	