


DATE	
BY	
SURVEYED	
PLOTTED	
TEMPLATE	
AREAS	
CHECKED	
FINAL SURVEY	
NOTE BOOK	
NO.	

DATE	
BY	
SURVEYED	
PLOTTED	
TEMPLATE	
AREAS	
CHECKED	
ORIGINAL SURVEY	
NOTE BOOK	
NO.	

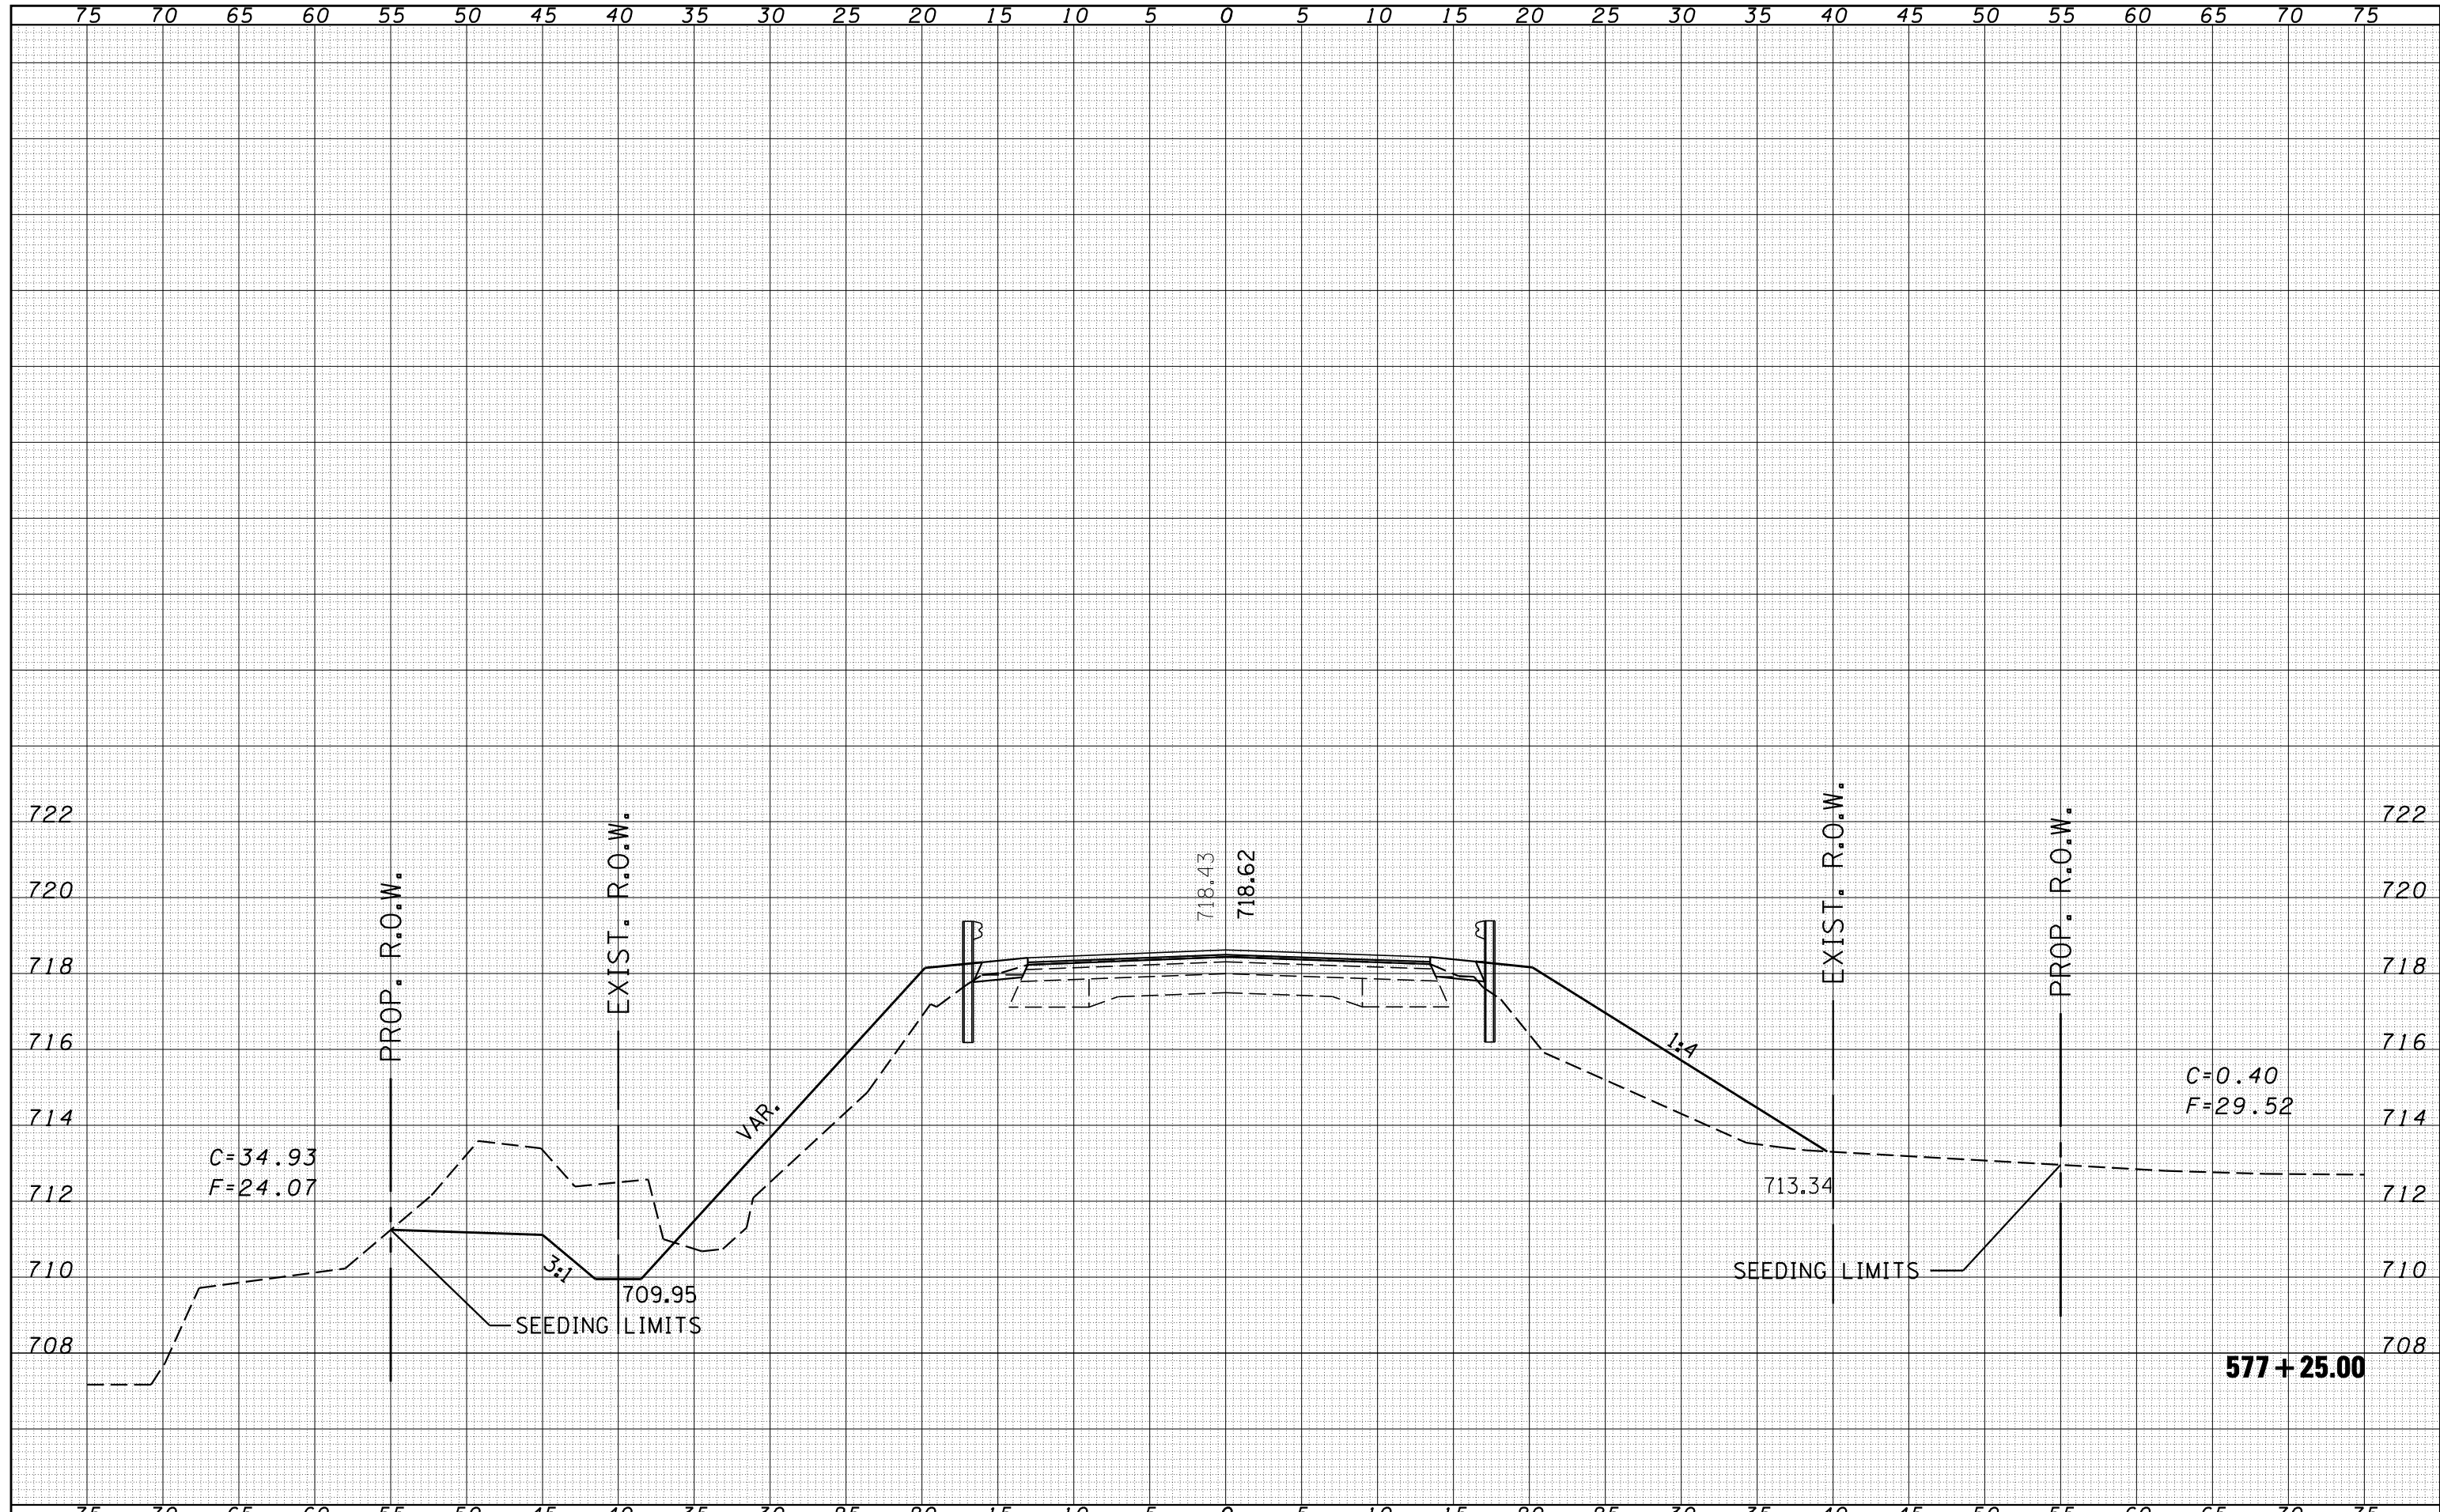

FILE NAME =	USER NAME = collier-bv	DESIGNED -	REVISD -	STATE OF ILLINOIS DEPARTMENT OF TRANSPORTATION	IL ROUTE 49	F.A.P. RTE.	SECTION	COUNTY	TOTAL SHEETS	SHEET NO.	
ca:\projects\d502499 (v8)\2007_dtm\11-49_xssht.dgn		DRAWN -	REVISD -			840	121BR-1	VERMILION	44	35	
		CHECKED -	REVISD -			CONTRACT NO. 70018					
		DATE -	REVISD -			FED. ROAD DIST. NO. ILLINOIS FED. AID PROJECT					