


DATE	
BY	
FINAL SURVEY NO.	
SURVEYED PLOTTED AREAS CHECKED	
TEMPLATE AREAS CHECKED	
NOTE BOOK AREAS CHECKED	

DATE	
BY	
ORIGINAL SURVEY NO.	
SURVEYED PLOTTED AREAS CHECKED	
TEMPLATE AREAS CHECKED	
NOTE BOOK AREAS CHECKED	

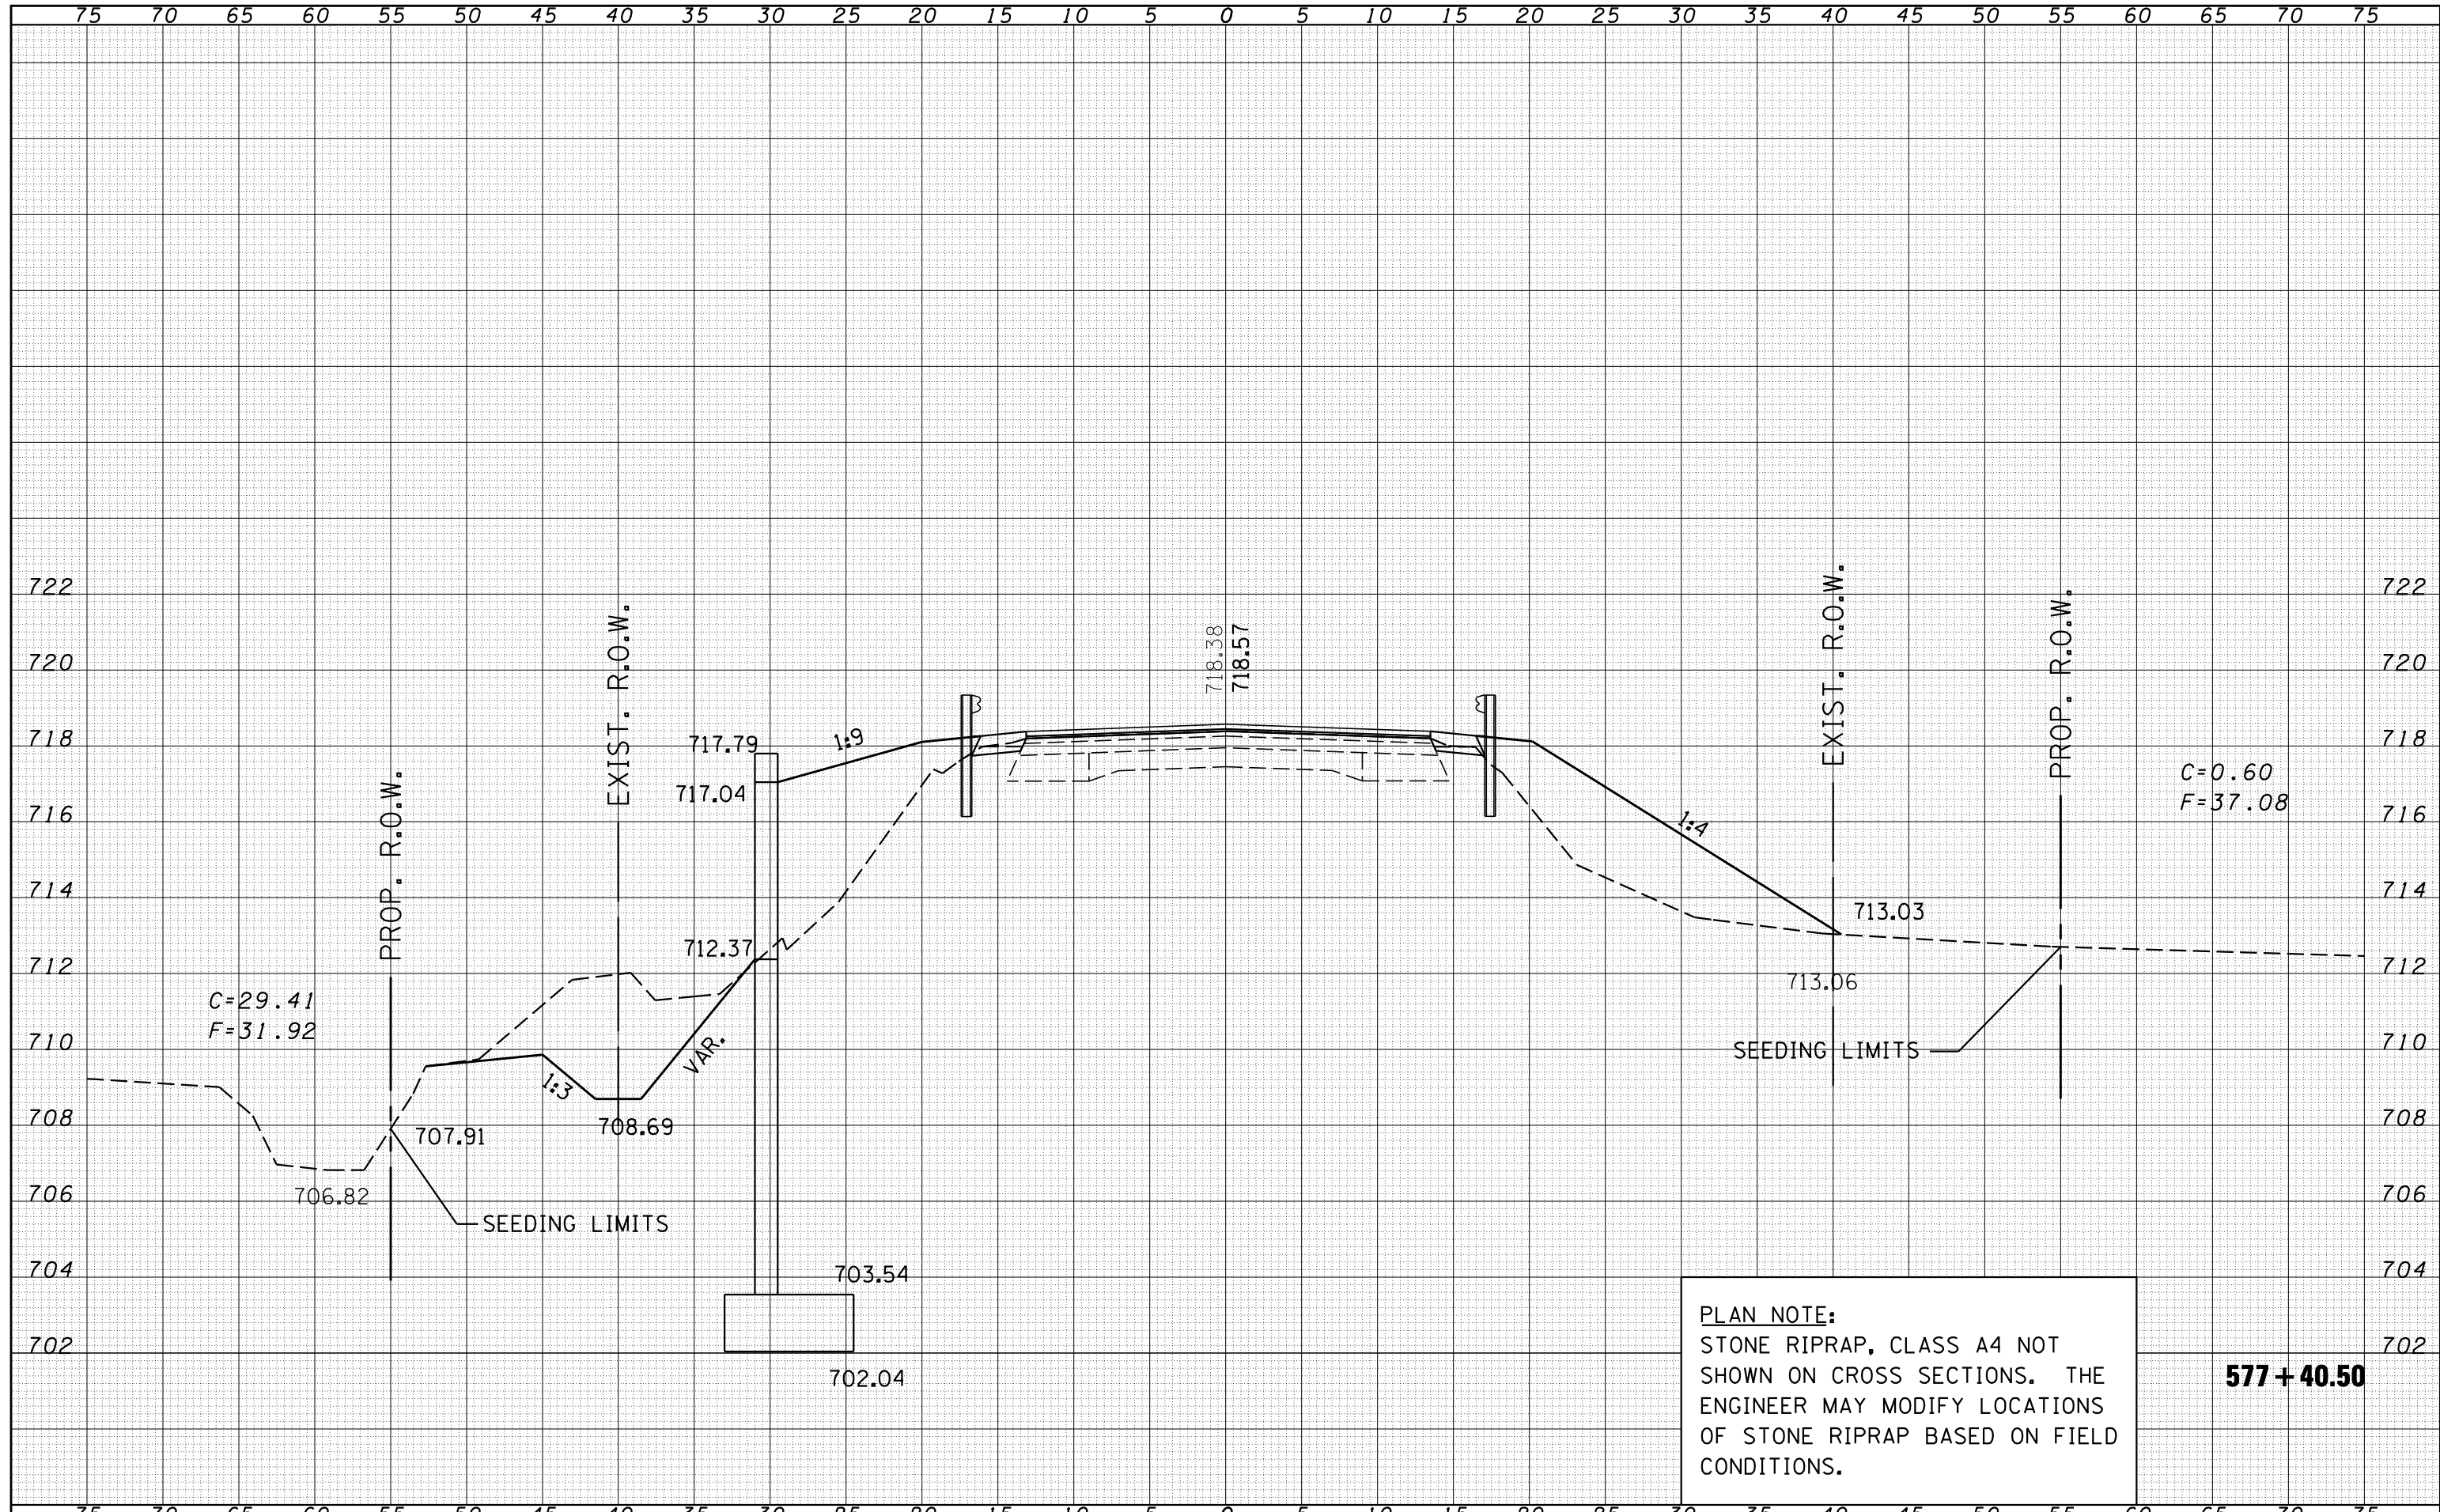

**PLAN NOTE:**  
 STONE RIPRAP, CLASS A4 NOT SHOWN ON CROSS SECTIONS. THE ENGINEER MAY MODIFY LOCATIONS OF STONE RIPRAP BASED ON FIELD CONDITIONS.

**577 + 40.50**

FILE NAME =	USER NAME = collier-bv	DESIGNED -	REVISD -	<b>STATE OF ILLINOIS DEPARTMENT OF TRANSPORTATION</b>	<b>IL ROUTE 49</b>	F.A.P. RTE.	SECTION	COUNTY	TOTAL SHEETS	SHEET NO.	
ca:\projects\d502499 (v8)\2007_dtm\11-49_xssht.dgn		DRAWN -	REVISD -			840	121BR-1	VERMILION	44	36	
		CHECKED -	REVISD -			CONTRACT NO. 70018					
		DATE -	REVISD -			ILLINOIS FED. AID PROJECT					
PLOT SCALE = 10.0000' / IN.		PLOT DATE = 3/12/2008		SCALE:		SHEET NO. OF SHEETS		STA. 577+40.50 TO STA. 577+40.50			