


DATE	
BY	
SURVEYED	
PLOTTED	
TEMPLATE	
AREAS	
CHECKED	
NO.	

DATE	
BY	
SURVEYED	
PLOTTED	
TEMPLATE	
AREAS	
CHECKED	
NO.	

**PLAN NOTE:**  
 STONE RIPRAP, CLASS A4 NOT SHOWN ON CROSS SECTIONS. THE ENGINEER MAY MODIFY LOCATIONS OF STONE RIPRAP BASED ON FIELD CONDITIONS.

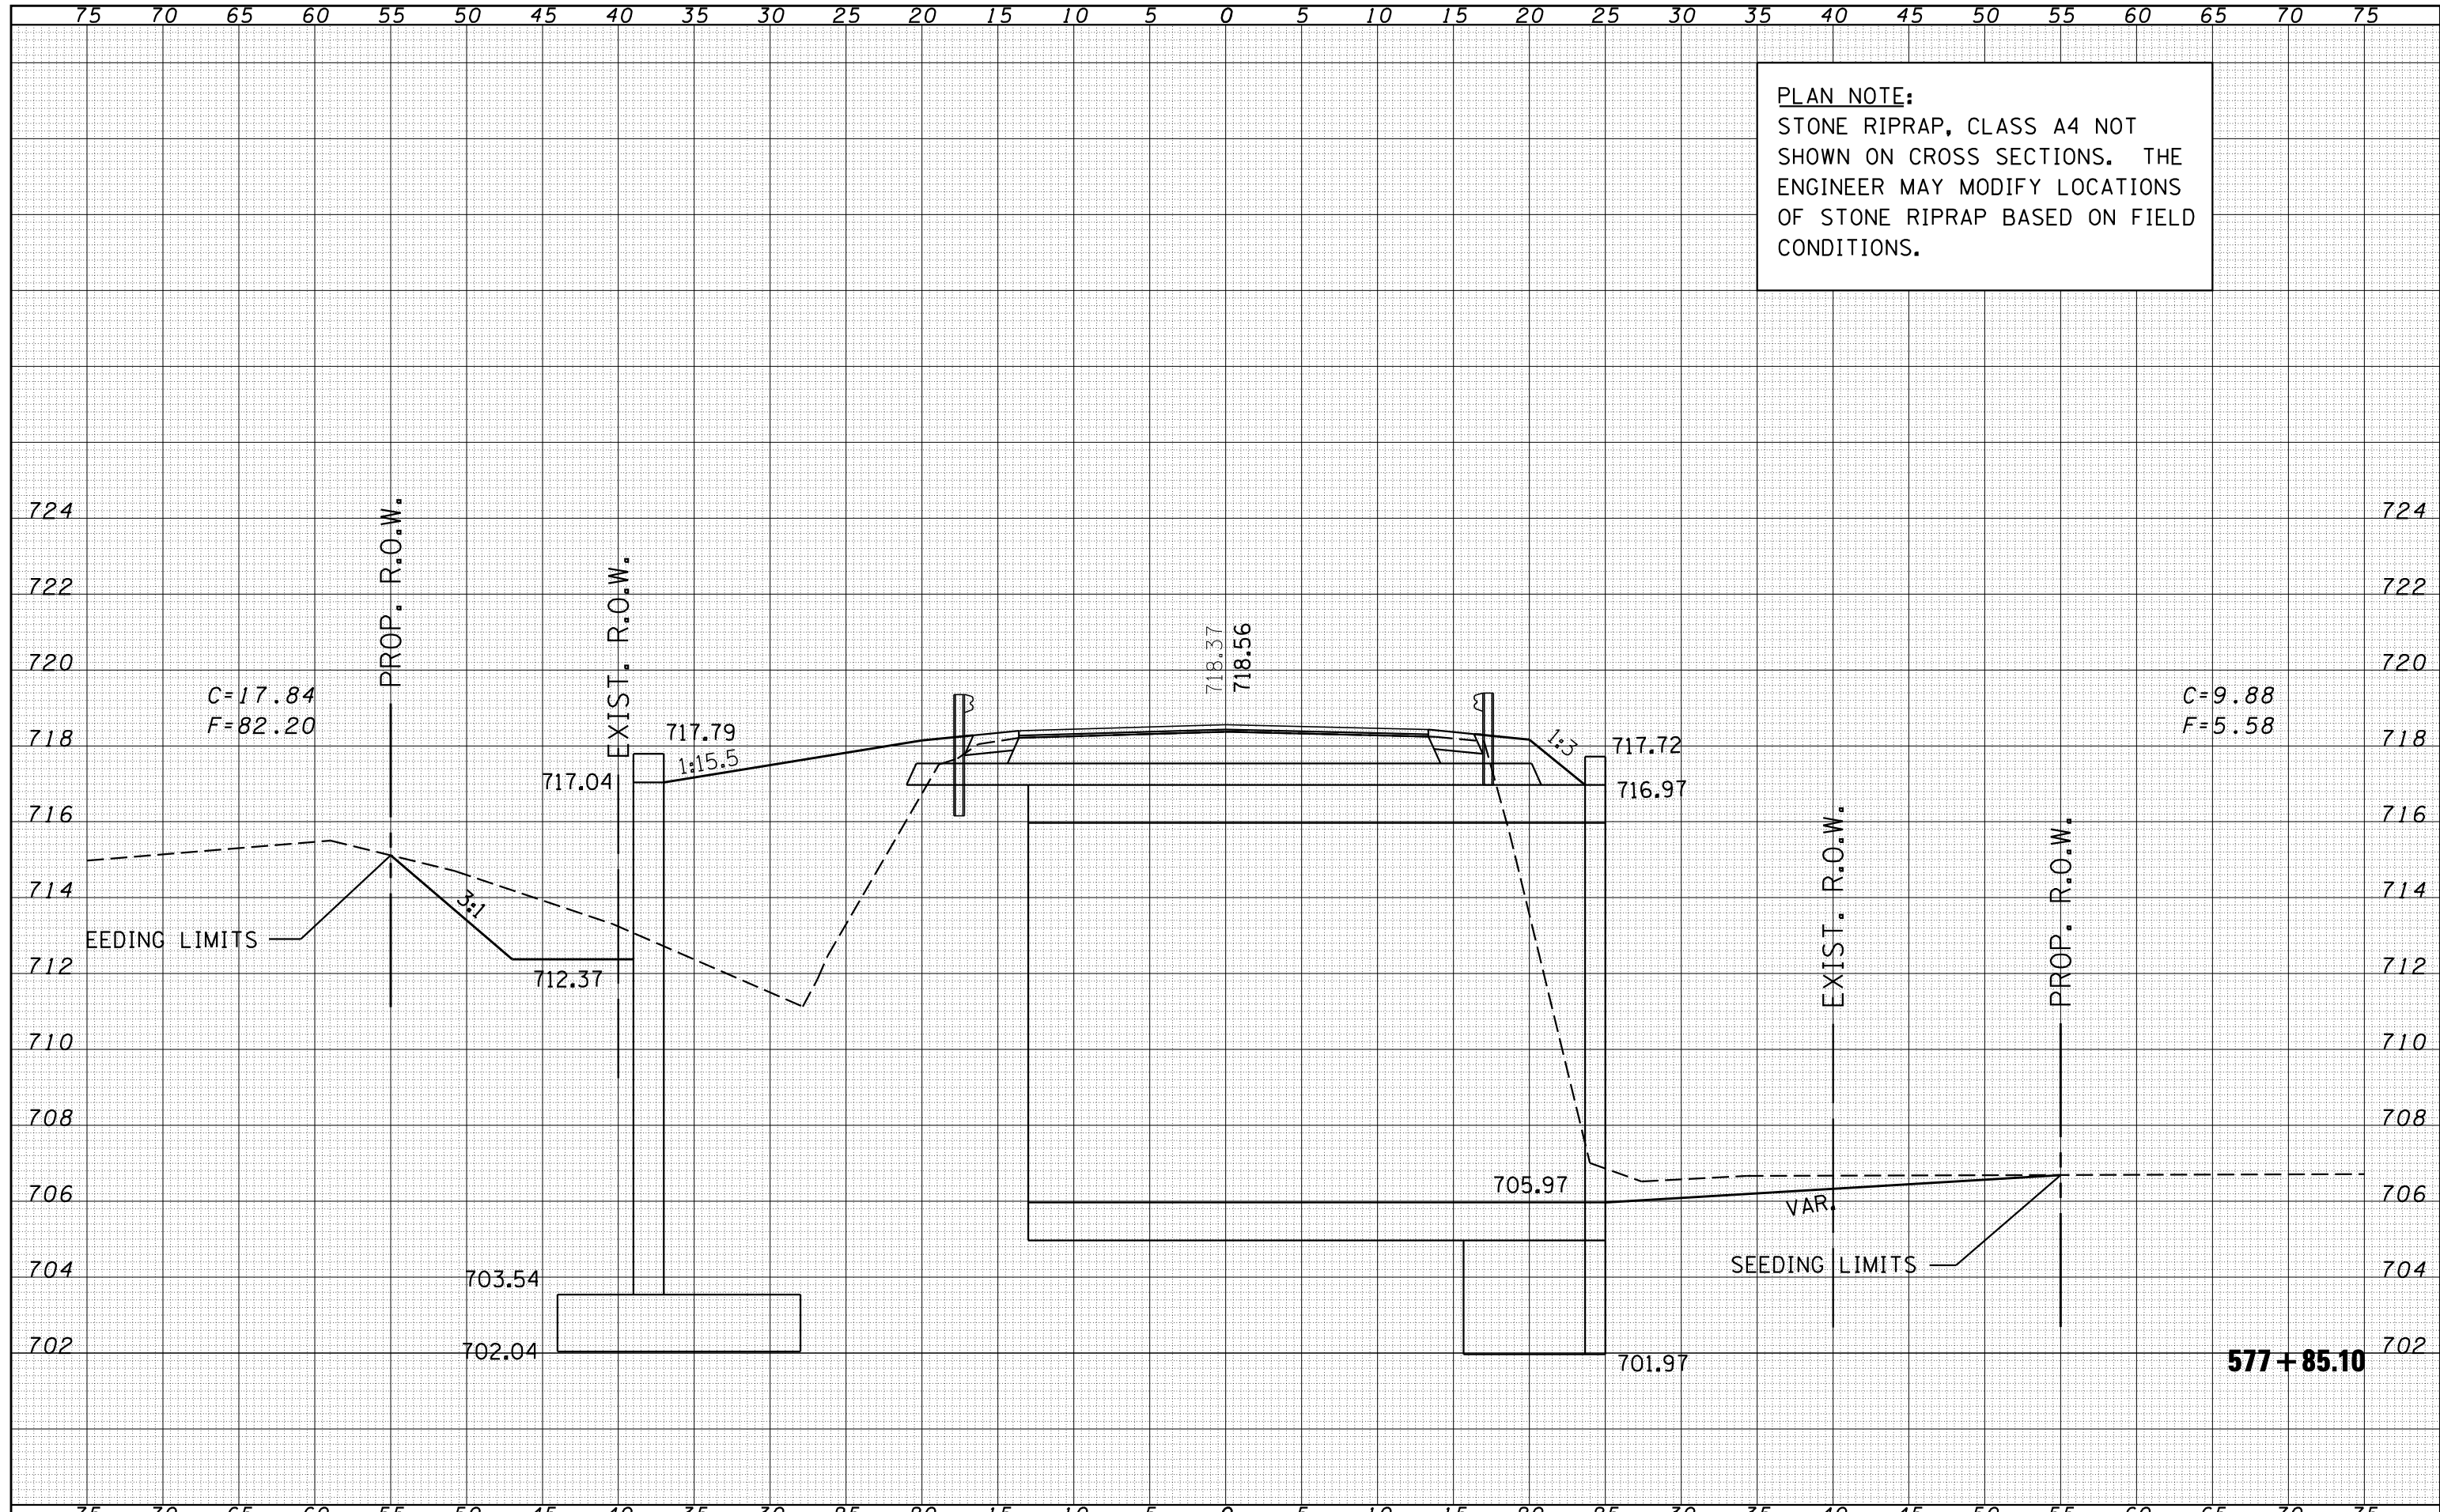

FILE NAME =	USER NAME = collier-bw	DESIGNED -	REVISED -	<b>STATE OF ILLINOIS DEPARTMENT OF TRANSPORTATION</b>	<b>IL ROUTE 49</b>		F.A.P. RTE.	SECTION	COUNTY	TOTAL SHEETS	SHEET NO.
ca:\projects\d502499 (v8)\2007.dtm\11-49.xssht.dgn		DRAWN -	REVISED -		840	121BR-1	VERMILION	44	39		
		CHECKED -	REVISED -		SCALE: SHEET NO. OF SHEETS STA. 577+85.10 TO STA. 577+85.10		CONTRACT NO. 70018				
		DATE -	REVISED -		FED. ROAD DIST. NO. ILLINOIS FED. AID PROJECT						