


DATE	
BY	
SURVEYED	
PLOTTED	
TEMPLATE	
AREAS	
CHECKED	
FINAL SURVEY	
NOTE BOOK	
NO.	

DATE	
BY	
SURVEYED	
PLOTTED	
TEMPLATE	
AREAS	
CHECKED	
ORIGINAL SURVEY	
NOTE BOOK	
NO.	

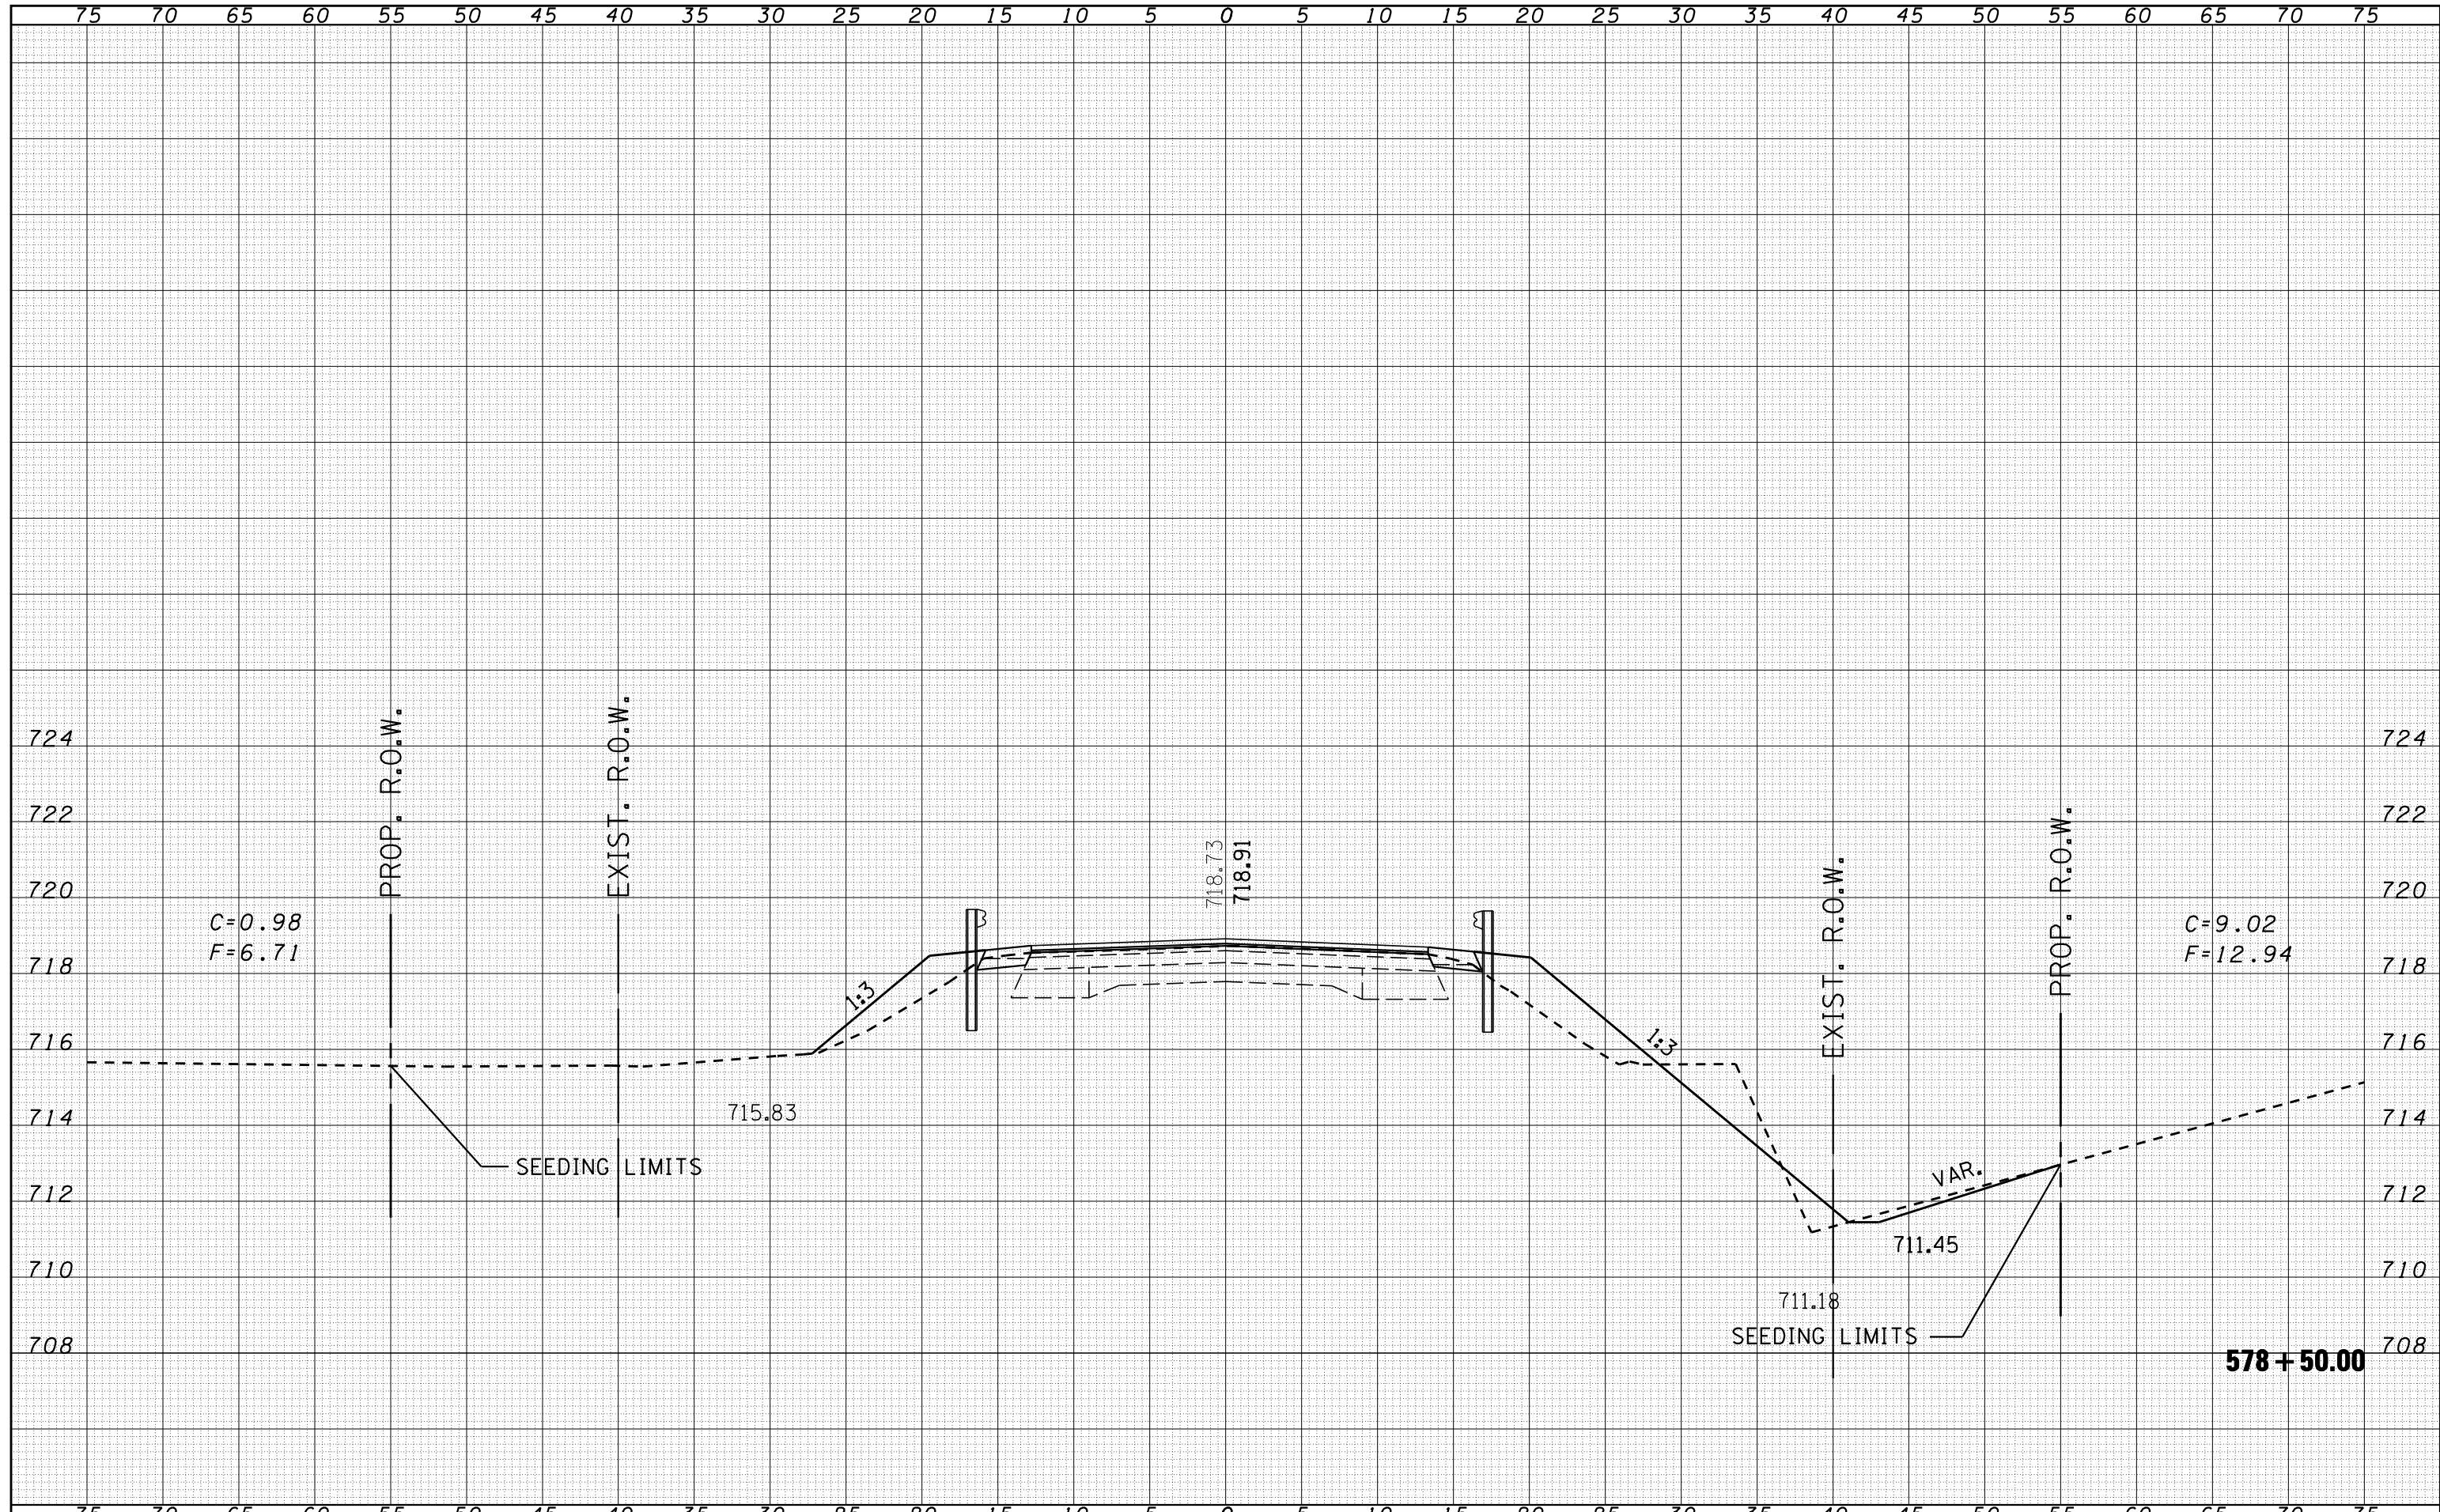

FILE NAME =	USER NAME = collier-bv	DESIGNED -	REVISD -	STATE OF ILLINOIS DEPARTMENT OF TRANSPORTATION	IL ROUTE 49	F.A.P. RTE.	SECTION	COUNTY	TOTAL SHEETS	SHEET NO.		
ca:\projects\d502499 (v8)\2007.dtm\1-49.xssht.dgn	PLOT SCALE = 10.0000 ' / IN.	DRAWN -	REVISD -			840	121BR-1	VERMILION	44	42		
PLOT DATE = 3/12/2008	DATE -	CHECKED -	REVISD -			SCALE:		SHEET NO. OF SHEETS		STA. 578+50.00 TO STA. 578+50.00	FED. ROAD DIST. NO.	ILLINOIS FED. AID PROJECT
		DATE -	REVISD -								CONTRACT NO. 70018	