


DATE	
BY	
ORIGINAL SURVEY NO.	
SURVEYED PLOTTED	
TEMPLATE AREAS CHECKED	
NOTE BOOK AREAS CHECKED	

DATE	
BY	
ORIGINAL SURVEY NO.	
SURVEYED PLOTTED	
TEMPLATE AREAS CHECKED	
NOTE BOOK AREAS CHECKED	

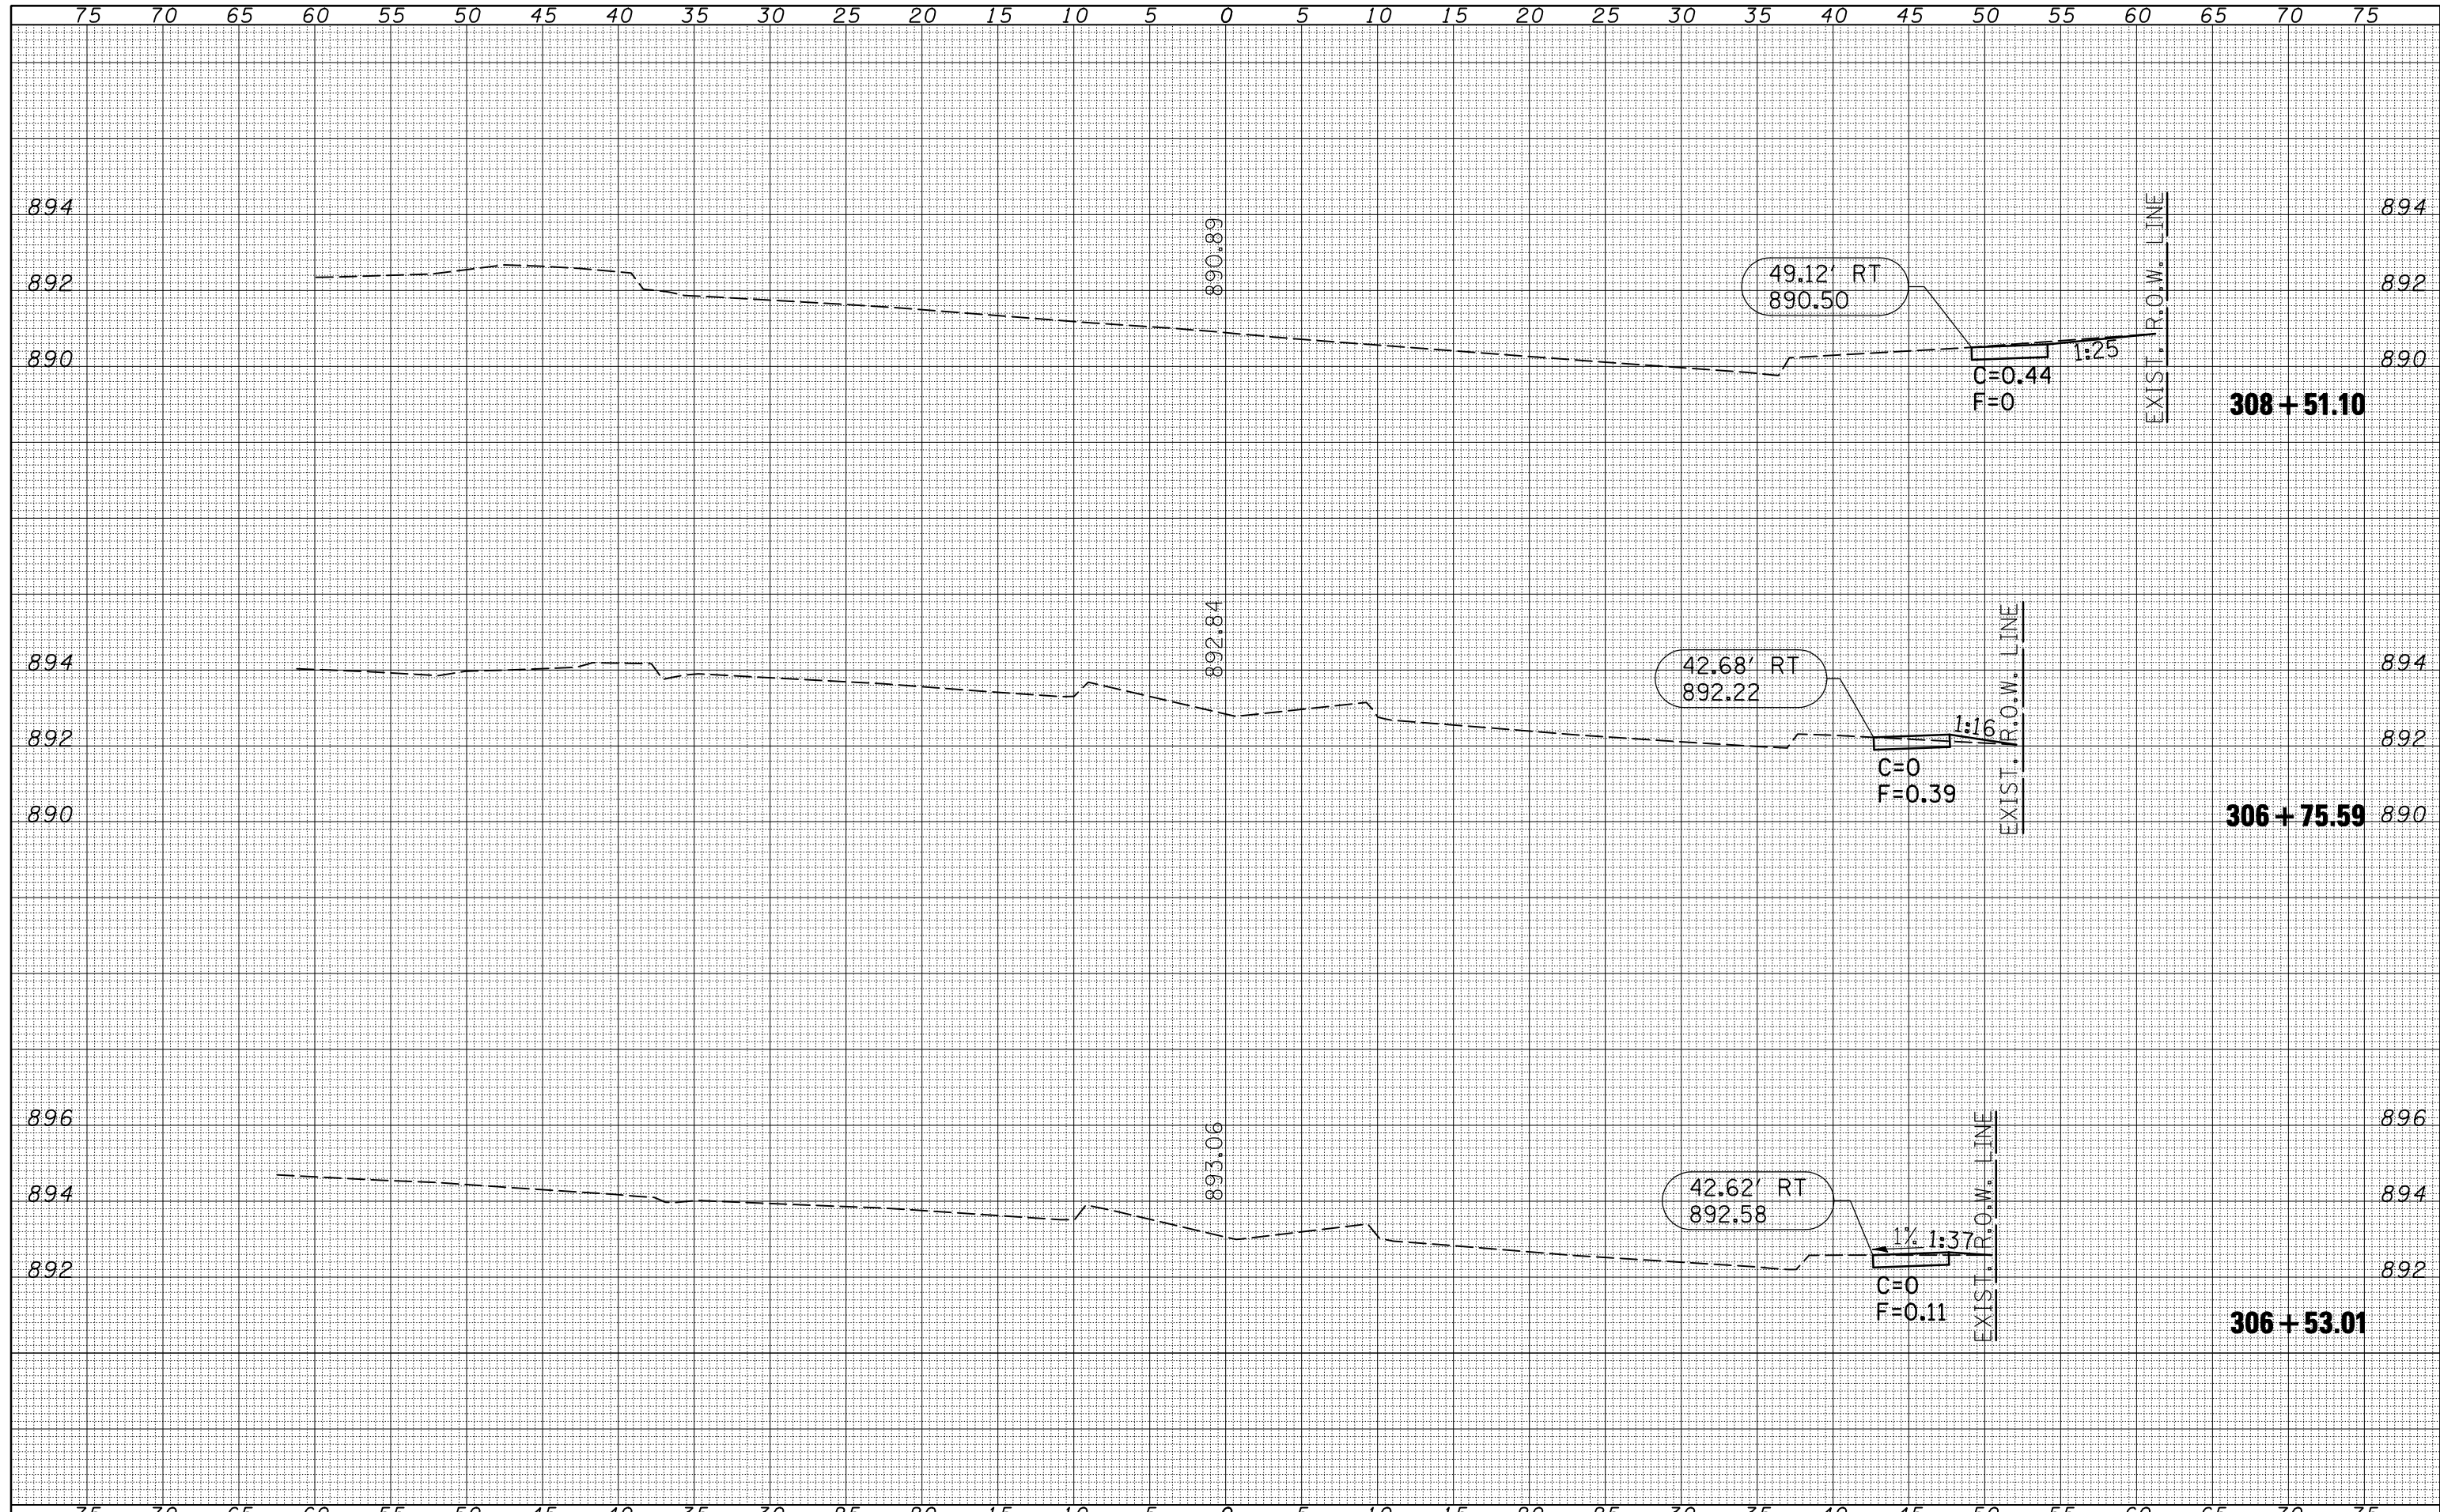

FILE NAME =	USER NAME = collier-bv	DESIGNED -	REVISIED -	<b>STATE OF ILLINOIS</b> <b>DEPARTMENT OF TRANSPORTATION</b>	<b>U.S. 51 CROSS SECTIONS</b>			F.A. RTE.	SECTION	COUNTY	TOTAL SHEETS	SHEET NO.
ca:\projects\d503606 (v8)\sidewalk_xs_sheets.dgn		DRAWN -	REVISIED -		730	(56)RS-2	MCLEAN	51	48			
PLOT SCALE = 10.0000' / IN.		CHECKED -	REVISIED -		CONTRACT NO. 70516							
PLOT DATE = 3/24/2008		DATE -	REVISIED -		SCALE:	SHEET NO.	OF SHEETS	STA. 306+53.01 TO STA. 308+51.10	FED. ROAD DIST. NO.	ILLINOIS FED. AID PROJECT		