


# EXISTING TYPICAL SECTION

F. A. I. ROUTE 74

STATION TO STATION

(WB) 1908+00.00	1914+82.50 (WB)
(EB) 1908+00.00	1913+52.50 (EB)
(WB) 1943+47.50	1948+00.00 (WB)
(EB) 1940+97.50	1948+00.00 (EB)

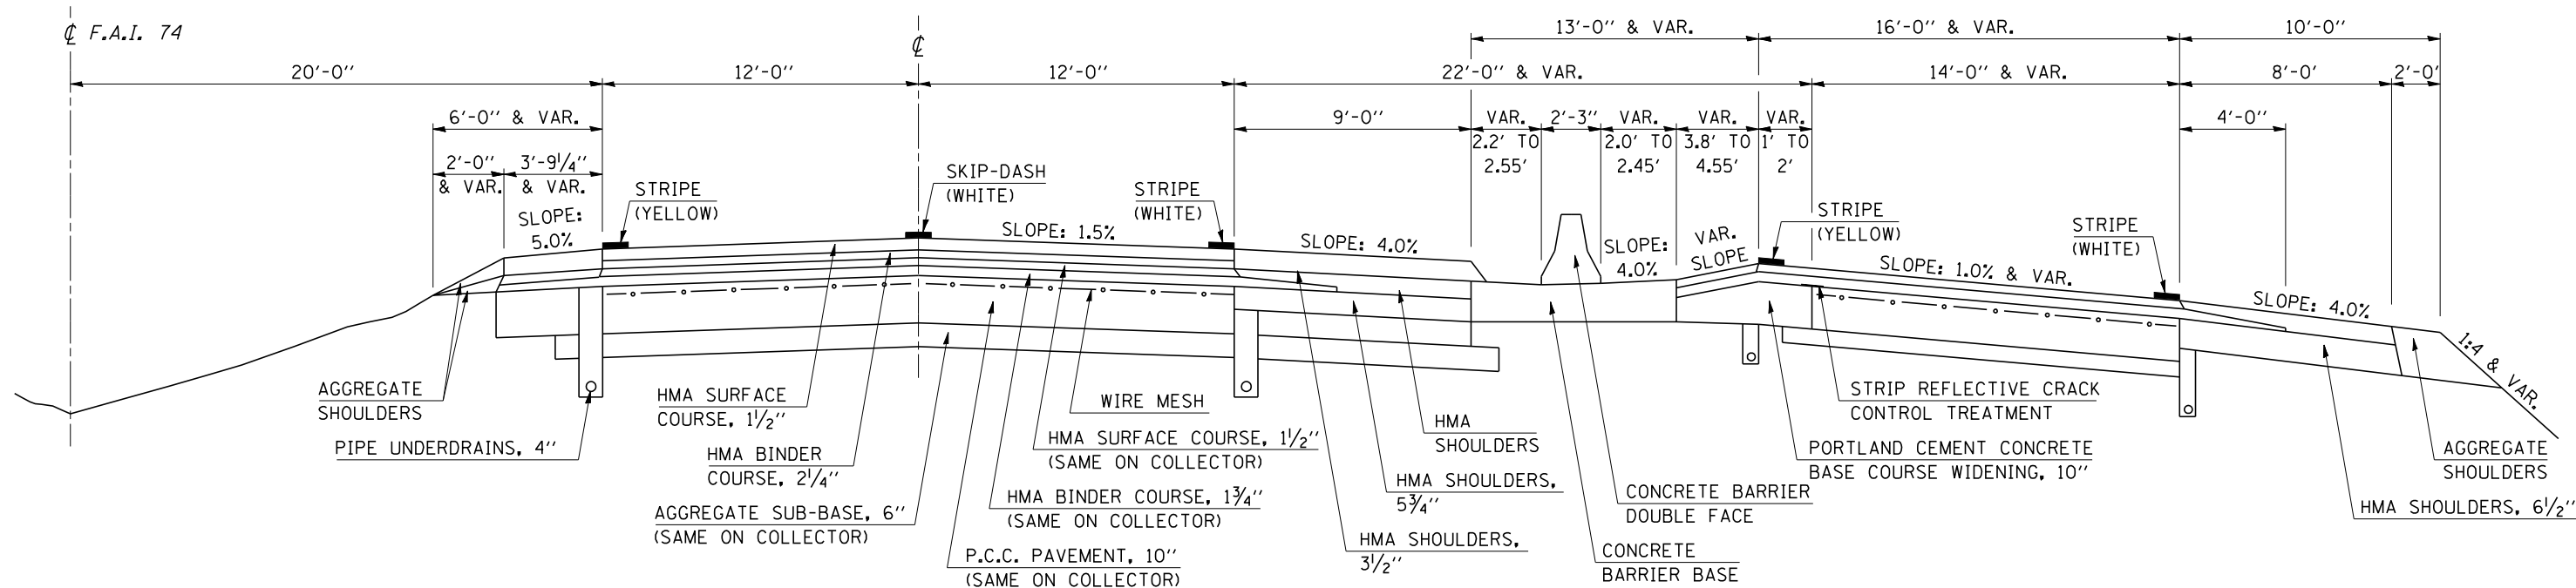


# EXISTING TYPICAL SECTION

F. A. I. ROUTE 74

STATION TO STATION

1948+00.00	1955+00.00
------------	------------

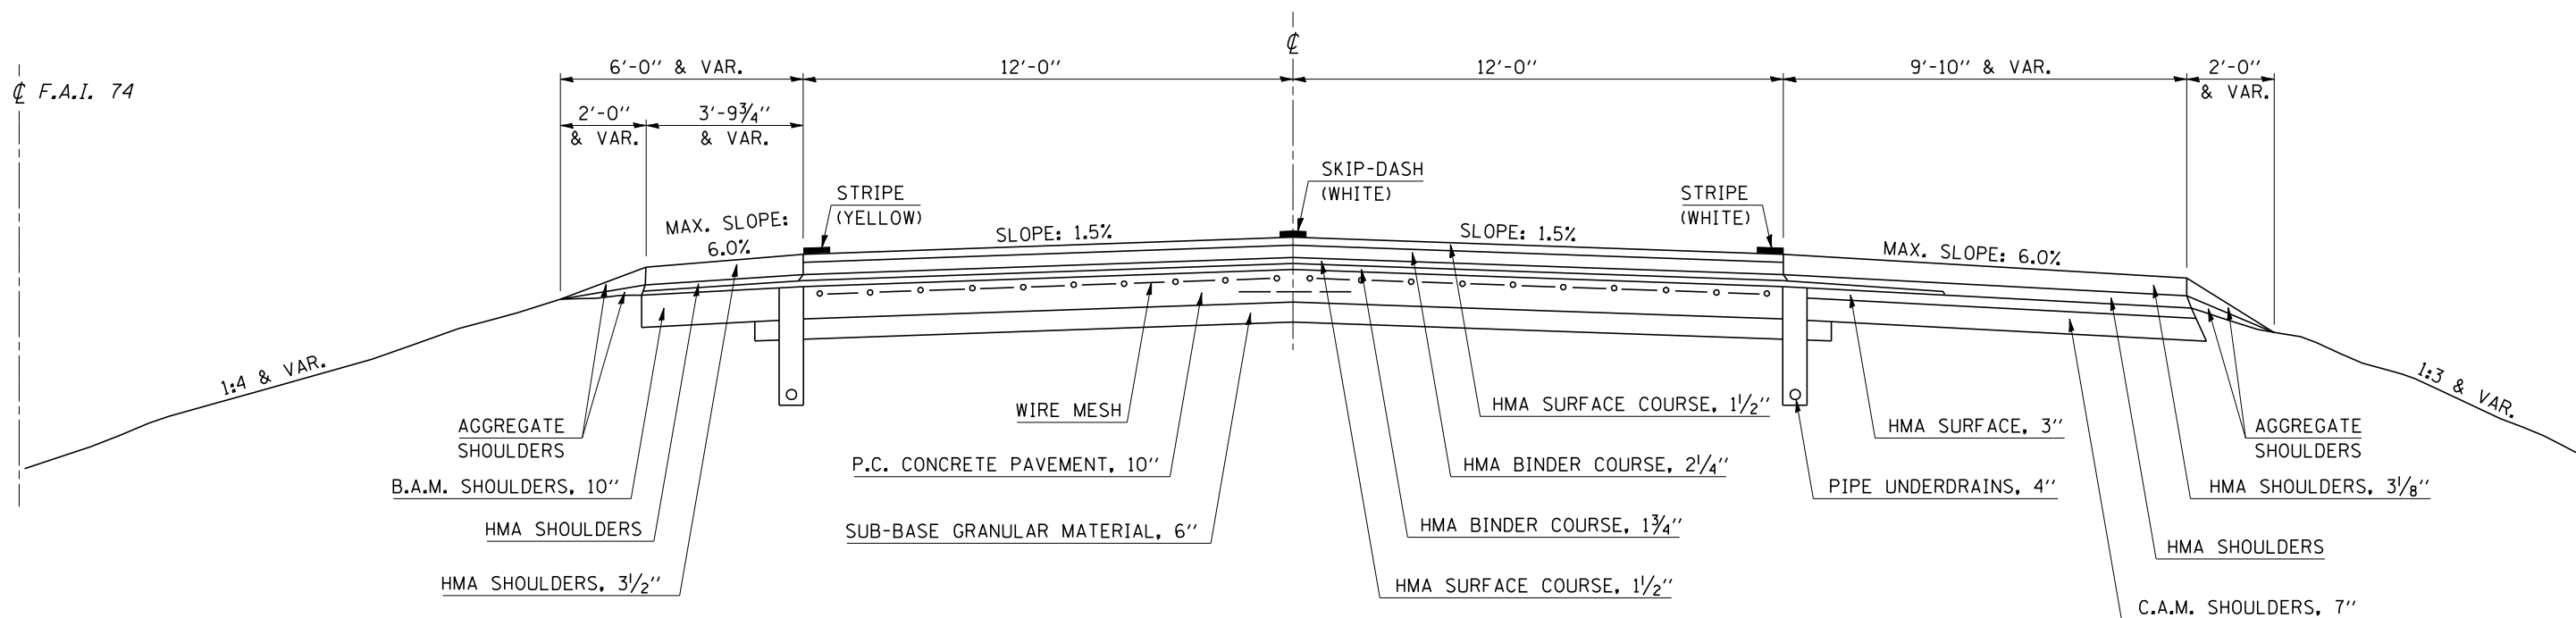

FILE NAME =  
c:\projects\d570705\70705plans.dgn

USER NAME = collierbw  
PLOT SCALE = 100.0000' / IN.  
PLOT DATE = 3/13/2008

DESIGNED - RTB  
DRAWN - JRP  
CHECKED -  
DATE - 12-07

REVISED -  
REVISED -  
REVISED -  
REVISED -

STATE OF ILLINOIS  
DEPARTMENT OF TRANSPORTATION

EXISTING TYPICAL SECTIONS

SCALE: NA SHEET NO. 2 OF 2 SHEETS STA. TO STA.

F.A.I. RTE.	SECTION	COUNTY	TOTAL SHEETS	SHEET NO.
74	(92-111)	VERMILION	17	6
CONTRACT NO. 70705				
FED. ROAD DIST. NO. ILLINOIS FED. AID PROJECT				