


**TYPICAL CROSS SECTION  
LEFT TURN LANE**  
STA 518+05.36 TO STA 524+20.30 ( N.B. IL 4 TO W.B. MATHERS RD.)

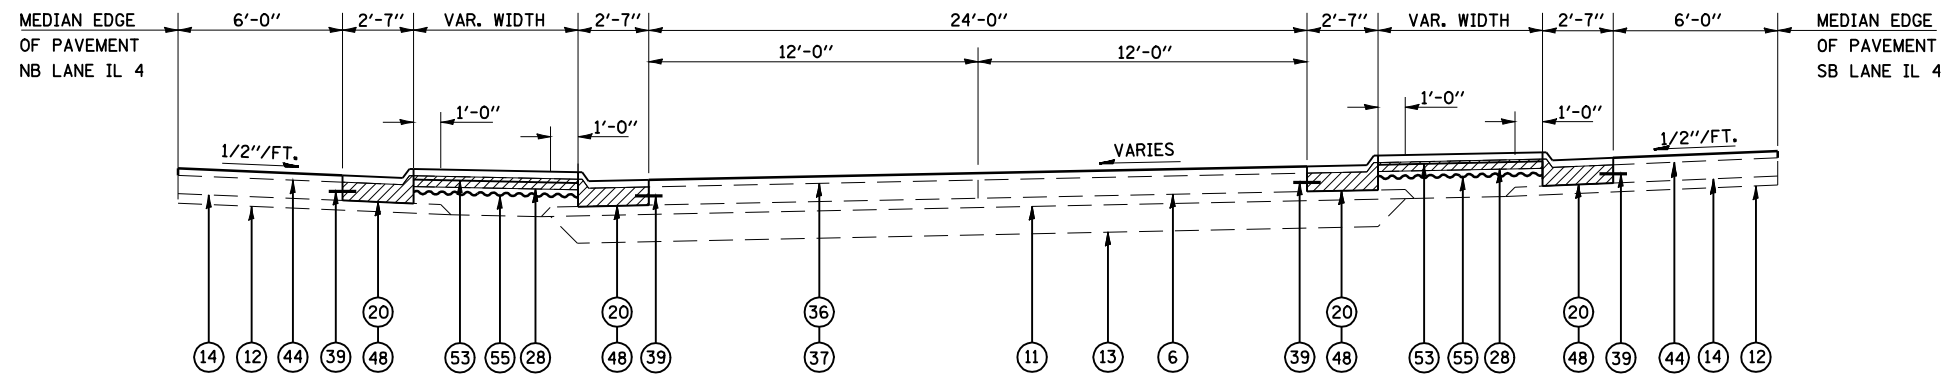

**TYPICAL CROSS SECTION  
LEFT TURN LANE**  
STA 508+30.64 TO STA 517+49.63 (S.B. IL 4 TO E.B. RECREATION DR.)

▨ INDICATES LIMITS OF REMOVAL  
SEE SHEET 12 FOR LEGEND

<b>CUMMINS ENGINEERING CORPORATION</b>		JOB - 2200	
FILE NAME =		FILE - sht-typical.dgn	
USER NAME = laughlin1		DESIGNED - NAK	REVISED -
C:\Projects\d652204\cummins_final\d67289-sht-typical.dgn		DRAWN - AJH	REVISED -
PLOT SCALE = 45.9317 ' / IN.		CHECKED - NAK	REVISED -
PLOT DATE = Mar-18-2008 11:31:52AM		DATE - 3/15/2008	REVISED -

**STATE OF ILLINOIS  
DEPARTMENT OF TRANSPORTATION**

<b>TYPICAL CROSS SECTIONS</b>			
SCALE:	SHEET NO.	OF SHEETS	STA. TO STA.

F.A.P. RTE.	SECTION	COUNTY	TOTAL SHEETS	SHEET NO.
662	2-2(RS) & 3-1, 2(RS-10, TS-5)	SANGAMON	181	20
CONTRACT NO. 72889				
FED. ROAD DIST. NO. ILLINOIS FED. AID PROJECT				