


**TYPICAL CROSS SECTION  
GREENBRIAR DR.**  
STA 7+80.87 TO STA 9+53  
STA 10+47 TO STA 12+19.19

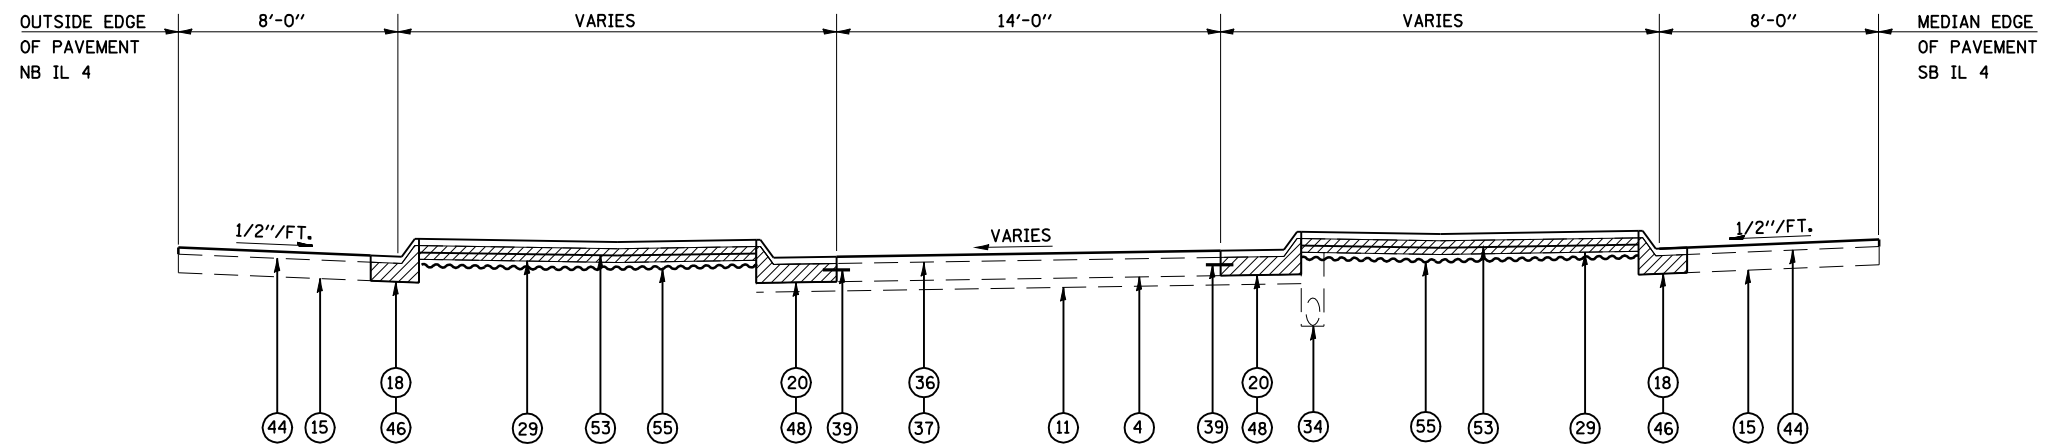

**TYPICAL CROSS SECTION  
LEFT TURN LANE**  
STA 547+32.64 TO STA 553+49.84 (N.B. IL 4 TO W.B. PANTHER CREEK DR.)

▨ INDICATES LIMITS OF REMOVAL  
SEE SHEET 12 FOR LEGEND

<b>CUMMINS ENGINEERING CORPORATION</b>		JOB - 2200
FILE NAME =		FILE - sht-typical.dgn
USER NAME = laughlinr1	DESIGNED - NAK	REVISED -
C:\Projects\d652204\cummins_final\d67289-sht-typical.dgn	DRAWN - AJH	REVISED -
PLOT SCALE = 45.9317' / IN.	CHECKED - NAK	REVISED -
PLOT DATE = Mar-18-2008 11:31:55AM	DATE - 3/15/2008	REVISED -

**STATE OF ILLINOIS  
DEPARTMENT OF TRANSPORTATION**

**TYPICAL CROSS SECTIONS**

SCALE: SHEET NO. OF SHEETS STA. TO STA.

F.A.P. RTE.	SECTION	COUNTY	TOTAL SHEETS	SHEET NO.
662	2-2(RS) & 3-1, 2(RS-10, TS-5)	SANGAMON	181	21
CONTRACT NO. 72889				
FED. ROAD DIST. NO. ILLINOIS FED. AID PROJECT				