


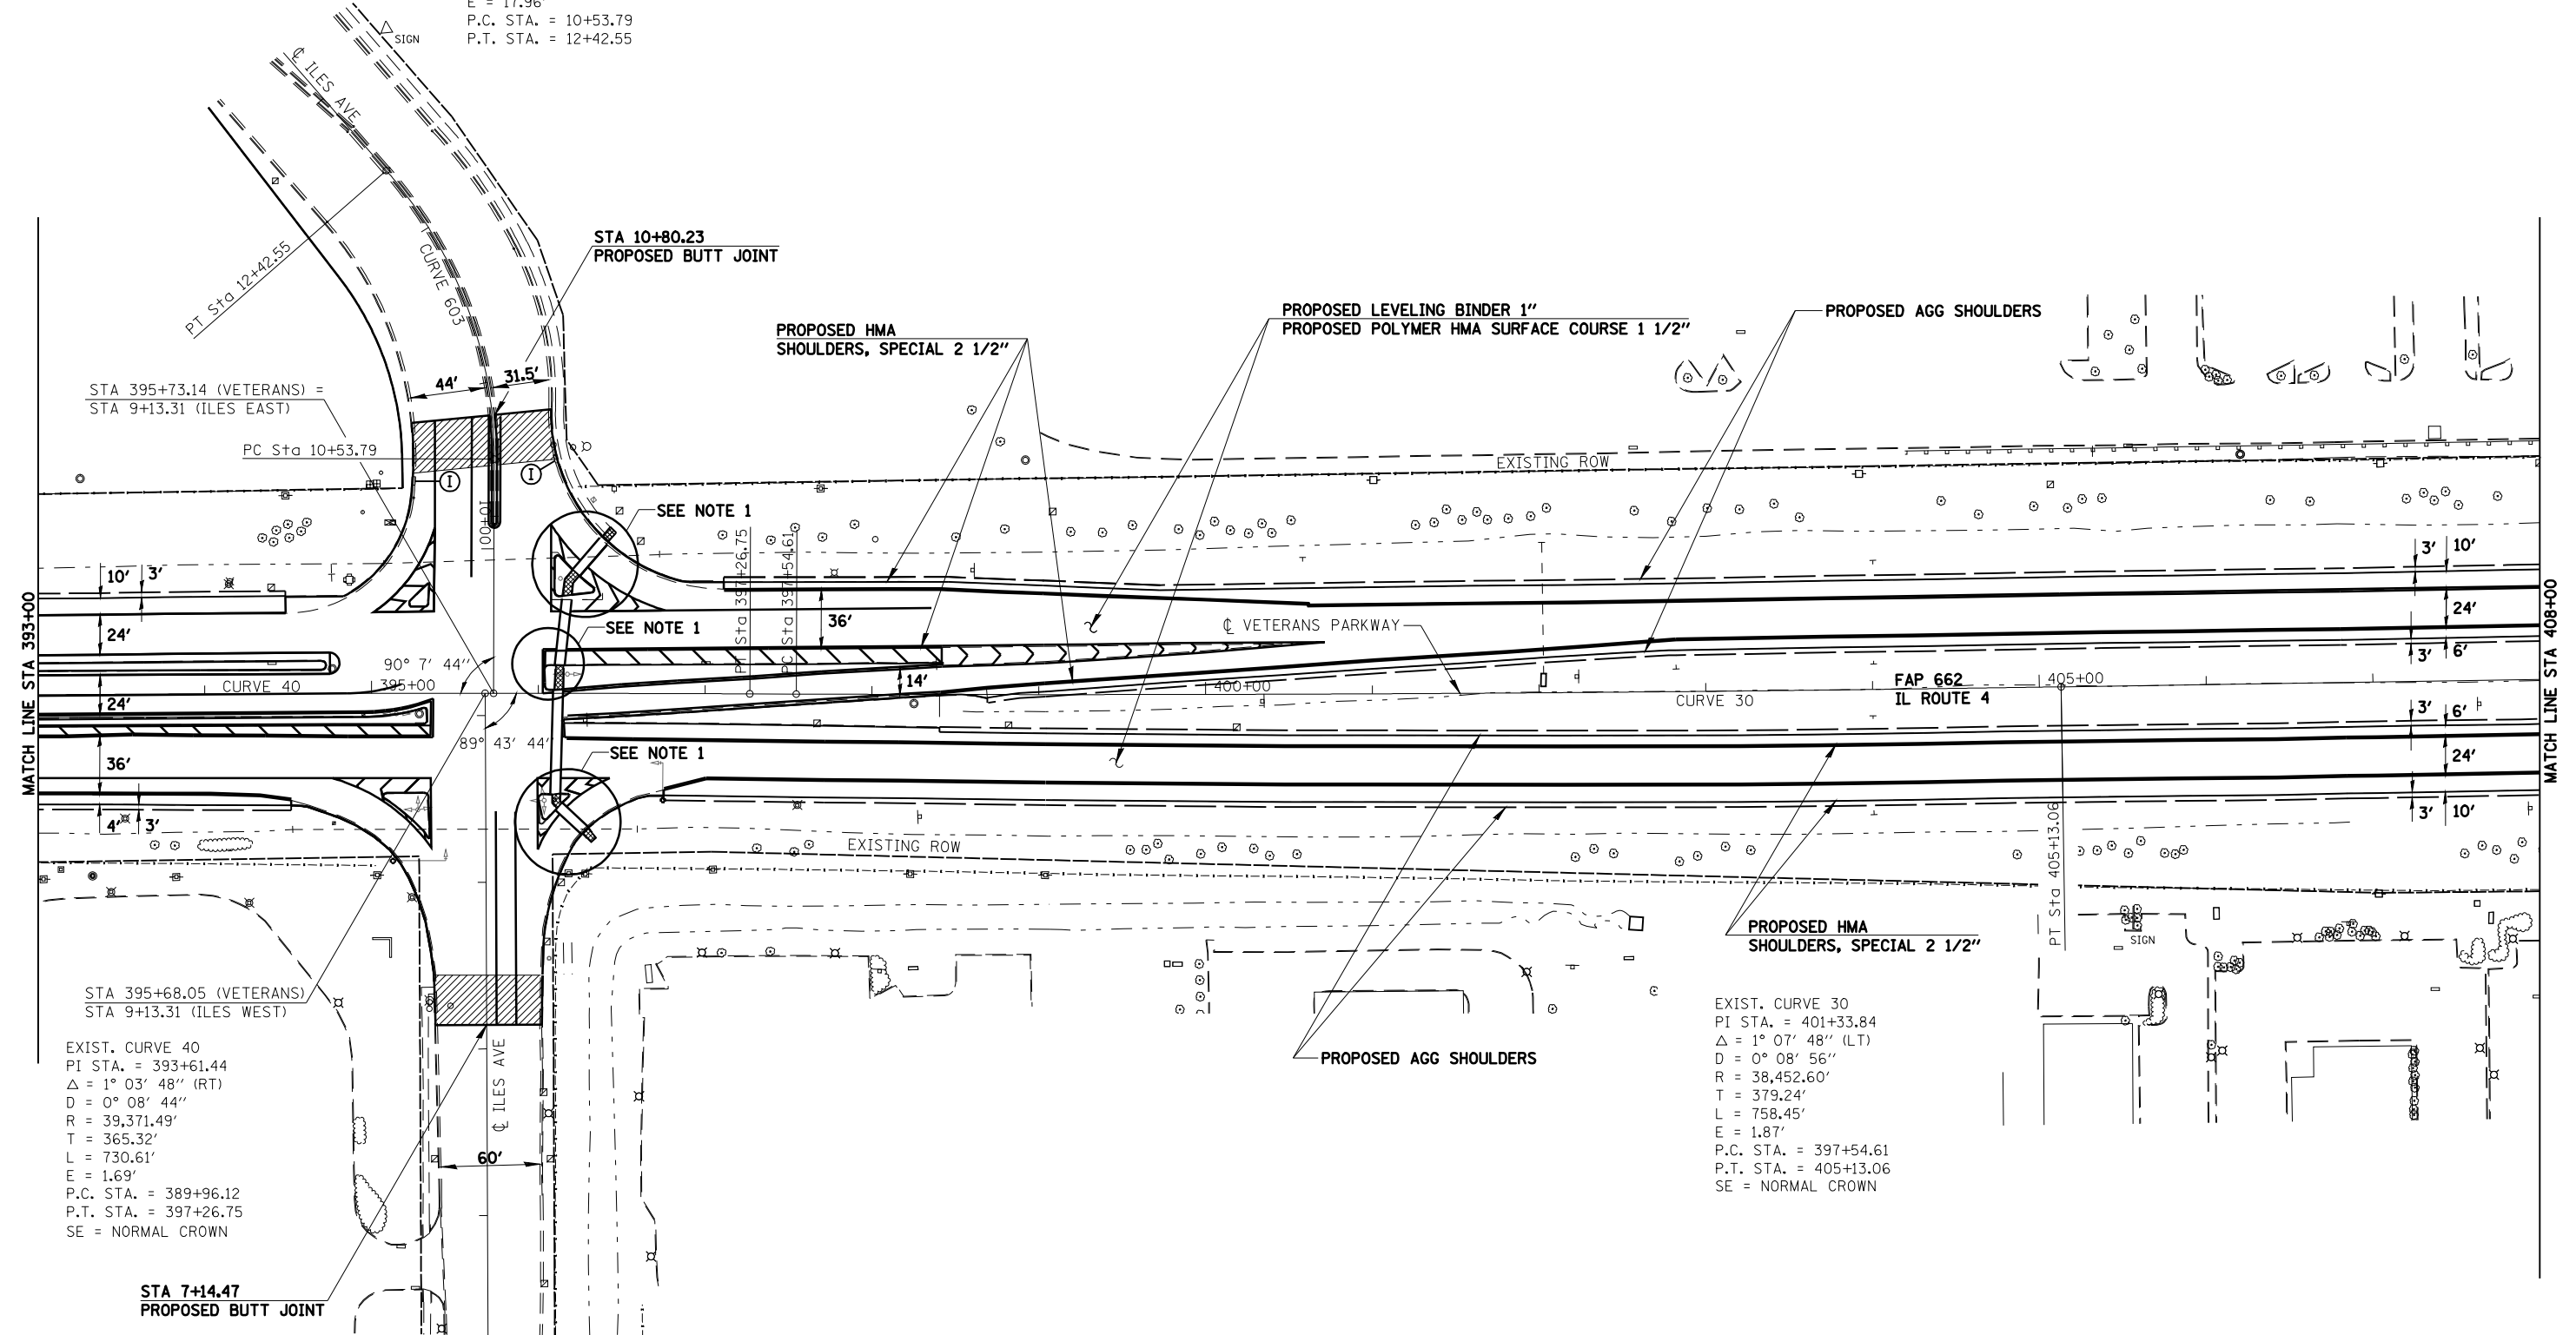

EXIST. CURVE 603  
 PI STA. = 11+52.47  
 $\Delta = 41^\circ 15' 26''$  (LT)  
 $D = 21^\circ 51' 25''$   
 $R = 262.14'$   
 $T = 98.68'$   
 $L = 188.76'$   
 $E = 17.96'$   
 P.C. STA. = 10+53.79  
 P.T. STA. = 12+42.55



CUMMINS ENGINEERING CORPORATION

JOB	- 2200
FILE	- sht-plan1.dgn
DESIGNED	- NAK
DRAWN	- AJH
CHECKED	- NAK
DATE	- 3/15/2008

SEC 12, T15N, R6W, 3RD PM

STATE OF ILLINOIS  
 DEPARTMENT OF TRANSPORTATION

PLAN VETERANS PARKWAY

F.A.P. RTE.	SECTION	COUNTY	TOTAL SHEETS	SHEET NO.
662	2-2(RS) & 3-1, 2(RS-10, TS-5)	SANGAMON	181	52
CONTRACT NO. 72889				
FED. ROAD DIST. NO. ILLINOIS FED. AID PROJECT				

FILE NAME =  
 C:\Projects\652204\cummins\_final\67289-sht-plan1.dgn

USER NAME = laughlin1  
 PLOT SCALE = 100.0000' / IN.  
 PLOT DATE = Mar-18-2008 11:39:02AM

SCALE: SHEET NO. OF SHEETS STA. 393+00 TO STA. 408+00