


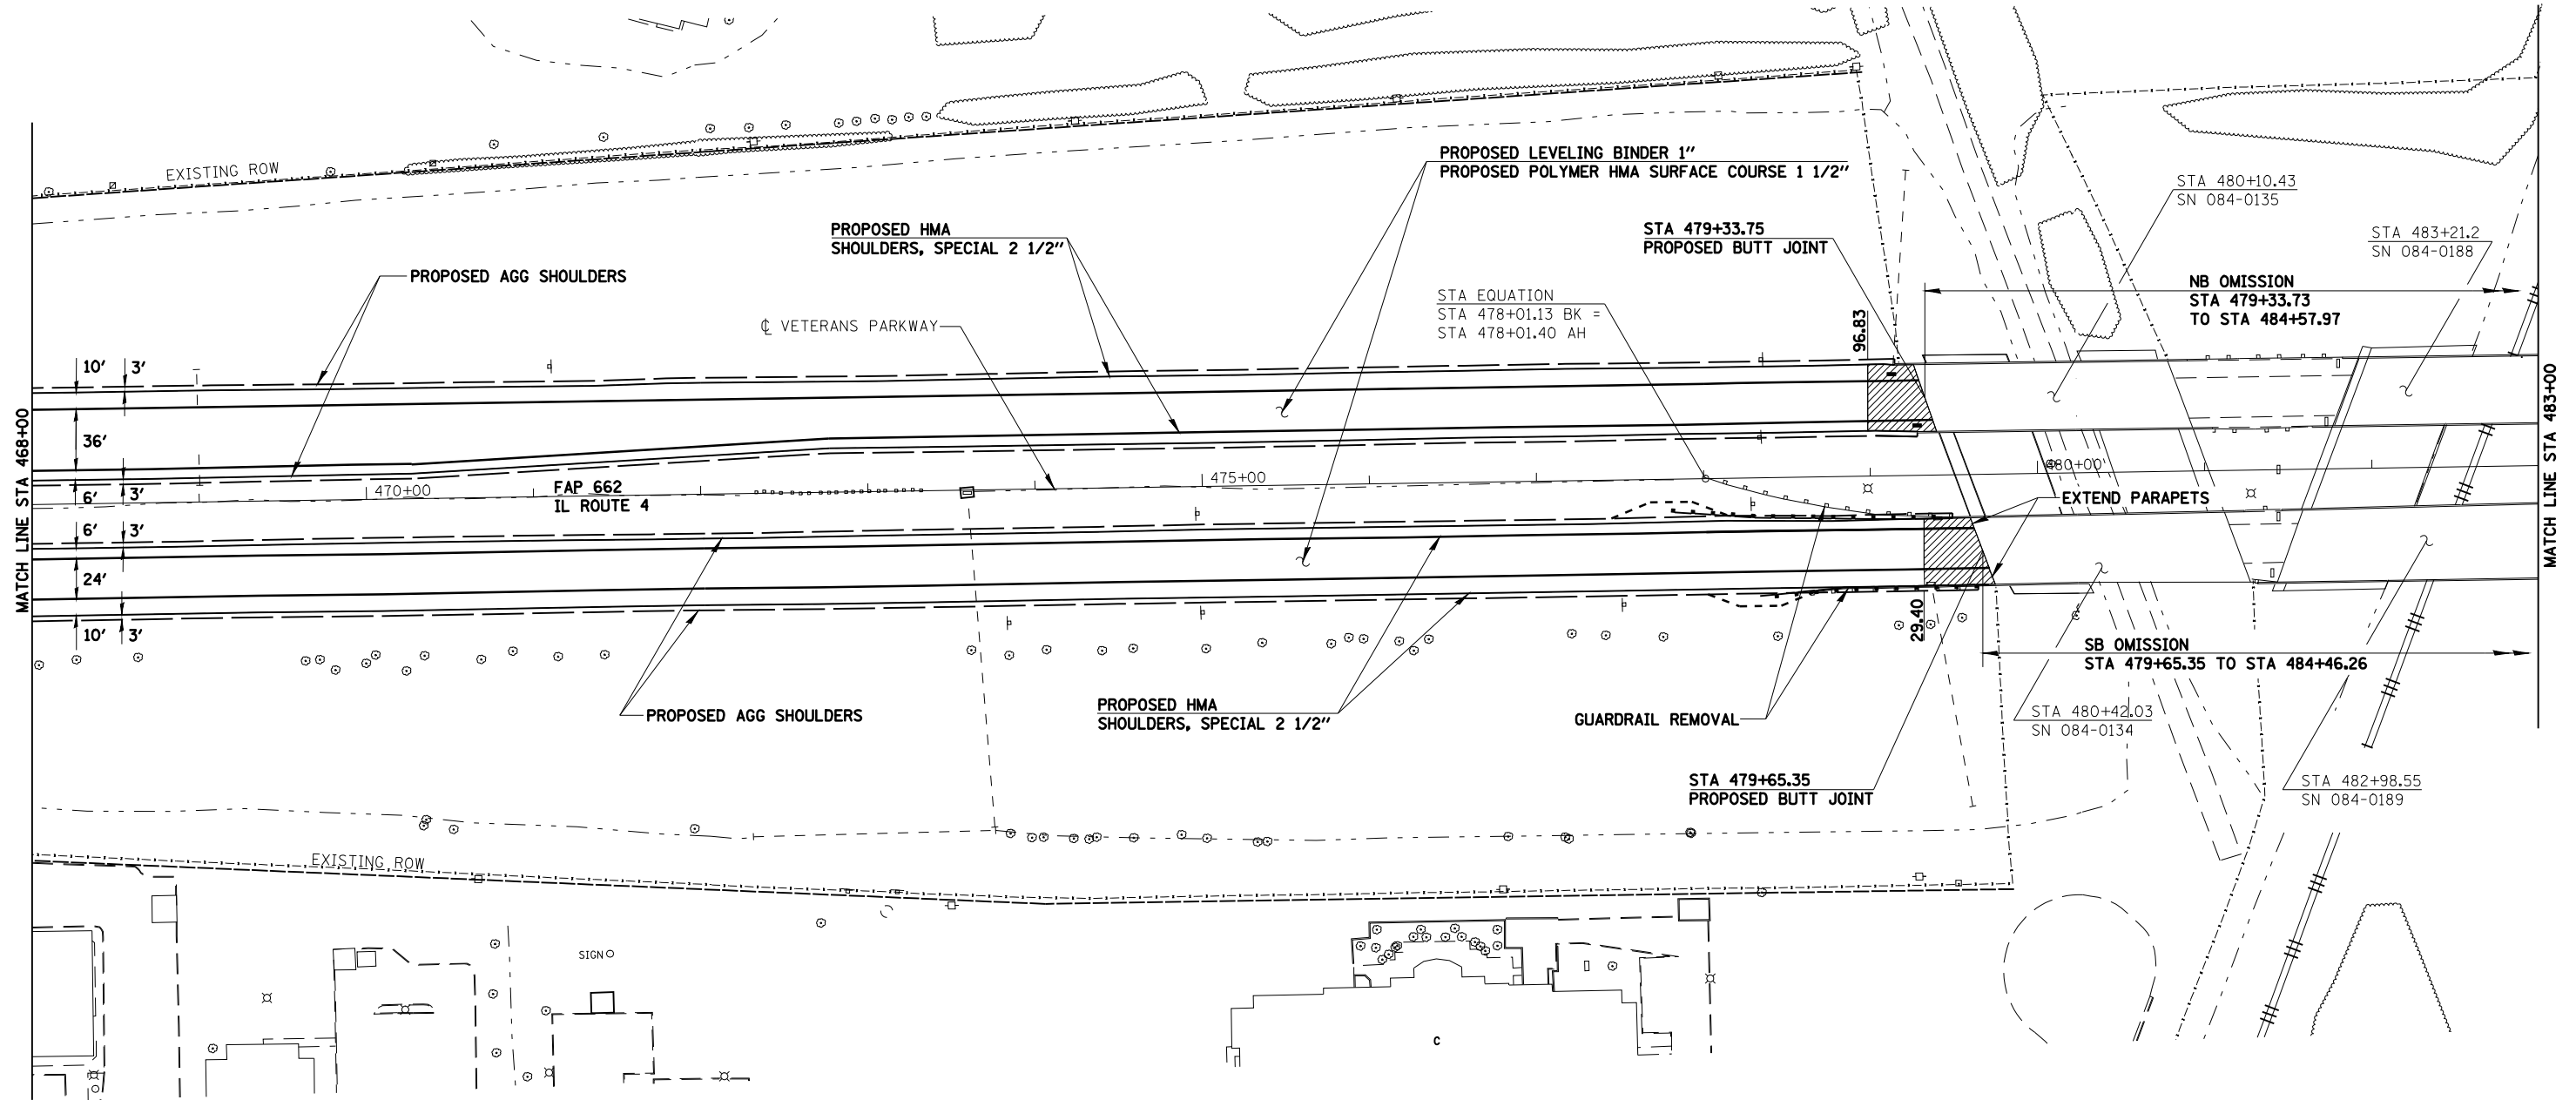

SEE SHEET 113 FOR LAYOUT OF PROPOSED GUARDRAIL

SEE SHEET 136 FOR DETAILS OF PARAPET EXTENSION



|  |                                    |                      |                  |           |
|--|------------------------------------|----------------------|------------------|-----------|
| <b>CUMMINS ENGINEERING CORPORATION</b>               |                                    | JOB - 2200           | DESIGNED - NAK   | REVISED - |
| FILE NAME =  | USER NAME = laughlinr1             | FILE - sht-plan2.dgn | DRAWN - AJH      | REVISED - |
| C:\Projects\652204\Cummins_Final\67289-sht-plan2.dgn |                                    |                      | CHECKED - NAK    | REVISED - |
|  | PLOT SCALE = 100.0000' / IN.       |                      | DATE - 3/15/2008 | REVISED - |
|  | PLOT DATE = Mar-18-2008 11:39:26AM |                      |                  |           |

**STATE OF ILLINOIS  
DEPARTMENT OF TRANSPORTATION**

**PLAN VETERANS PARKWAY**

SCALE: SHEET NO. OF SHEETS STA. 468+00 TO STA. 483+00

| F.A.P. RTE.                                   | SECTION                       | COUNTY   | TOTAL SHEETS | SHEET NO. |
|---|-------------------------------|----------|--------------|-----------|
| 662   | 2-2(RS) & 3-1, 2(RS-10, TS-5) | SANGAMON | 181          | 57        |
| CONTRACT NO. 72889                            |                               |          |              |           |
| FED. ROAD DIST. NO. ILLINOIS FED. AID PROJECT |                               |          |              |           |