

C:\Projects\d652204\cummins_final\d672889-sht-plan3.dgn

PLOT SCALE = 100.0000 '/ IN.

PLOT DATE = Mar-18-2008 11:39:44AM

- AJH

- 3/15/2008

CHECKED - NAK


REVISED

REVISED

REVISED

DRAWN

DATE

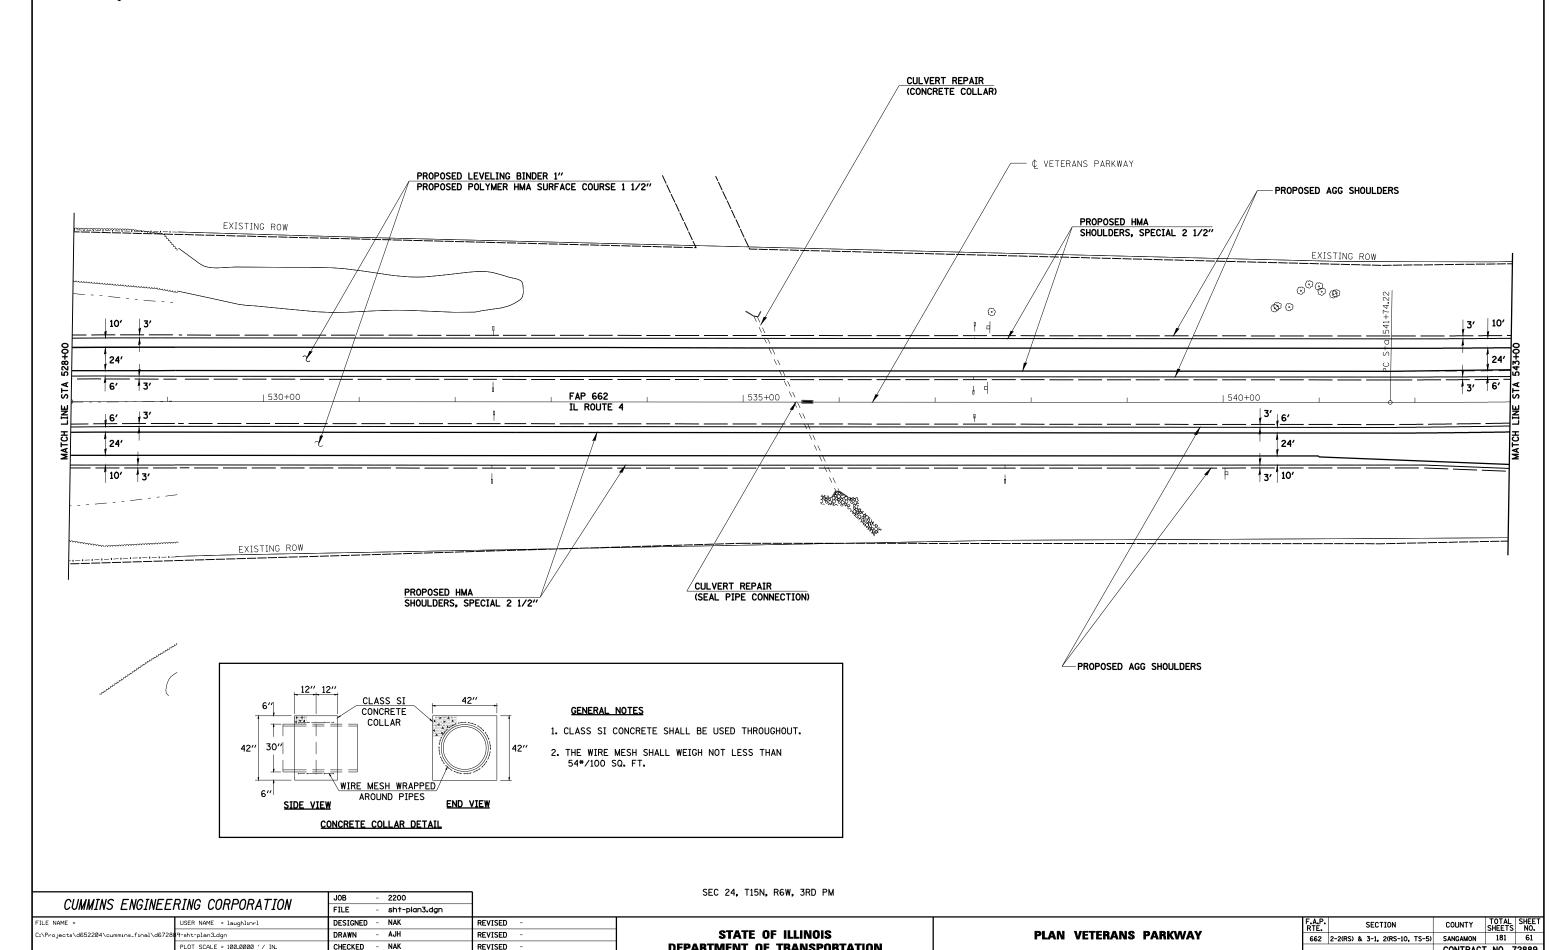

STATE OF ILLINOIS

DEPARTMENT OF TRANSPORTATION

PLAN VETERANS PARKWAY

SHEET NO. OF SHEETS STA. 528+00 TO STA. 543+00 FED. ROAD DIST. NO. | ILLINOIS FED. AID PROJECT

SCALE:

CONTRACT NO. 72889