



PLAN	SURVEYED	BY	DATE
	PLOTTED		
	NOTE BOOK		
	NO.		
	CHECKED		
	ALIGNED		
	CADD FILE NAME		

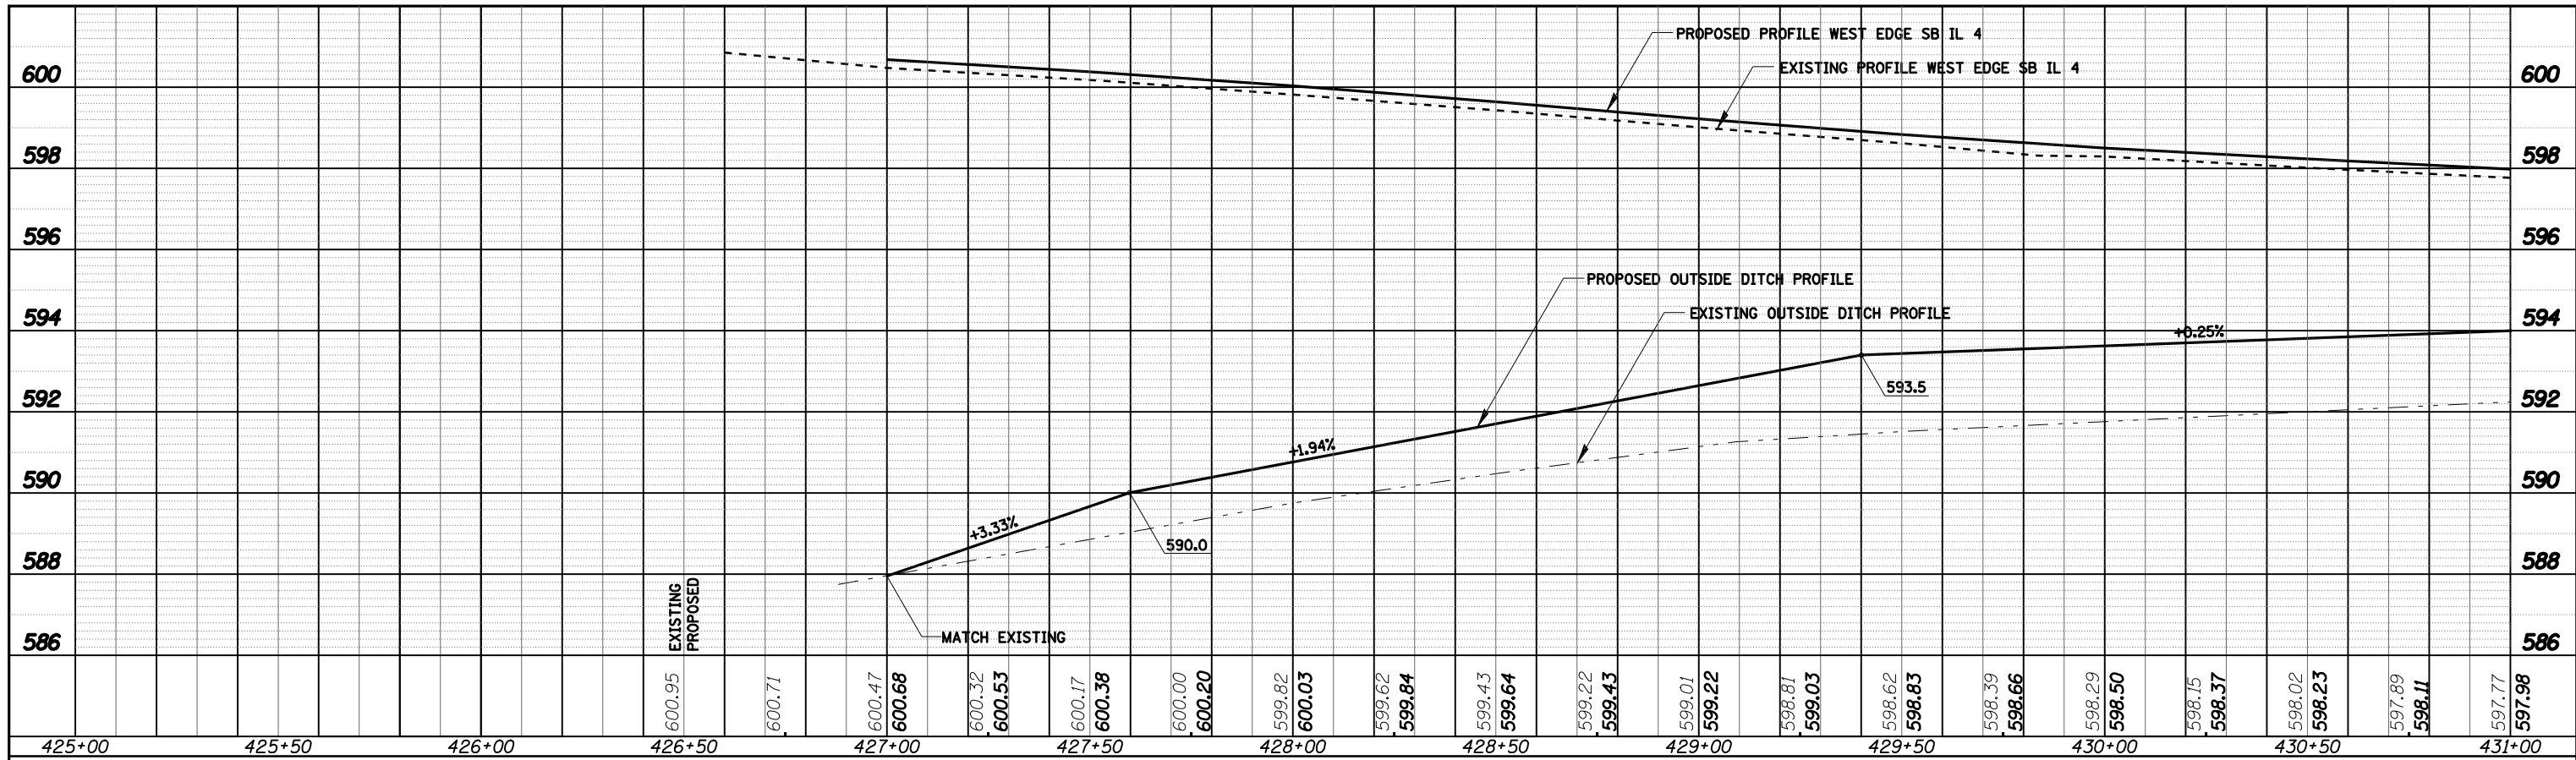

PROFILE	SURVEYED	BY	DATE
	PLOTTED		
	GRADES CHECKED		
	NOTE BOOK		
	NO.		
	STRUCTURE		
	NOTATMS OFFNO		

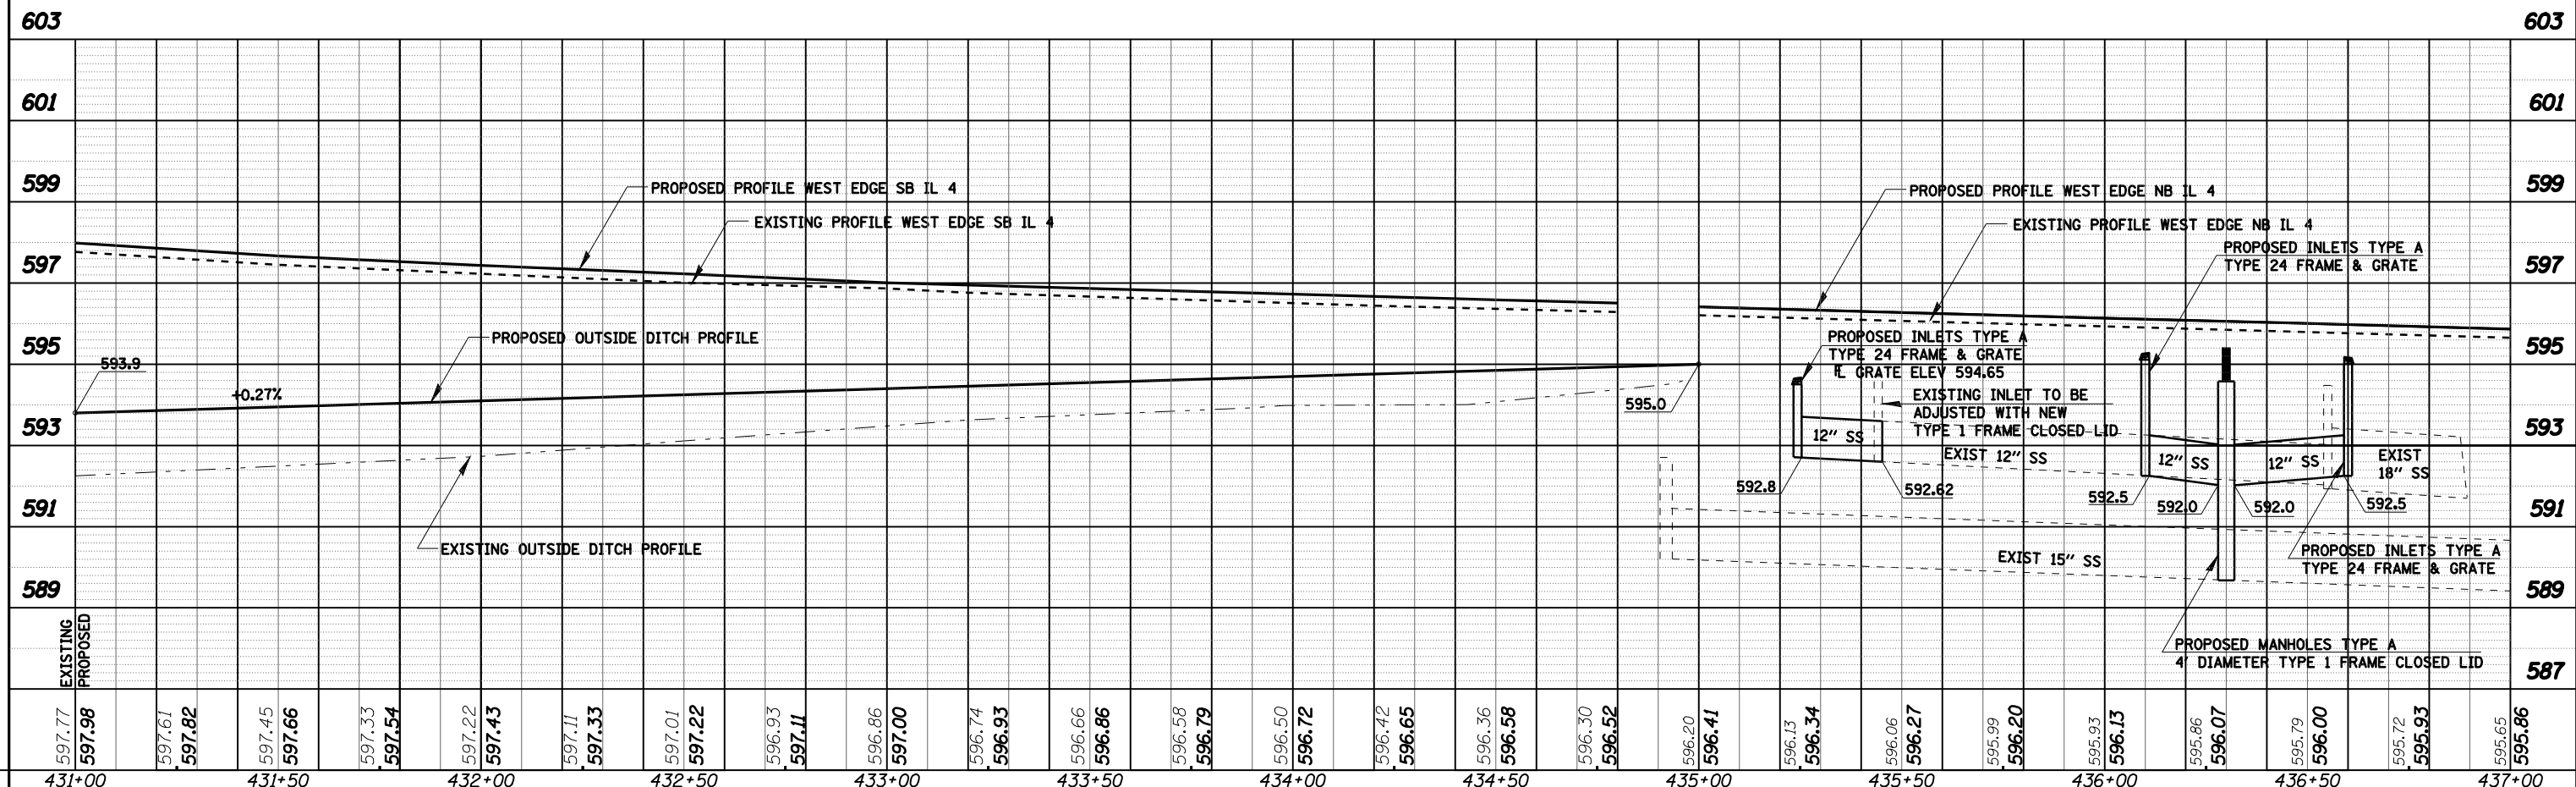

FILE NAME =	USER NAME = laughlinr1	DESIGNED - NAK	REVISED -	STATE OF ILLINOIS DEPARTMENT OF TRANSPORTATION	VETERANS PARKWAY PROFILES				F.A.P. R.T.E.	SECTION	COUNTY	TOTAL SHEETS	SHEET NO.
C:\Projects\652204\cummins_fnol\67288% sht-profile.dgn		DRAWN - AJH	REVISED -		662	2-2(RS) & 3-1, 2(RS-10, TS-5)	SANGAMON	181	76				
PLOT SCALE = 40.0000' / IN.		CHECKED - NAK	REVISED -		CONTRACT NO. 72889								
PLOT DATE = Mar-18-2008 11:40:42AM		DATE - 3/15/2008	REVISED -		FED. ROAD DIST. NO.	ILLINOIS FED. AID PROJECT							
SCALE:		SHEET NO. OF SHEETS STA. TO STA.											