


DATE	
BY	
SURVEYED	
PLOTTED	
TEMPLATE	
AREAS	
CHECKED	
FINAL SURVEY	
NOTE BOOK	
NO.	

DATE	
BY	
SURVEYED	
PLOTTED	
TEMPLATE	
AREAS	
CHECKED	
ORIGINAL SURVEY	
NOTE BOOK	
NO.	

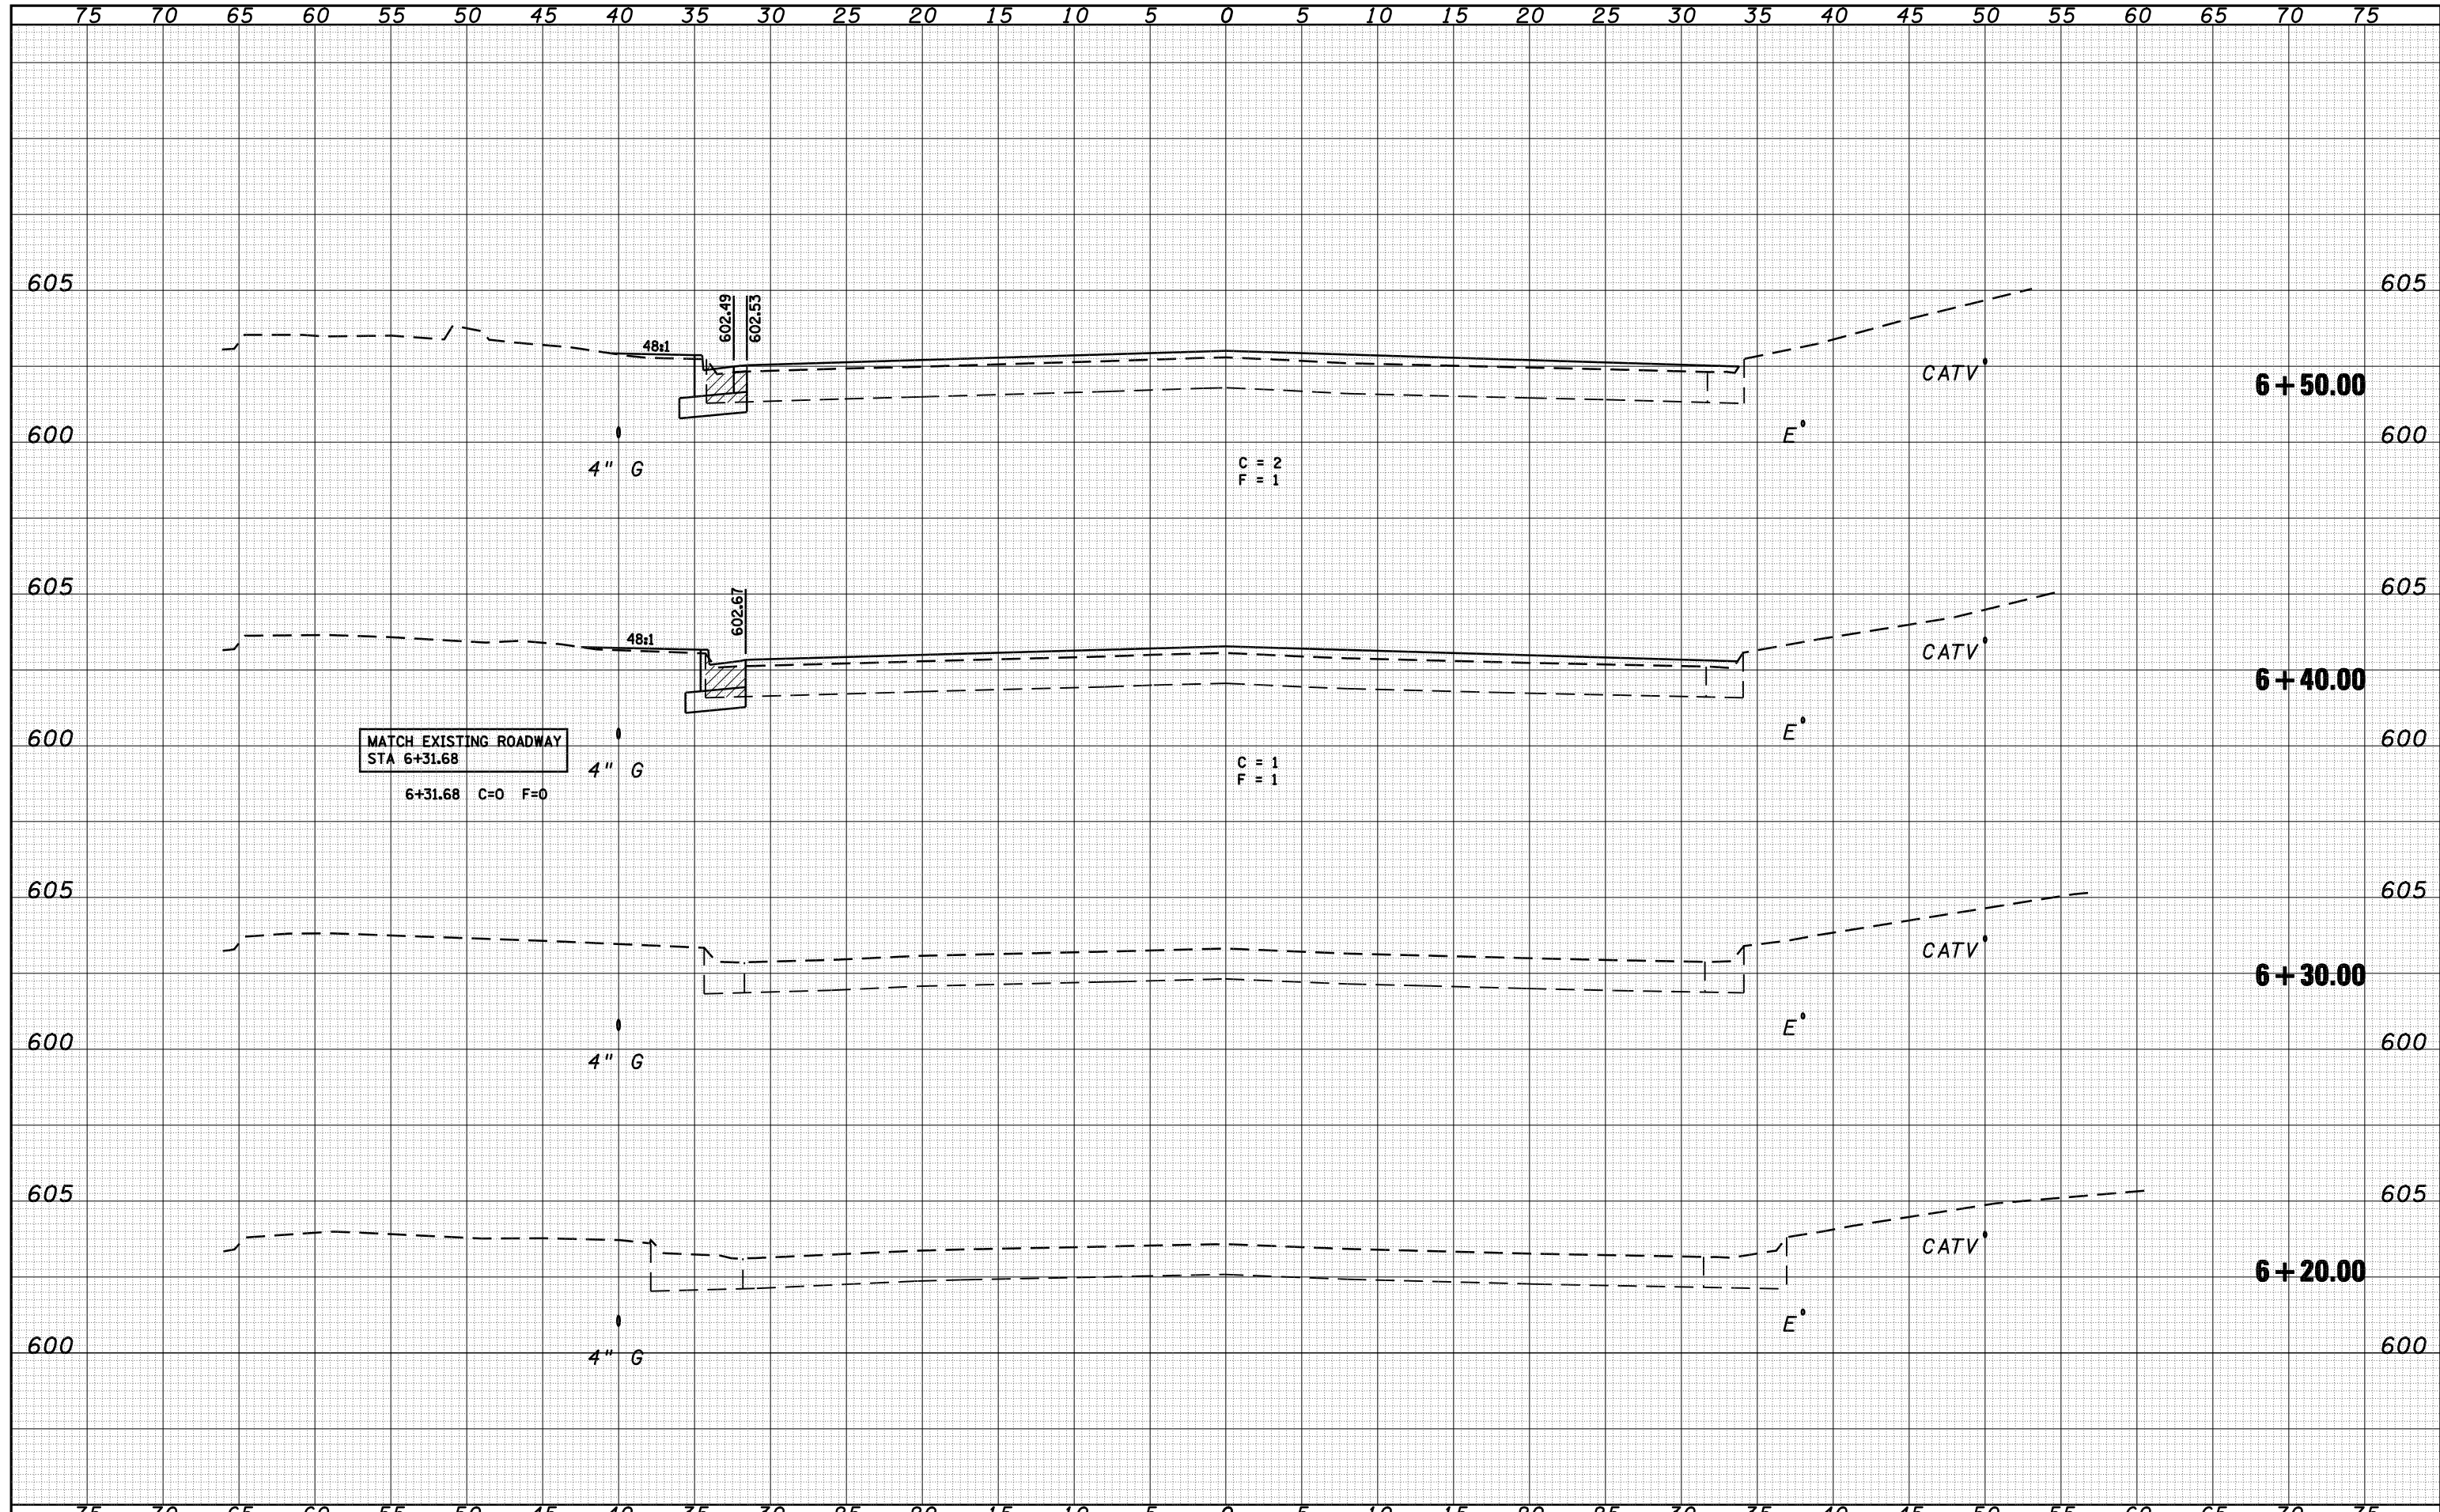

FILE NAME =	USER NAME = laughlinr1	DESIGNED - NAK	REVISED -	STATE OF ILLINOIS DEPARTMENT OF TRANSPORTATION	SOUTHWEST PLAZA DR		F.A.P. RTE.	SECTION	COUNTY	TOTAL SHEETS	SHEET NO.
C:\Projects\d652204\cummins_final\d672889-sh1-sh1.dgn		DRAWN - AJH	REVISED -		662	2-2 (RS) & 3-1 2(RS-10, TS-5)	SANGAMON	181	173		
PLOT SCALE = 10.0000' / IN.		CHECKED - NAK	REVISED -		CONTRACT NO. 72889						
PLOT DATE = Mar-18-2008 11:46:48AM		DATE - 3/15/2008	REVISED -		FED. ROAD DIST. NO. ILLINOIS FED. AID PROJECT						
				SCALE:	SHEET NO.	OF SHEETS	STA. 6+20.00 TO STA. 6+50.00				