


DATE	
BY	
SURVEYED	
PLOTTED	
TEMPLATE	
AREAS	
CHECKED	
FINAL SURVEY	
NOTE BOOK	
NO.	

DATE	
BY	
SURVEYED	
PLOTTED	
TEMPLATE	
AREAS	
CHECKED	
ORIGINAL SURVEY	
NOTE BOOK	
NO.	

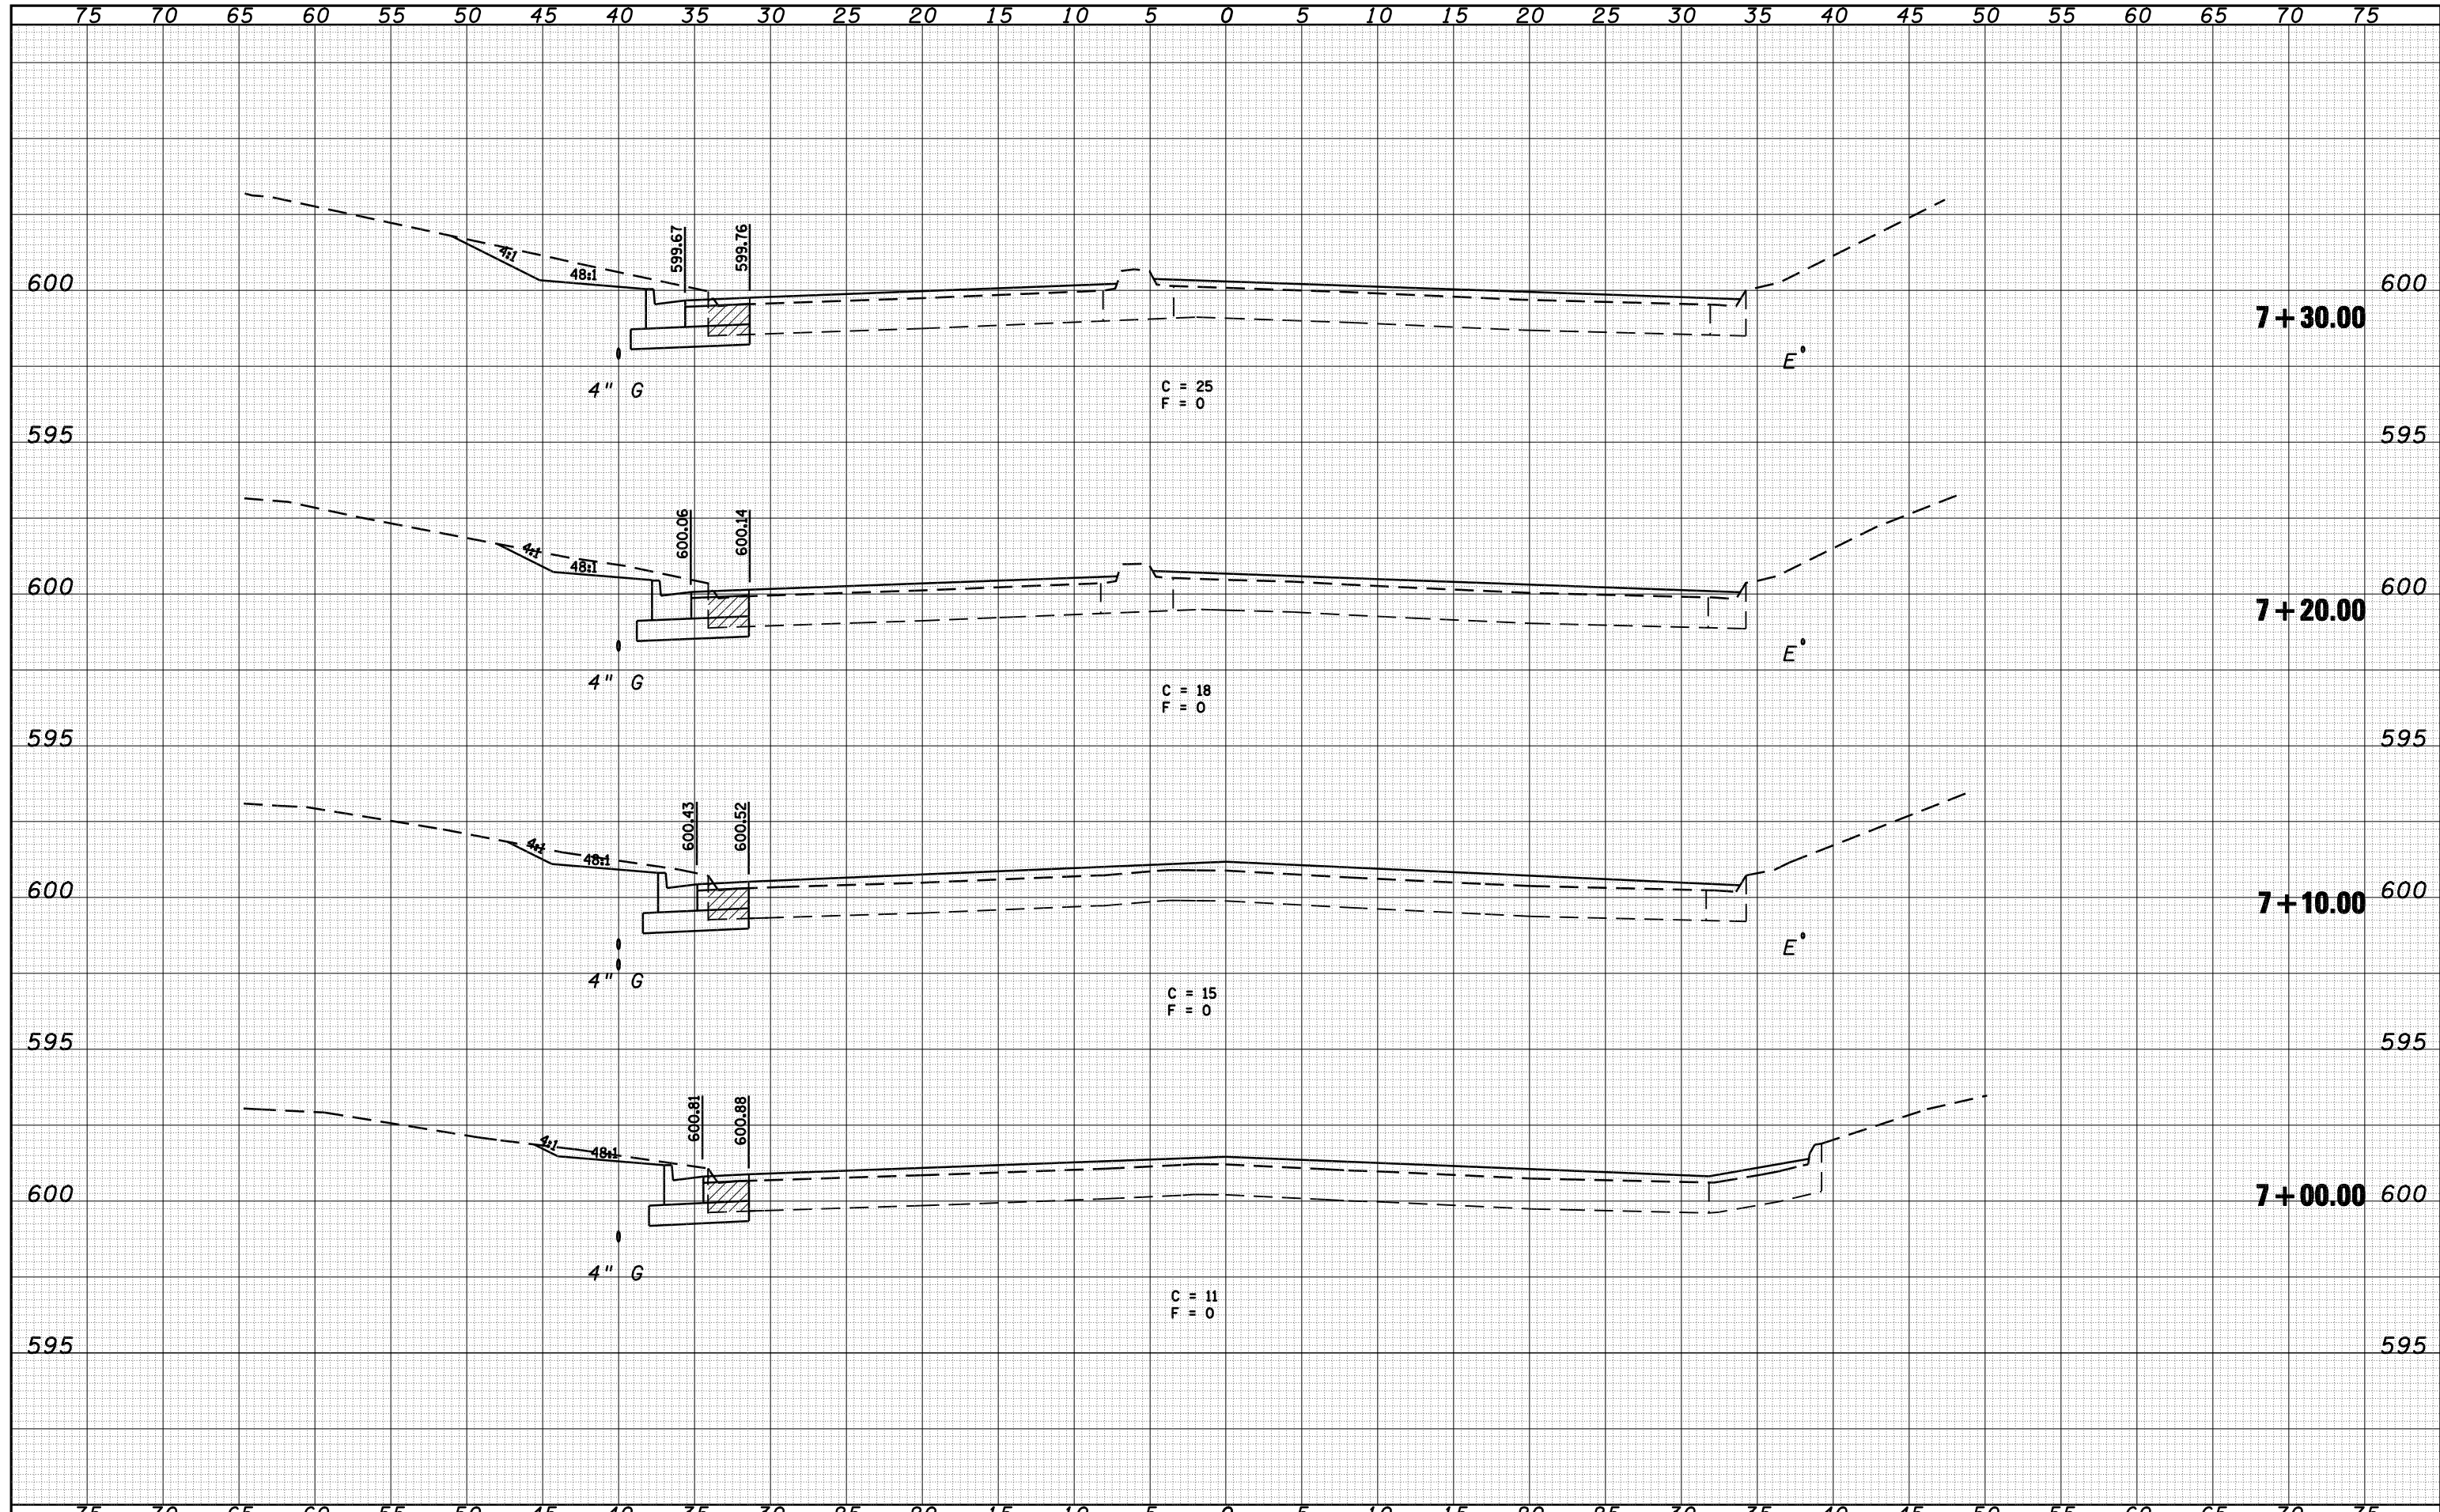

FILE NAME = C:\Projects\d652204\cummins_final\d672889-sh1-sh12.dgn	USER NAME = laughlinr1	DESIGNED - NAK	REVISD -	STATE OF ILLINOIS DEPARTMENT OF TRANSPORTATION	SOUTHWEST PLAZA DR SCALE: SHEET NO. OF SHEETS STA. 7+00.00 TO STA. 7+30.00	F.A.P. RTE.	SECTION	COUNTY	TOTAL SHEETS	SHEET NO.	
PLOT SCALE = 10.0000 ' / IN.	DATE = 3/15/2008	DRAWN - AJH	REVISD -			662	2-2 (RS) & 3-1 (RS-10, TS-5)	SANGAMON	181	175	
PLOT DATE = Mar-18-2008 11:46:52AM	DATE = 3/15/2008	CHECKED - NAK	REVISD -			CONTRACT NO. 72889					
						FED. ROAD DIST. NO. ILLINOIS FED. AID PROJECT					