


STA. 527+27.82 TO 527+99.82
STA. EQ. 527+99.82bk = 0+00.00ah
STA. 0+00 TO 6+78.9

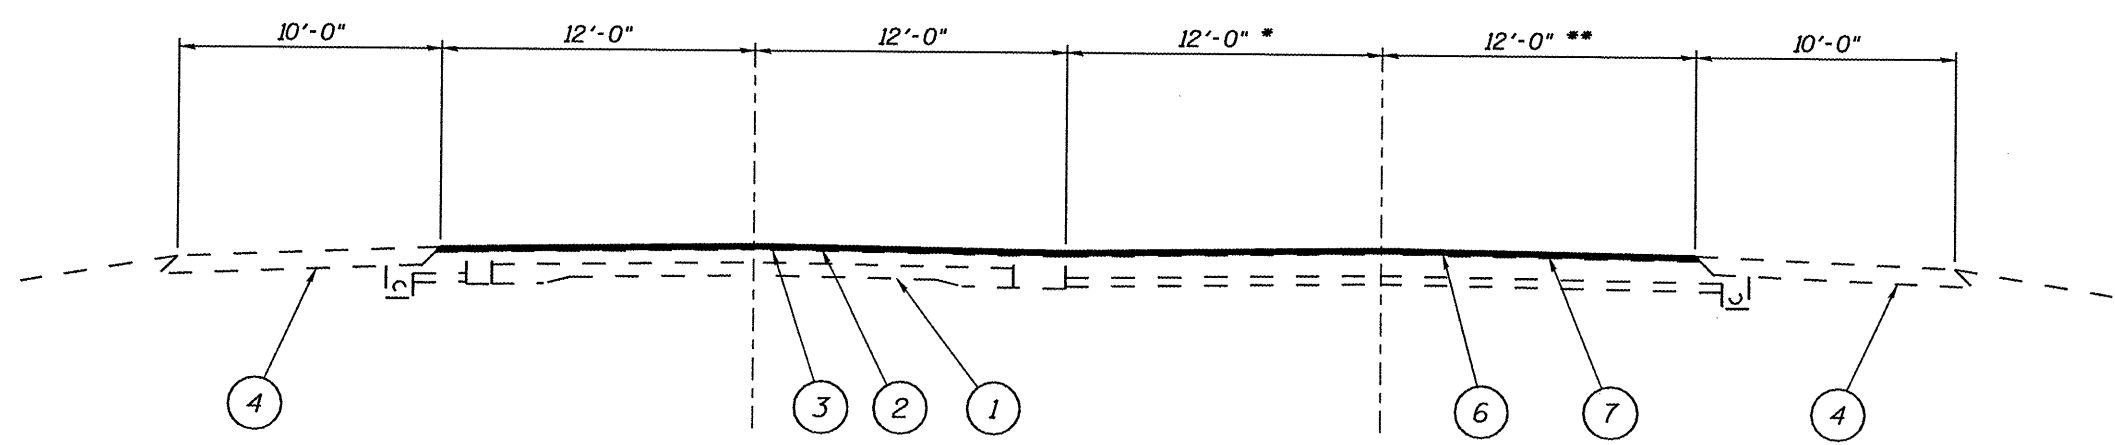

STA. 6+78.9 TO 534+38.54
STA. EQ. 11+07.58bk = 534+08.54ah
STA. 534+08.54 TO 534+38.54

* VARIES FROM 12' WIDE AT STA. 6+78.9 TO 0' WIDE AT STA. 8+05
** 12' WIDE AT STA. 6+78.9 TO STA 8+05 AND VARIES FROM 12' WIDE AT STA. 8+05 TO 0' WIDE AT STA. 11+07.58

LEGEND

- 1 - EXIST. PAVEMENT
- 2 - EXIST. H.M.A. SURFACE COURSE 1 1/2"
- 3 - EXIST. H.M.A. BINDER COURSE 2 1/2"
- 4 - EXIST. H.M.A. SHOULDER
- 5 - EXIST. CURB AND GUTTER, TYPE B-6.24
- 6 - PROP. H.M.A. SURFACE REMOVAL 1 1/2"
- 7 - PROP. H.M.A. SURFACE COURSE, MIX D, N70 1 1/2"

TYPICALS
FAP 745 (IL 104)
SECTION 1031-2, 1041-1
ADAMS COUNTY

Rev. 6-2-08