


TYPICAL APPLICATION OF DETECTOR LOOPS

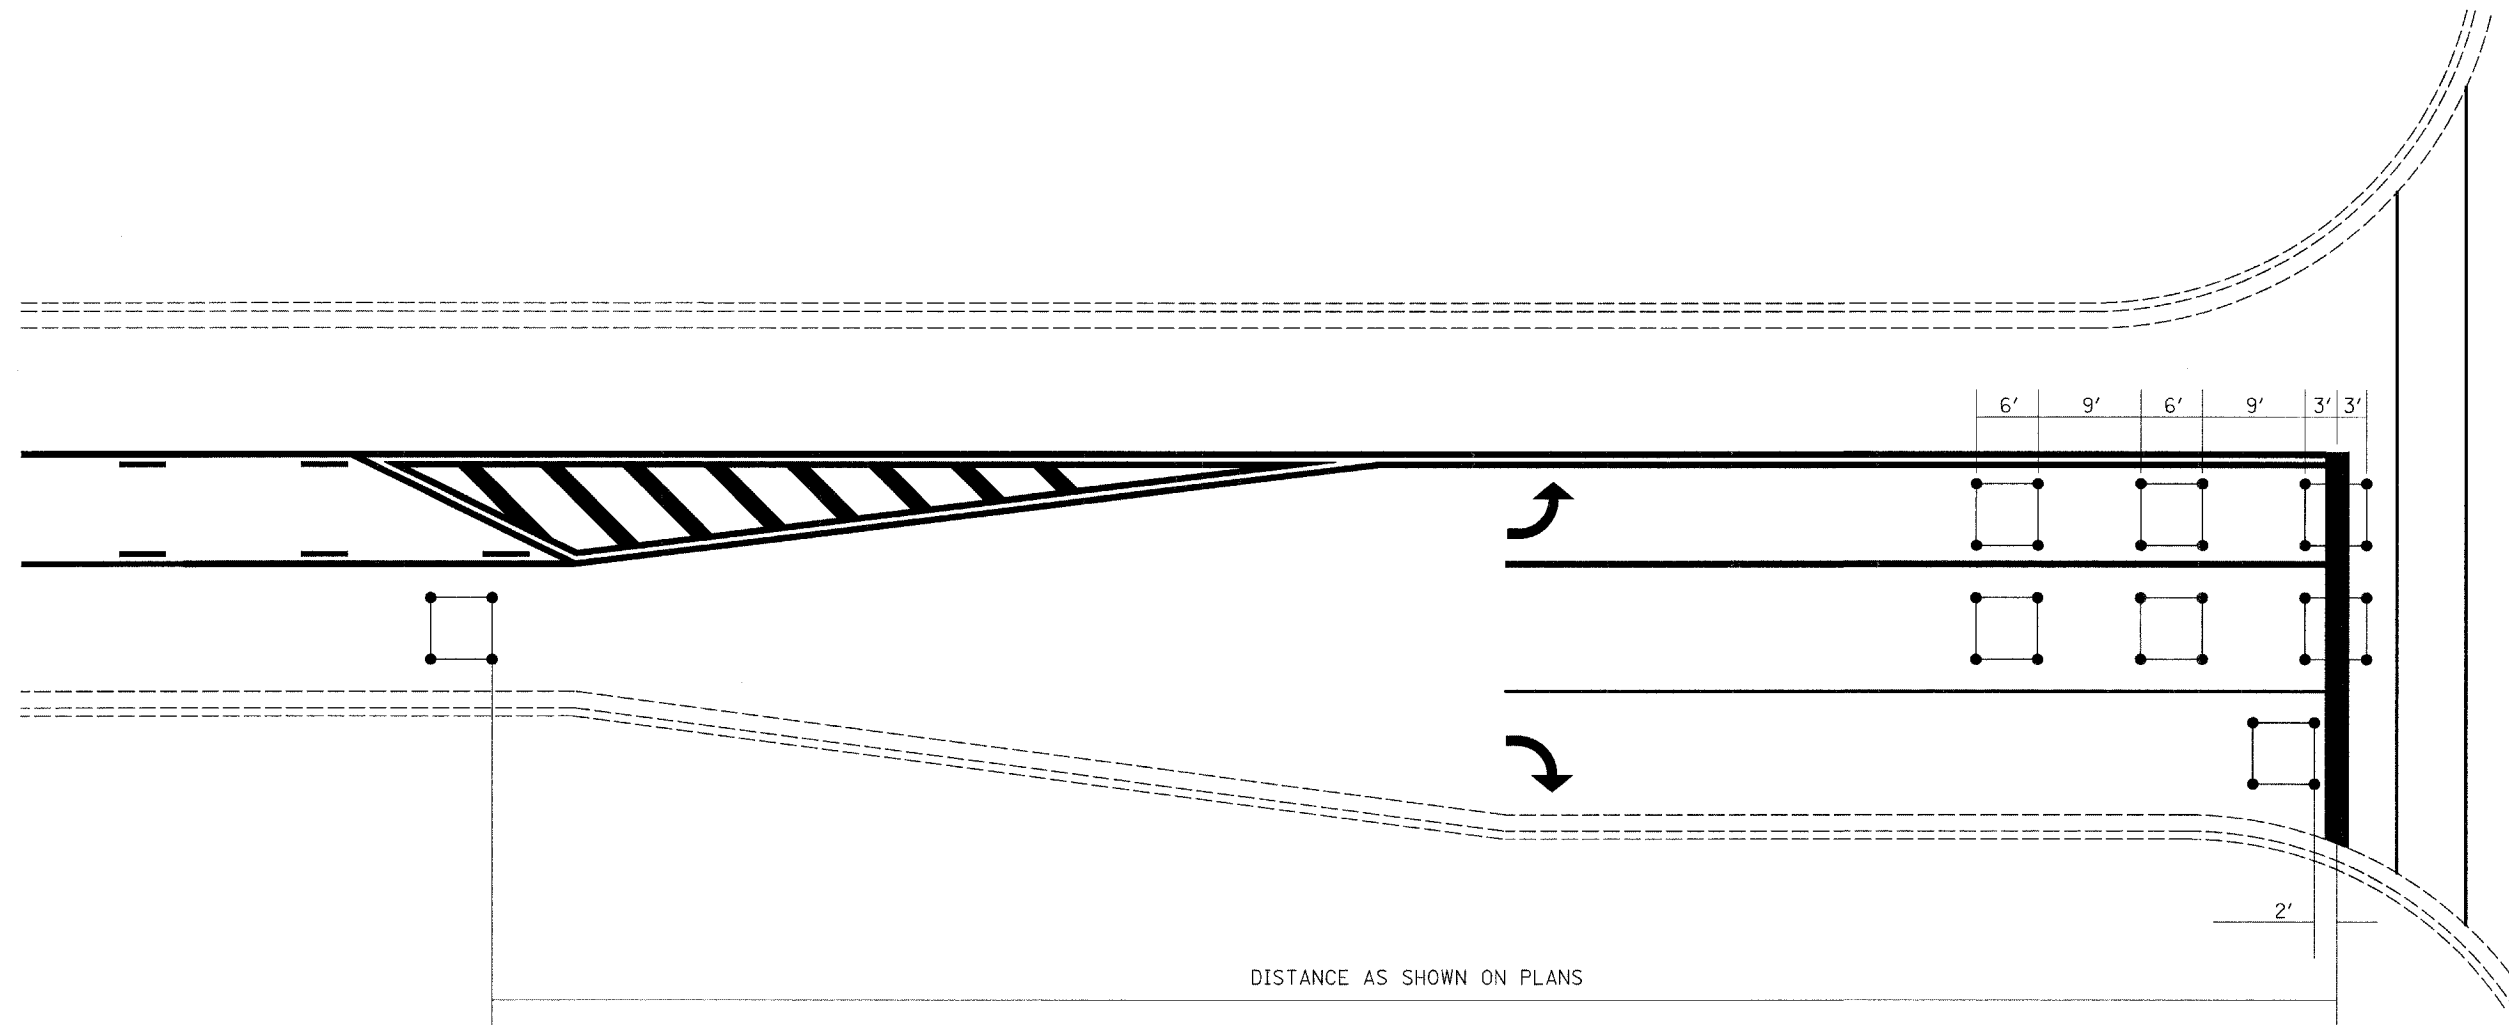

NOTES:

1. EACH LOOP SHALL HAVE ITS OWN HOMERUN TO THE GULFBOX/HANDHOLE.
2. LOOPS SHOULD BE CENTERED IN EACH LANE.
3. USE 6' BY 6' LOOPS FOR LANE WIDTHS OF 11' OR GREATER.
4. USE 5' BY 5' LOOPS IF LANE WIDTH IS LESS THAN 11'.

NOT TO SCALE

FILE NAME = c:\projects\74135d\shhtdetails.74135.dgn	USER NAME = swartzrw	DESIGNED -	REVISED -	STATE OF ILLINOIS DEPARTMENT OF TRANSPORTATION	DETECTOR LOOP APPLICATION			F.A.P. RTE. 774	SECTION (107Z)RS-3	COUNTY EFFINGHAM	TOTAL SHEETS 18	SHEET NO. 18
		DRAWN -	REVISED -					SCALE: NA	SHEET NO. 1 OF 1 SHEETS	STA. TO STA.	CONTRACT NO. 74135	
		CHECKED -	REVISED -									
		DATE -	REVISED -		FED. ROAD DIST. NO. 7 ILLINOIS FED. AID PROJECT							