



EXISTING TYPICAL CROSS SECTION

STA. 700+98 TO STA. 910+00

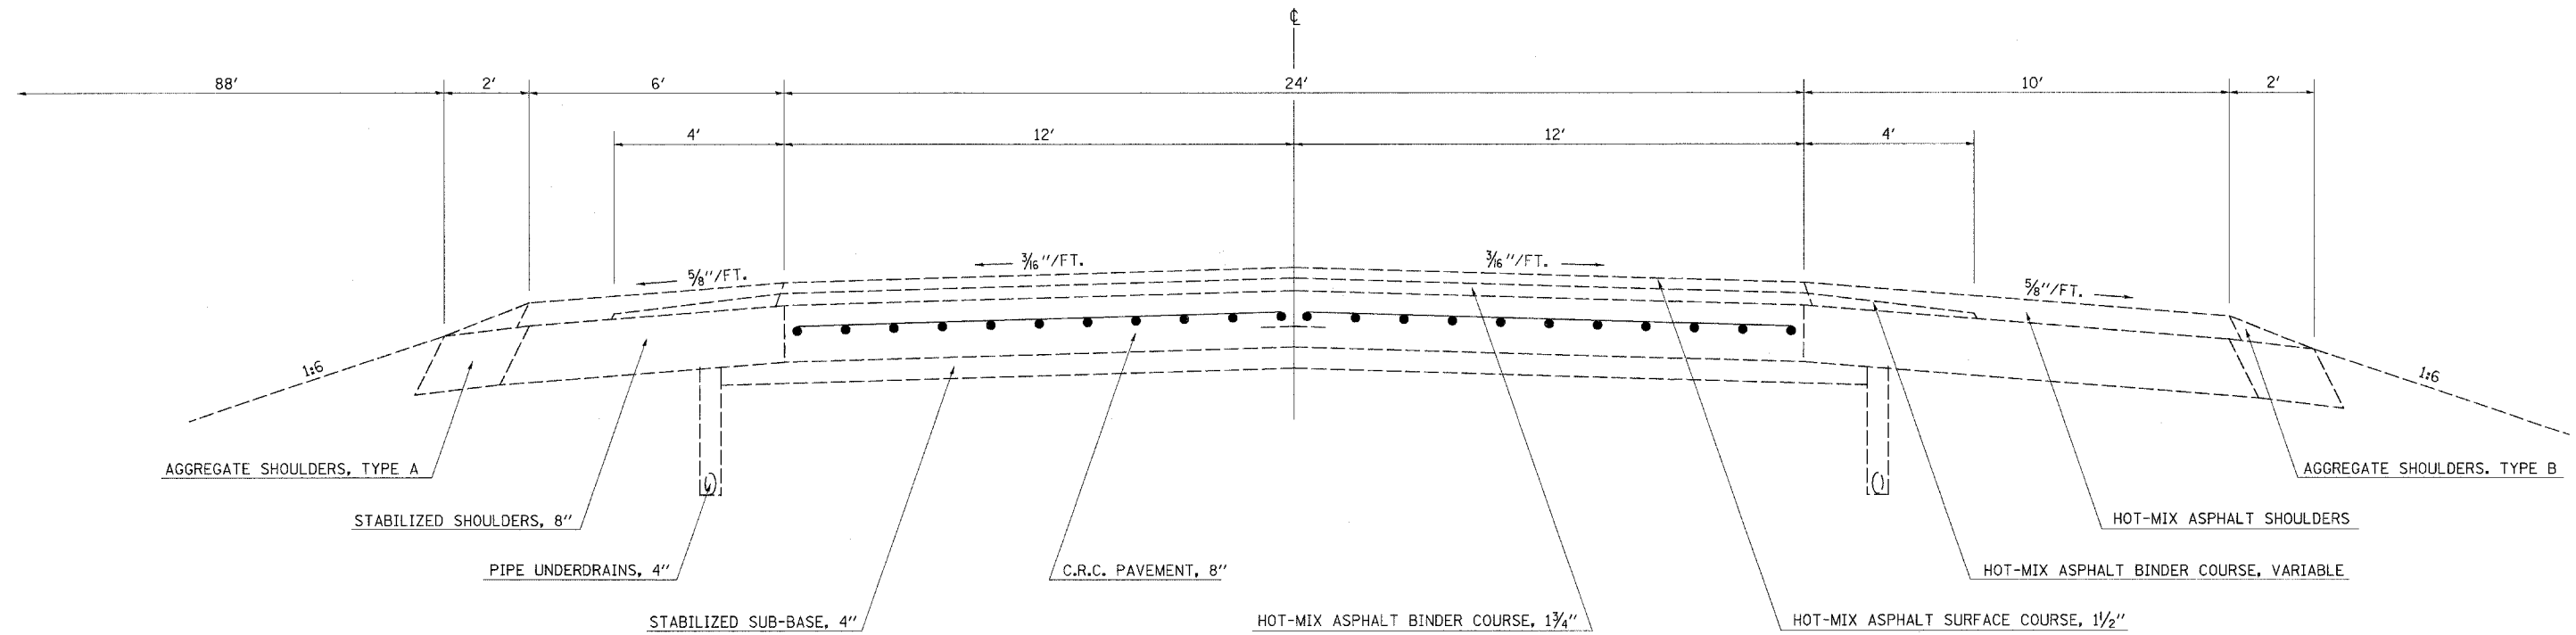


EXISTING SHOULDER DETAIL

RT. STA. 715+00 TO RT. STA. 718+82.60
 LT. STA. 707+50 TO LT. STA. 718+19.60

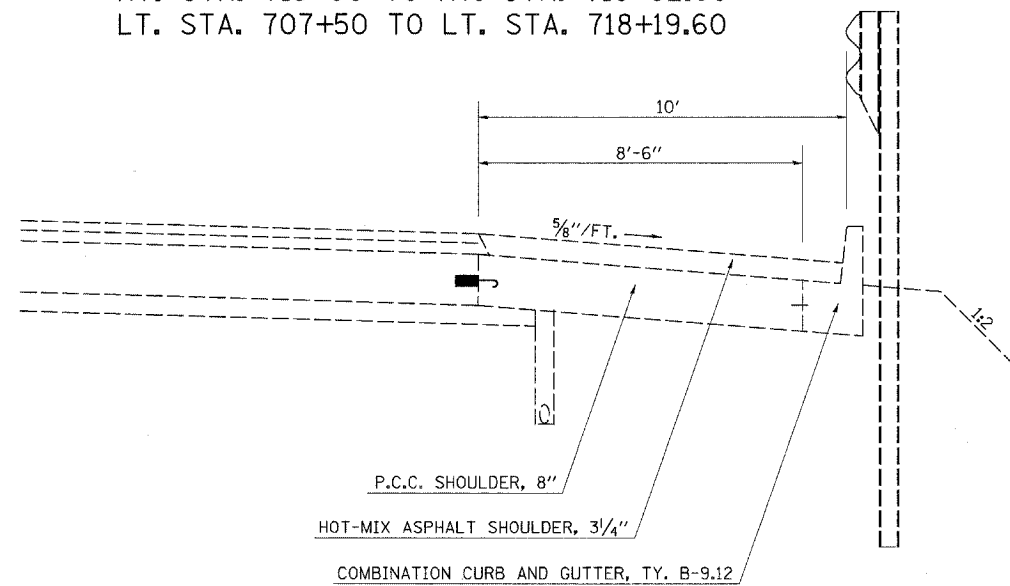

SHOULDER DETAIL

RT. STA. 711+00 TO RT. STA. 715+00

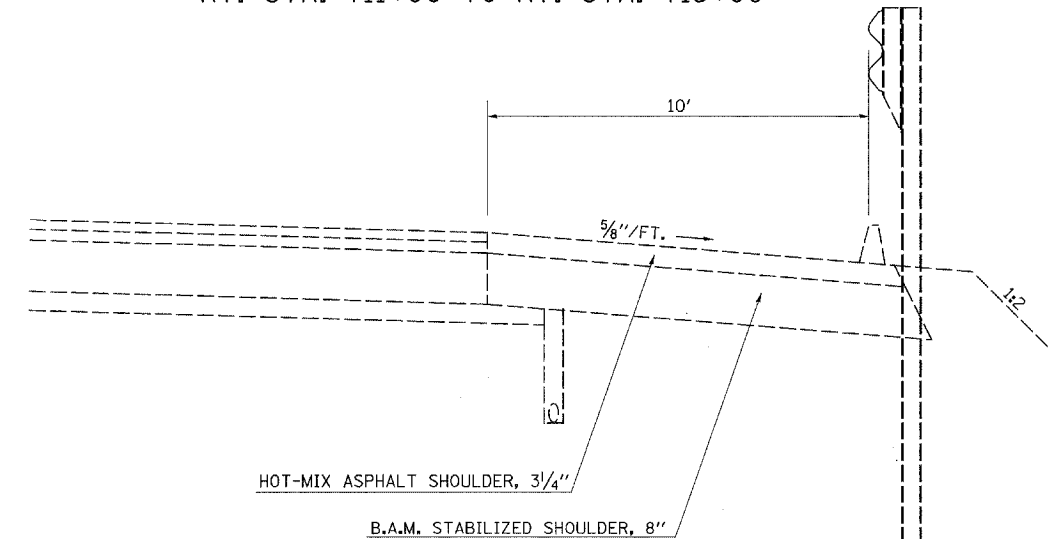

FILE NAME = c:\projects\74171d\hsttypicals.74171.dgn	USER NAME = swartzw	DESIGNED -	REVISED -	STATE OF ILLINOIS DEPARTMENT OF TRANSPORTATION	TYPICAL CROSS SECTIONS	F.A.I. RTE.	SECTION	COUNTY	TOTAL SHEETS	SH N
PLOT SCALE = 20.0000' / IN.	CHECKED -	REVISED -	72			(58,74)(66,67)RS-1	MACON	88		
PLOT DATE = 3/29/2008	DATE -	REVISED -	CONTRACT NO. 741							
						FED. ROAD DIST. NO.	ILLINOIS FED. AID PROJECT			