


Note: Trim existing long. reinf. to accomodate new joint opening (typ.)

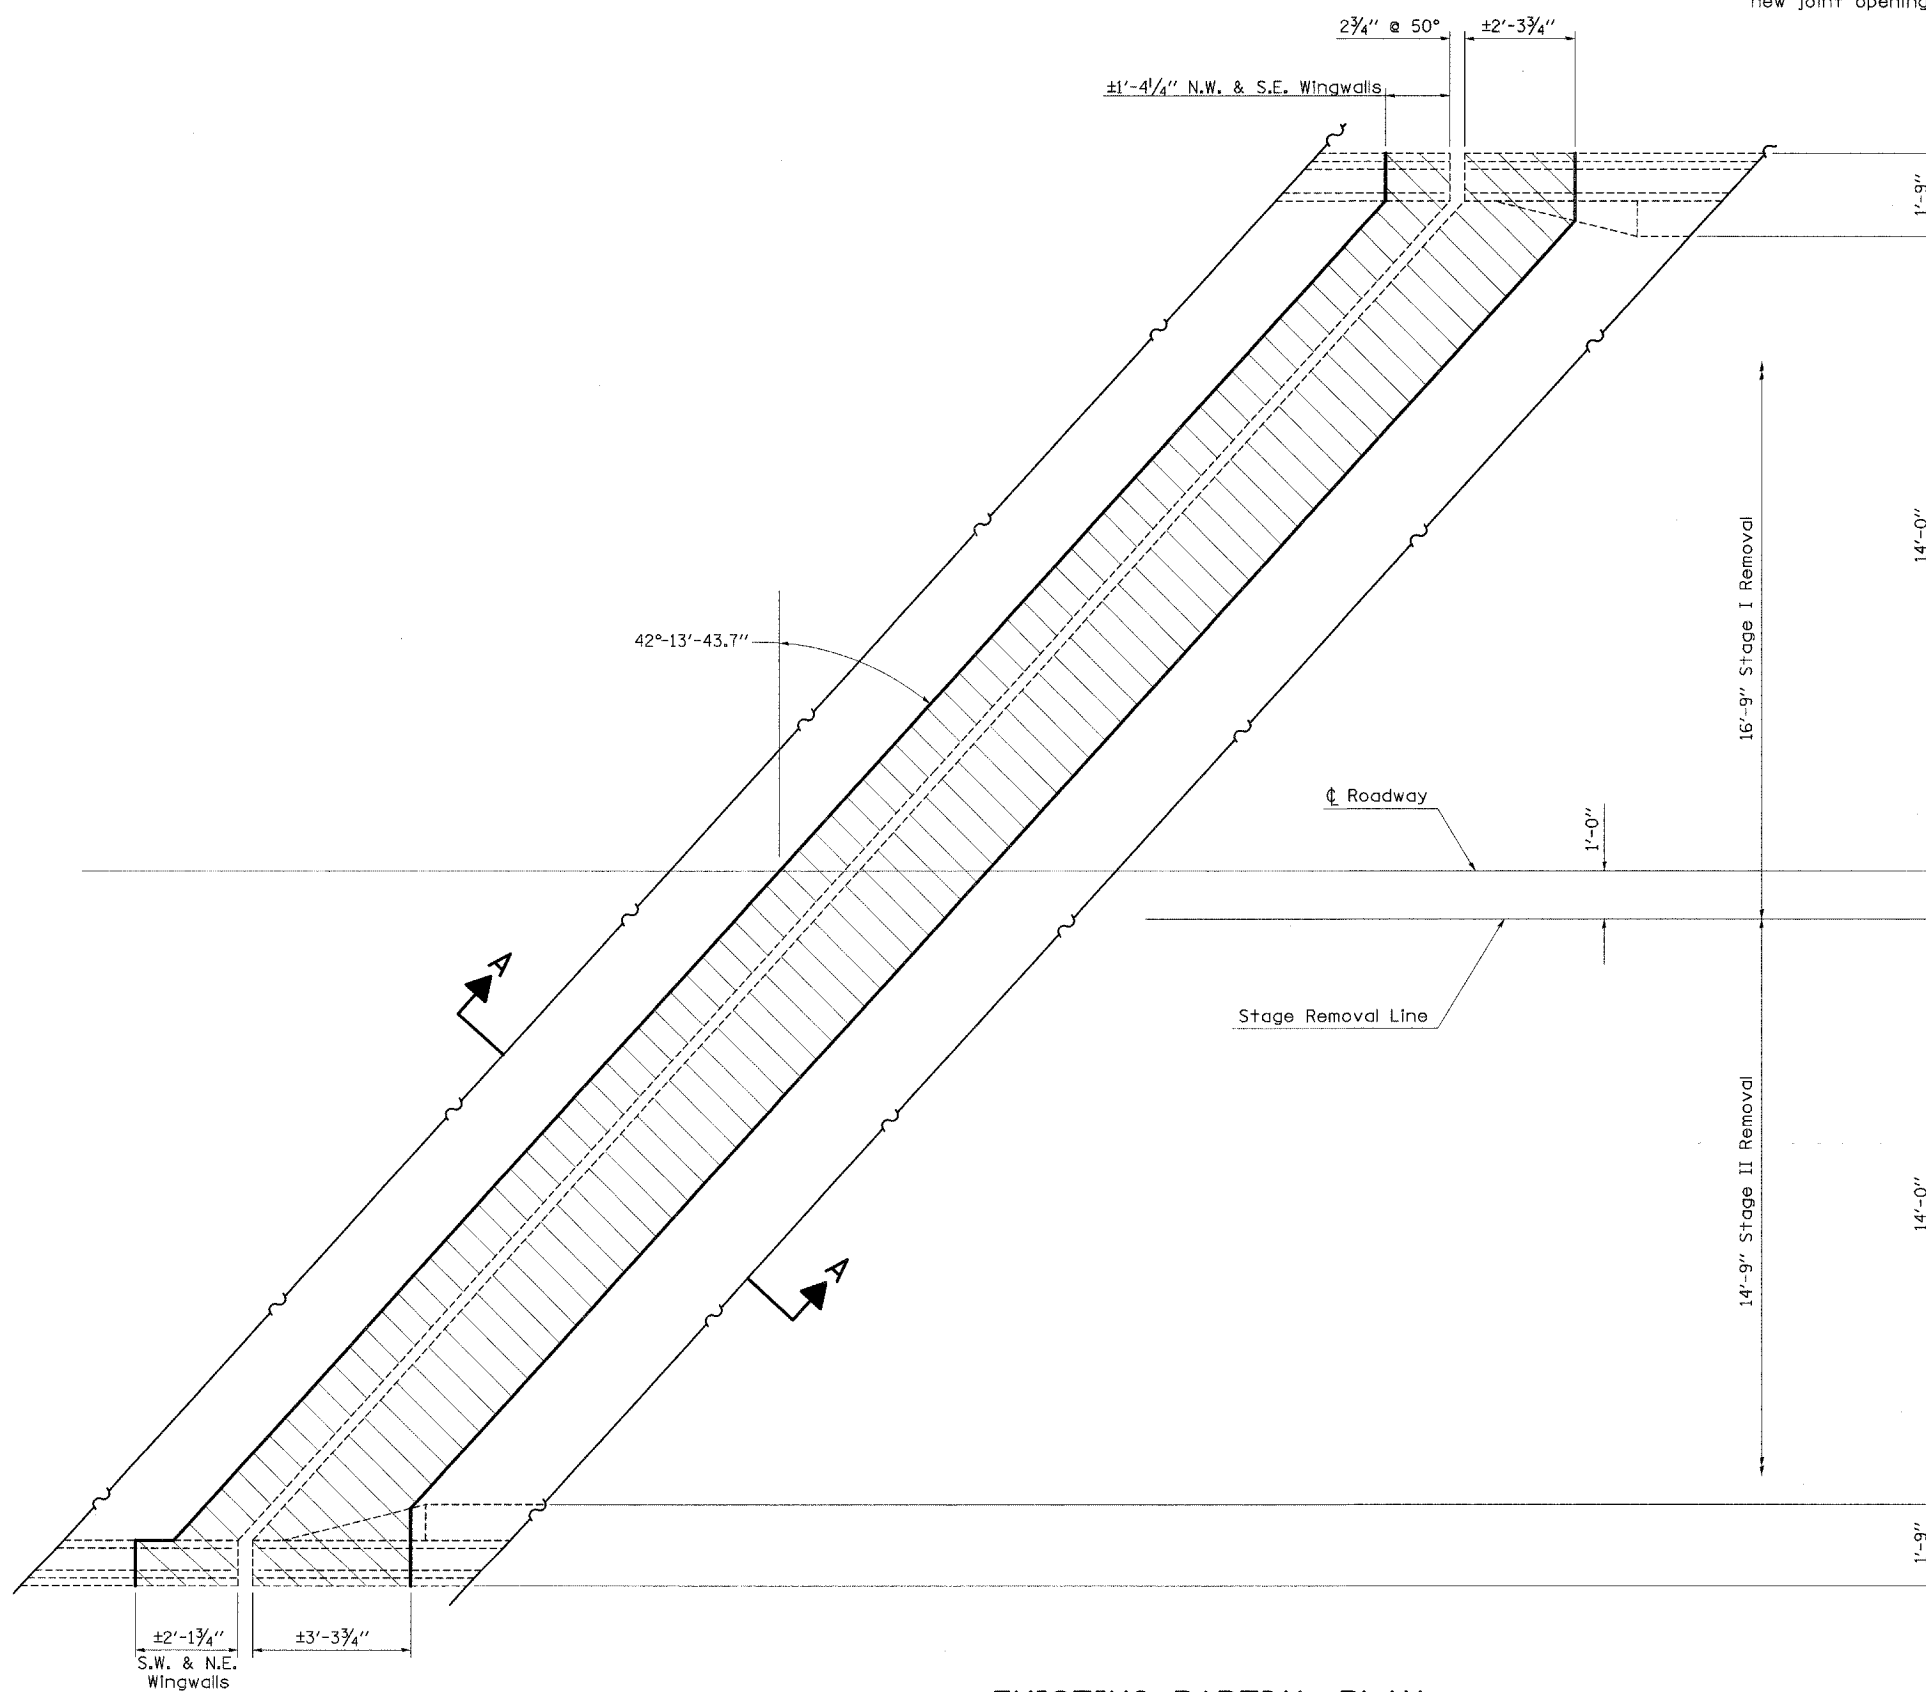

**EXISTING PARTIAL PLAN**  
(West Abutment shown; East Abutment similar)

FILE NAME = c:\projects\74171d\karanbridge.dgn	USER NAME = swartzw	DESIGNED -	REVISED -
	PLOT SCALE = 20.0000' / IN.	DRAWN -	REVISED -
	PLOT DATE = 3/20/2008	CHECKED -	REVISED -
		DATE -	REVISED -

**STATE OF ILLINOIS  
DEPARTMENT OF TRANSPORTATION**

**EXPANSION JOINT REPLACEMENT DETAILS  
SN 058-0097**

SCALE: N/A      SHEET NO. 38 OF 52 SHEETS      STA.      TO STA.

F.A.I. RTE.	SECTION	COUNTY	TOTAL SHEETS	SHEET NO.
72	(58,74X66,67)RS-1	MACON	88	38
FED. ROAD DIST. NO.			ILLINOIS FED. AID PROJECT	
			CONTRACT NO. 741	

SHEET NO. 38 OF 52 SHEETS