




TYPICAL EXIT RAMP MARKING

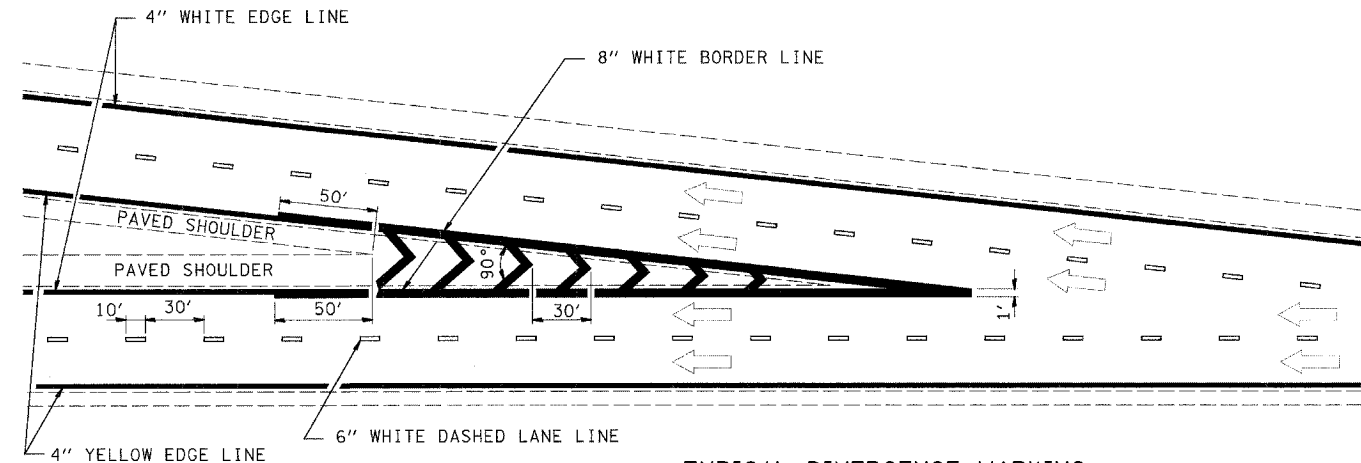


TYPICAL DIVERGENCE MARKING

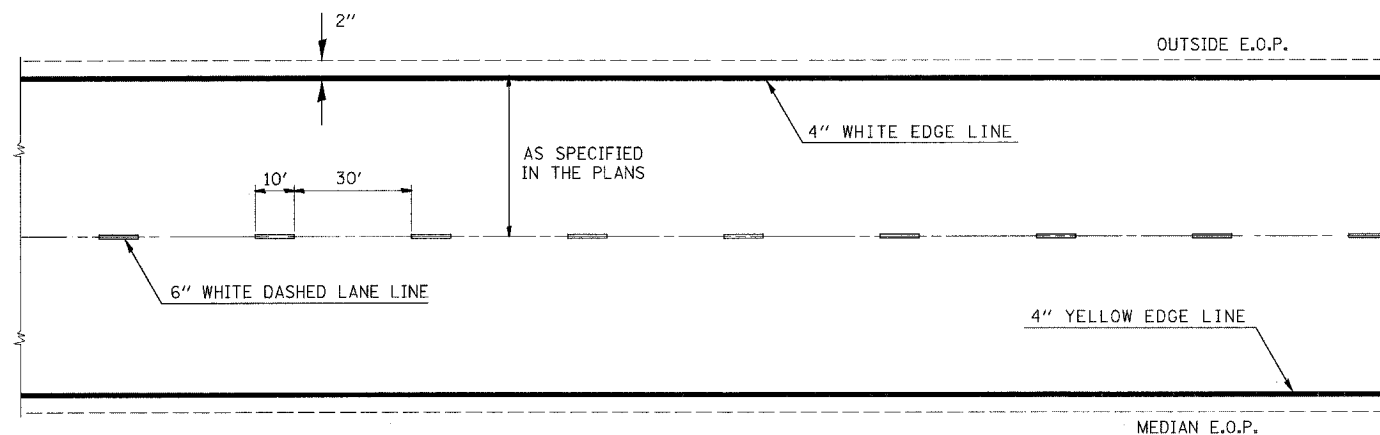

TYPICAL CENTERLINE & EDGELINE MARKINGS

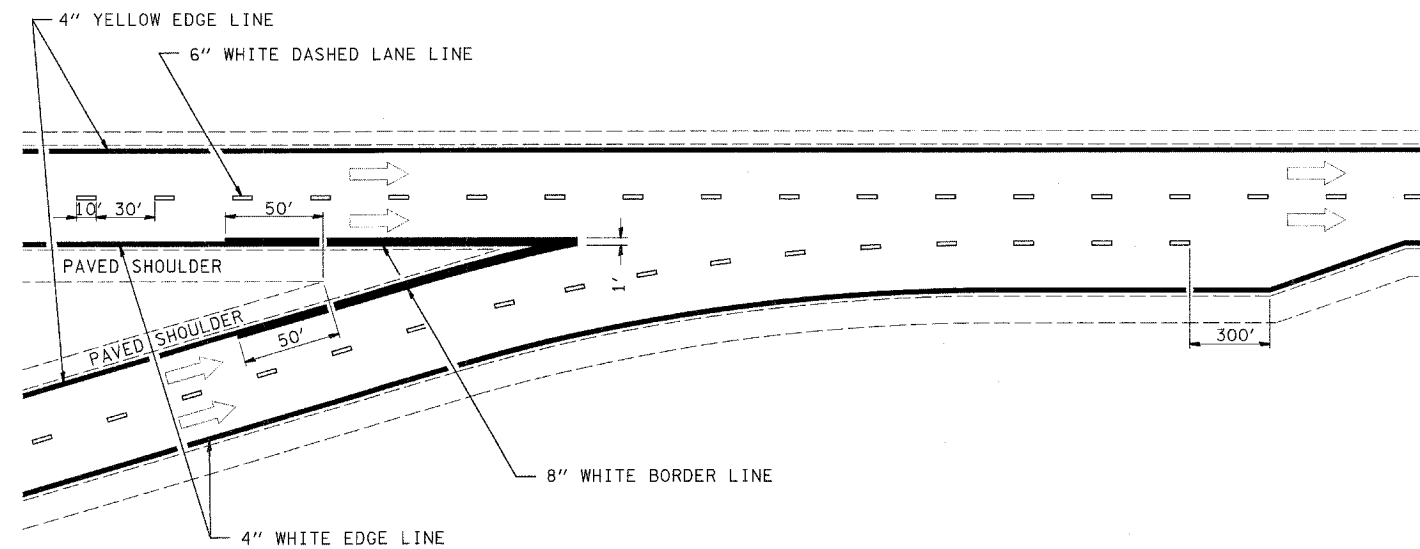

TYPICAL CONVERGENCE MARKING

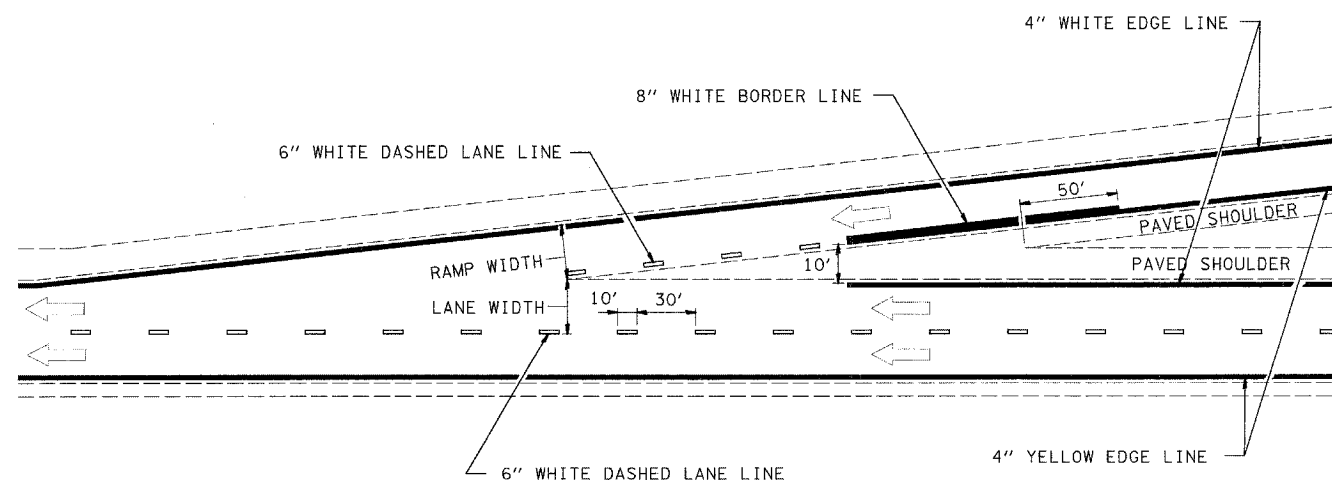

TYPICAL ENTRANCE RAMP MARKING

TYPICAL APPLICATIONS OF INTERCHANGE PAVEMENT MARKING
NOT TO SCALE

| REVISIONS | |
|-----------|------|
| NAME | DATE |
| MMO | 12-9 |
| DRM | 08-C |
| | |
| | |
| | |
| | |
| | |
| | |