


FINAL SURVEY NO.	SURVEYED	BY	DATE
	PLOTTED		
	TEMPLATE		
	NOTE BOOK		
	AREAS CHECKED		

ORIGINAL SURVEY NO.	SURVEYED	BY	DATE
	PLOTTED		
	TEMPLATE		
	NOTE BOOK		
	AREAS CHECKED		

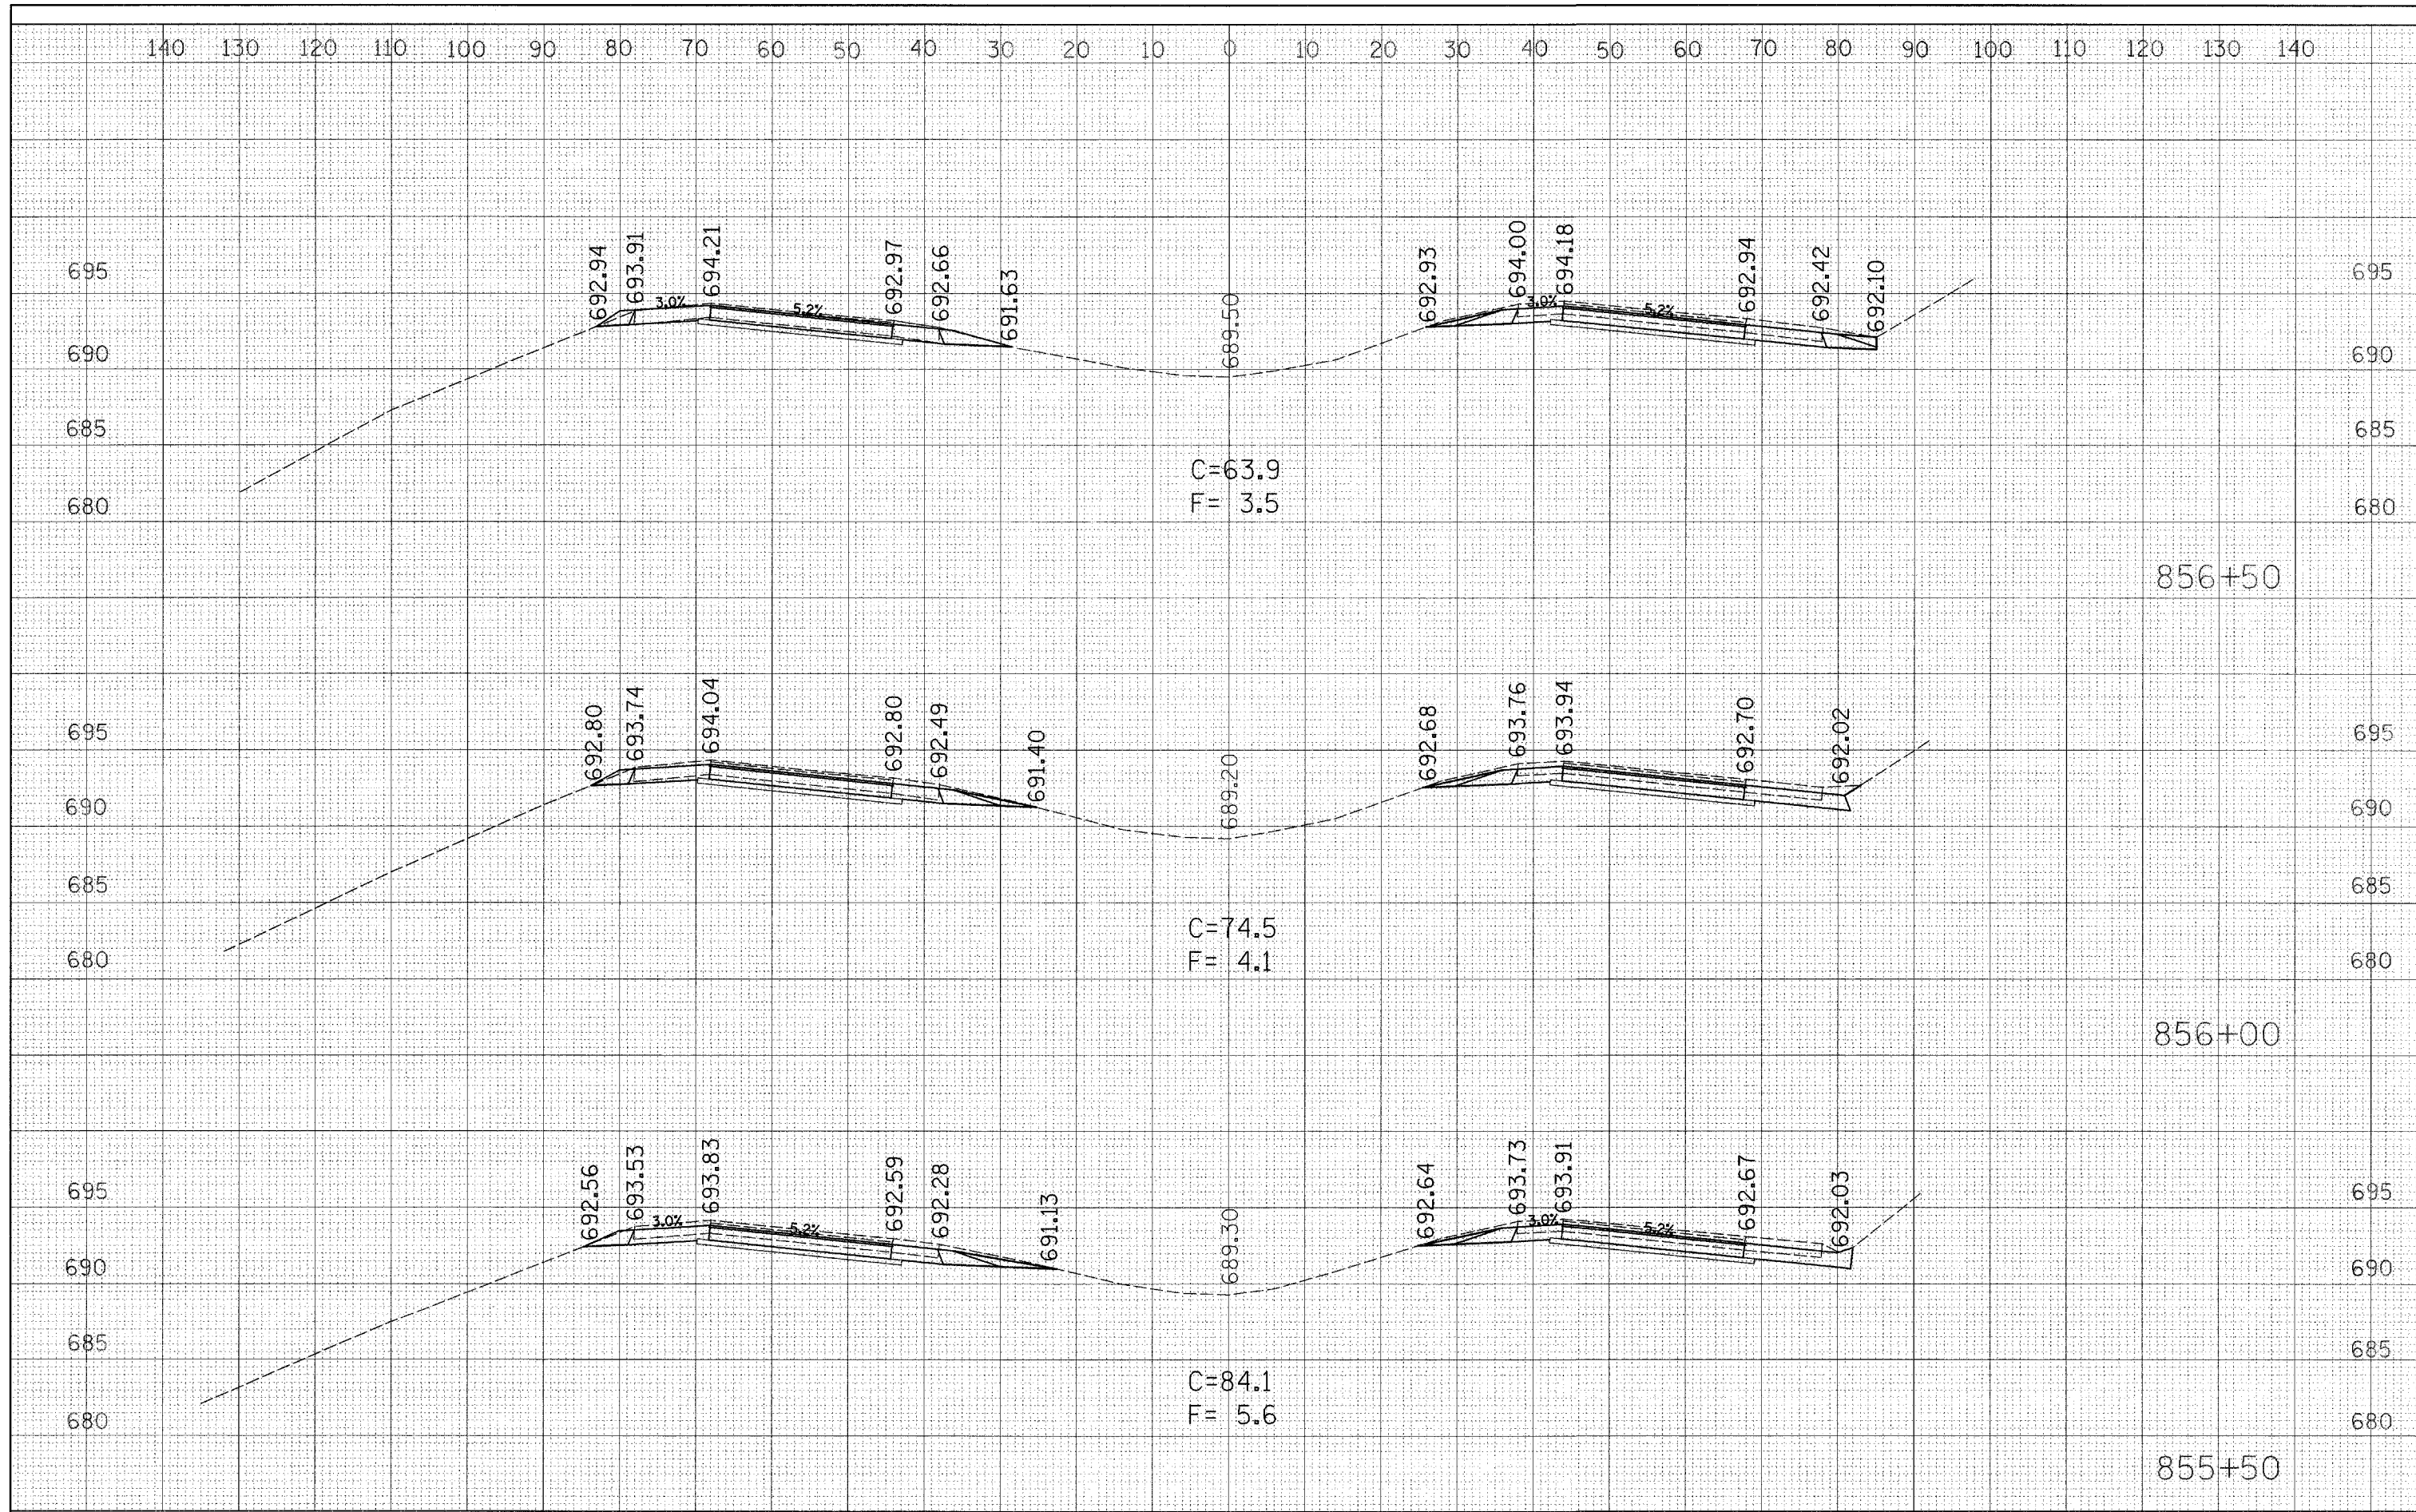

FILE NAME = c:\projects\74171d\sheet\_74171.dgn

USER NAME = davissonjl

DESIGNED - JLD  
CHECKED -

REVISED -  
REVISED -  
REVISED -  
REVISED -

PLOT SCALE = 10,0000' / IN.  
PLOT DATE = 3/28/2008

DRAWN - JLD  
CHECKED -

**STATE OF ILLINOIS  
DEPARTMENT OF TRANSPORTATION**

**PAVEMENT PATCH**

SCALE: 10 SHEET NO. 4 OF 6 SHEETS STA. 855+50 TO STA. 856+50

F.A. RTE.	SECTION	COUNTY	TOTAL SHEETS	SH. N.
72	(58,74)(66,67)RS-1	MACON	88	8
CONTRACT NO. 741				
FED. ROAD DIST. NO. ILLINOIS FED. AID PROJECT				