


SURVEY
 NOTE BOOK
 NO. _____
 PLOTTED
 TEMPLATE
 AREAS CHECKED
 NO. _____

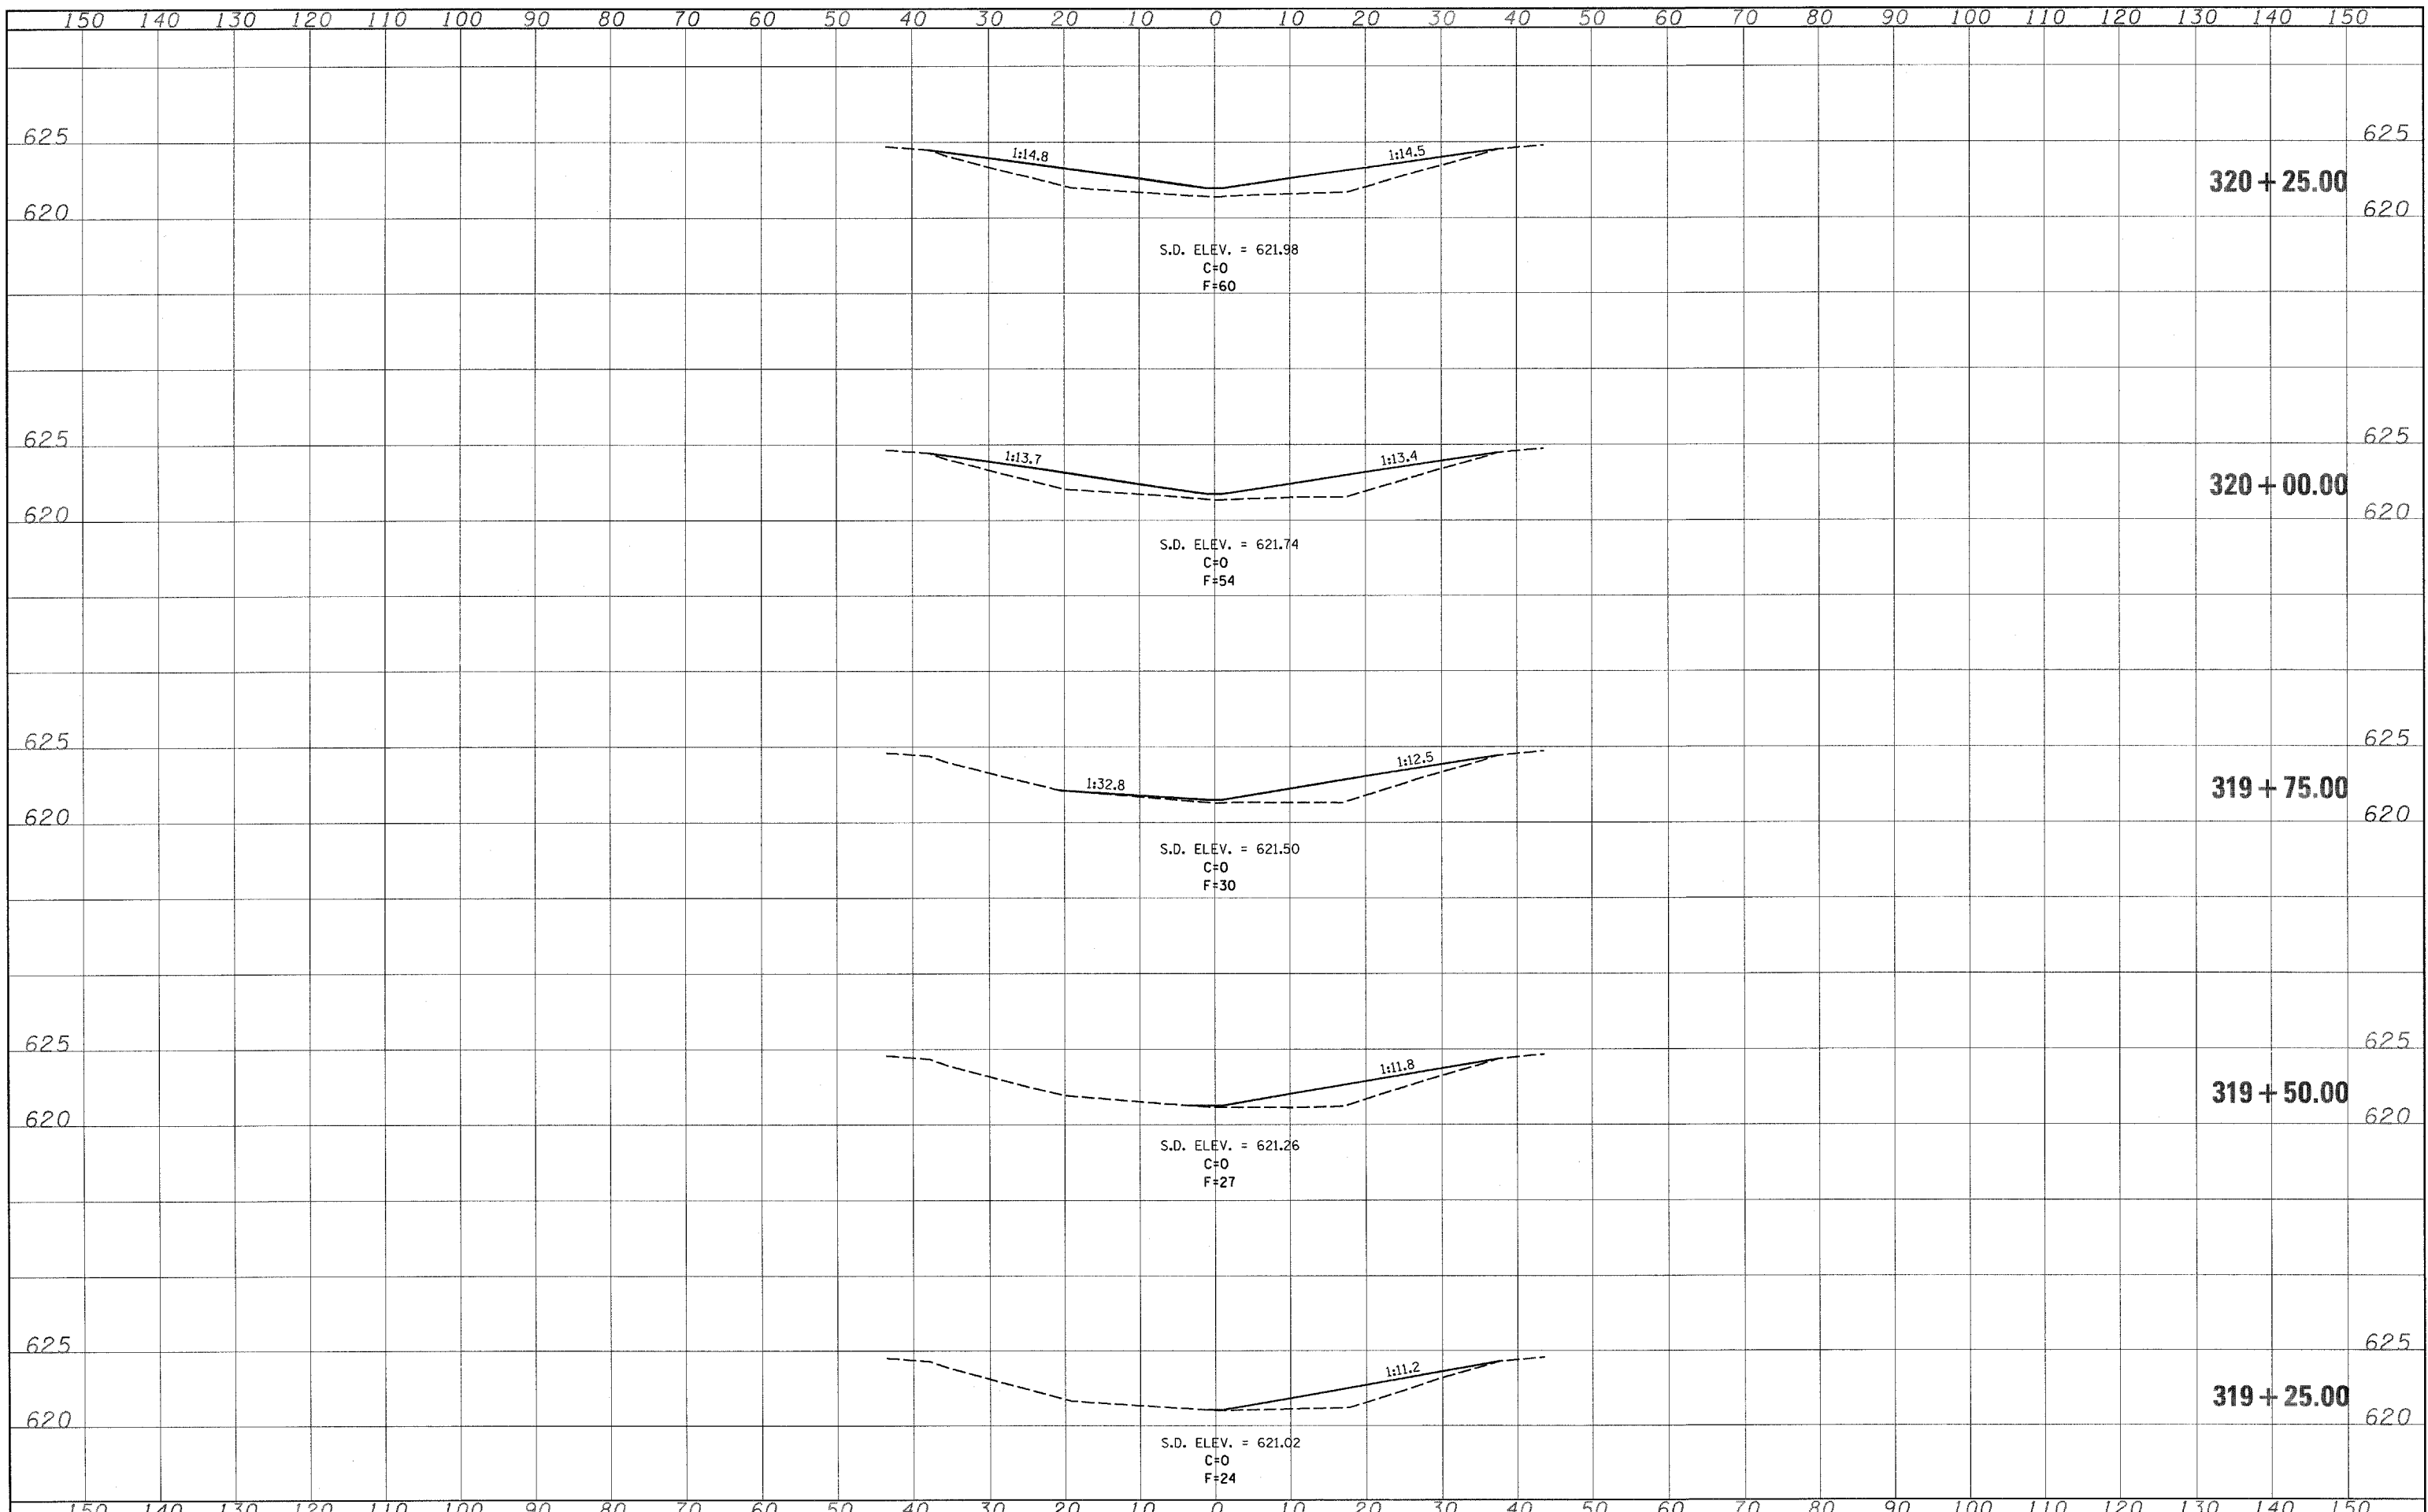

FILE NAME = ot\projects\74250d\ss862sheet_74250.dgn	USER NAME = tassloyck	DESIGNED - DRAWN - CHECKED - DATE -	REVISED - REVISED - REVISED - REVISED -	STATE OF ILLINOIS DEPARTMENT OF TRANSPORTATION		S.N. 058-0062		F.A.I. RTE. 72	SECTION D7 SAFETY 2008-3	COUNTY MACON	TOTAL SHEETS 70	SHEET NO. 42	
PLOT SCALE = 10.0000' / IN. PLOT DATE = 3/21/2008								SCALE:		SHEET NO. OF SHEETS		STA. 319+25.00 TO STA. 320+25.00	FED. ROAD DIST. NO. 7 ILLINOIS FED. AID PROJECT
											CONTRACT NO. 74250		