


PLOTTED  
 SHEET  
 NO. 1  
 PLOTTED  
 SHEET  
 NO. 2  
 PLOTTED  
 SHEET  
 NO. 3  
 PLOTTED  
 SHEET  
 NO. 4

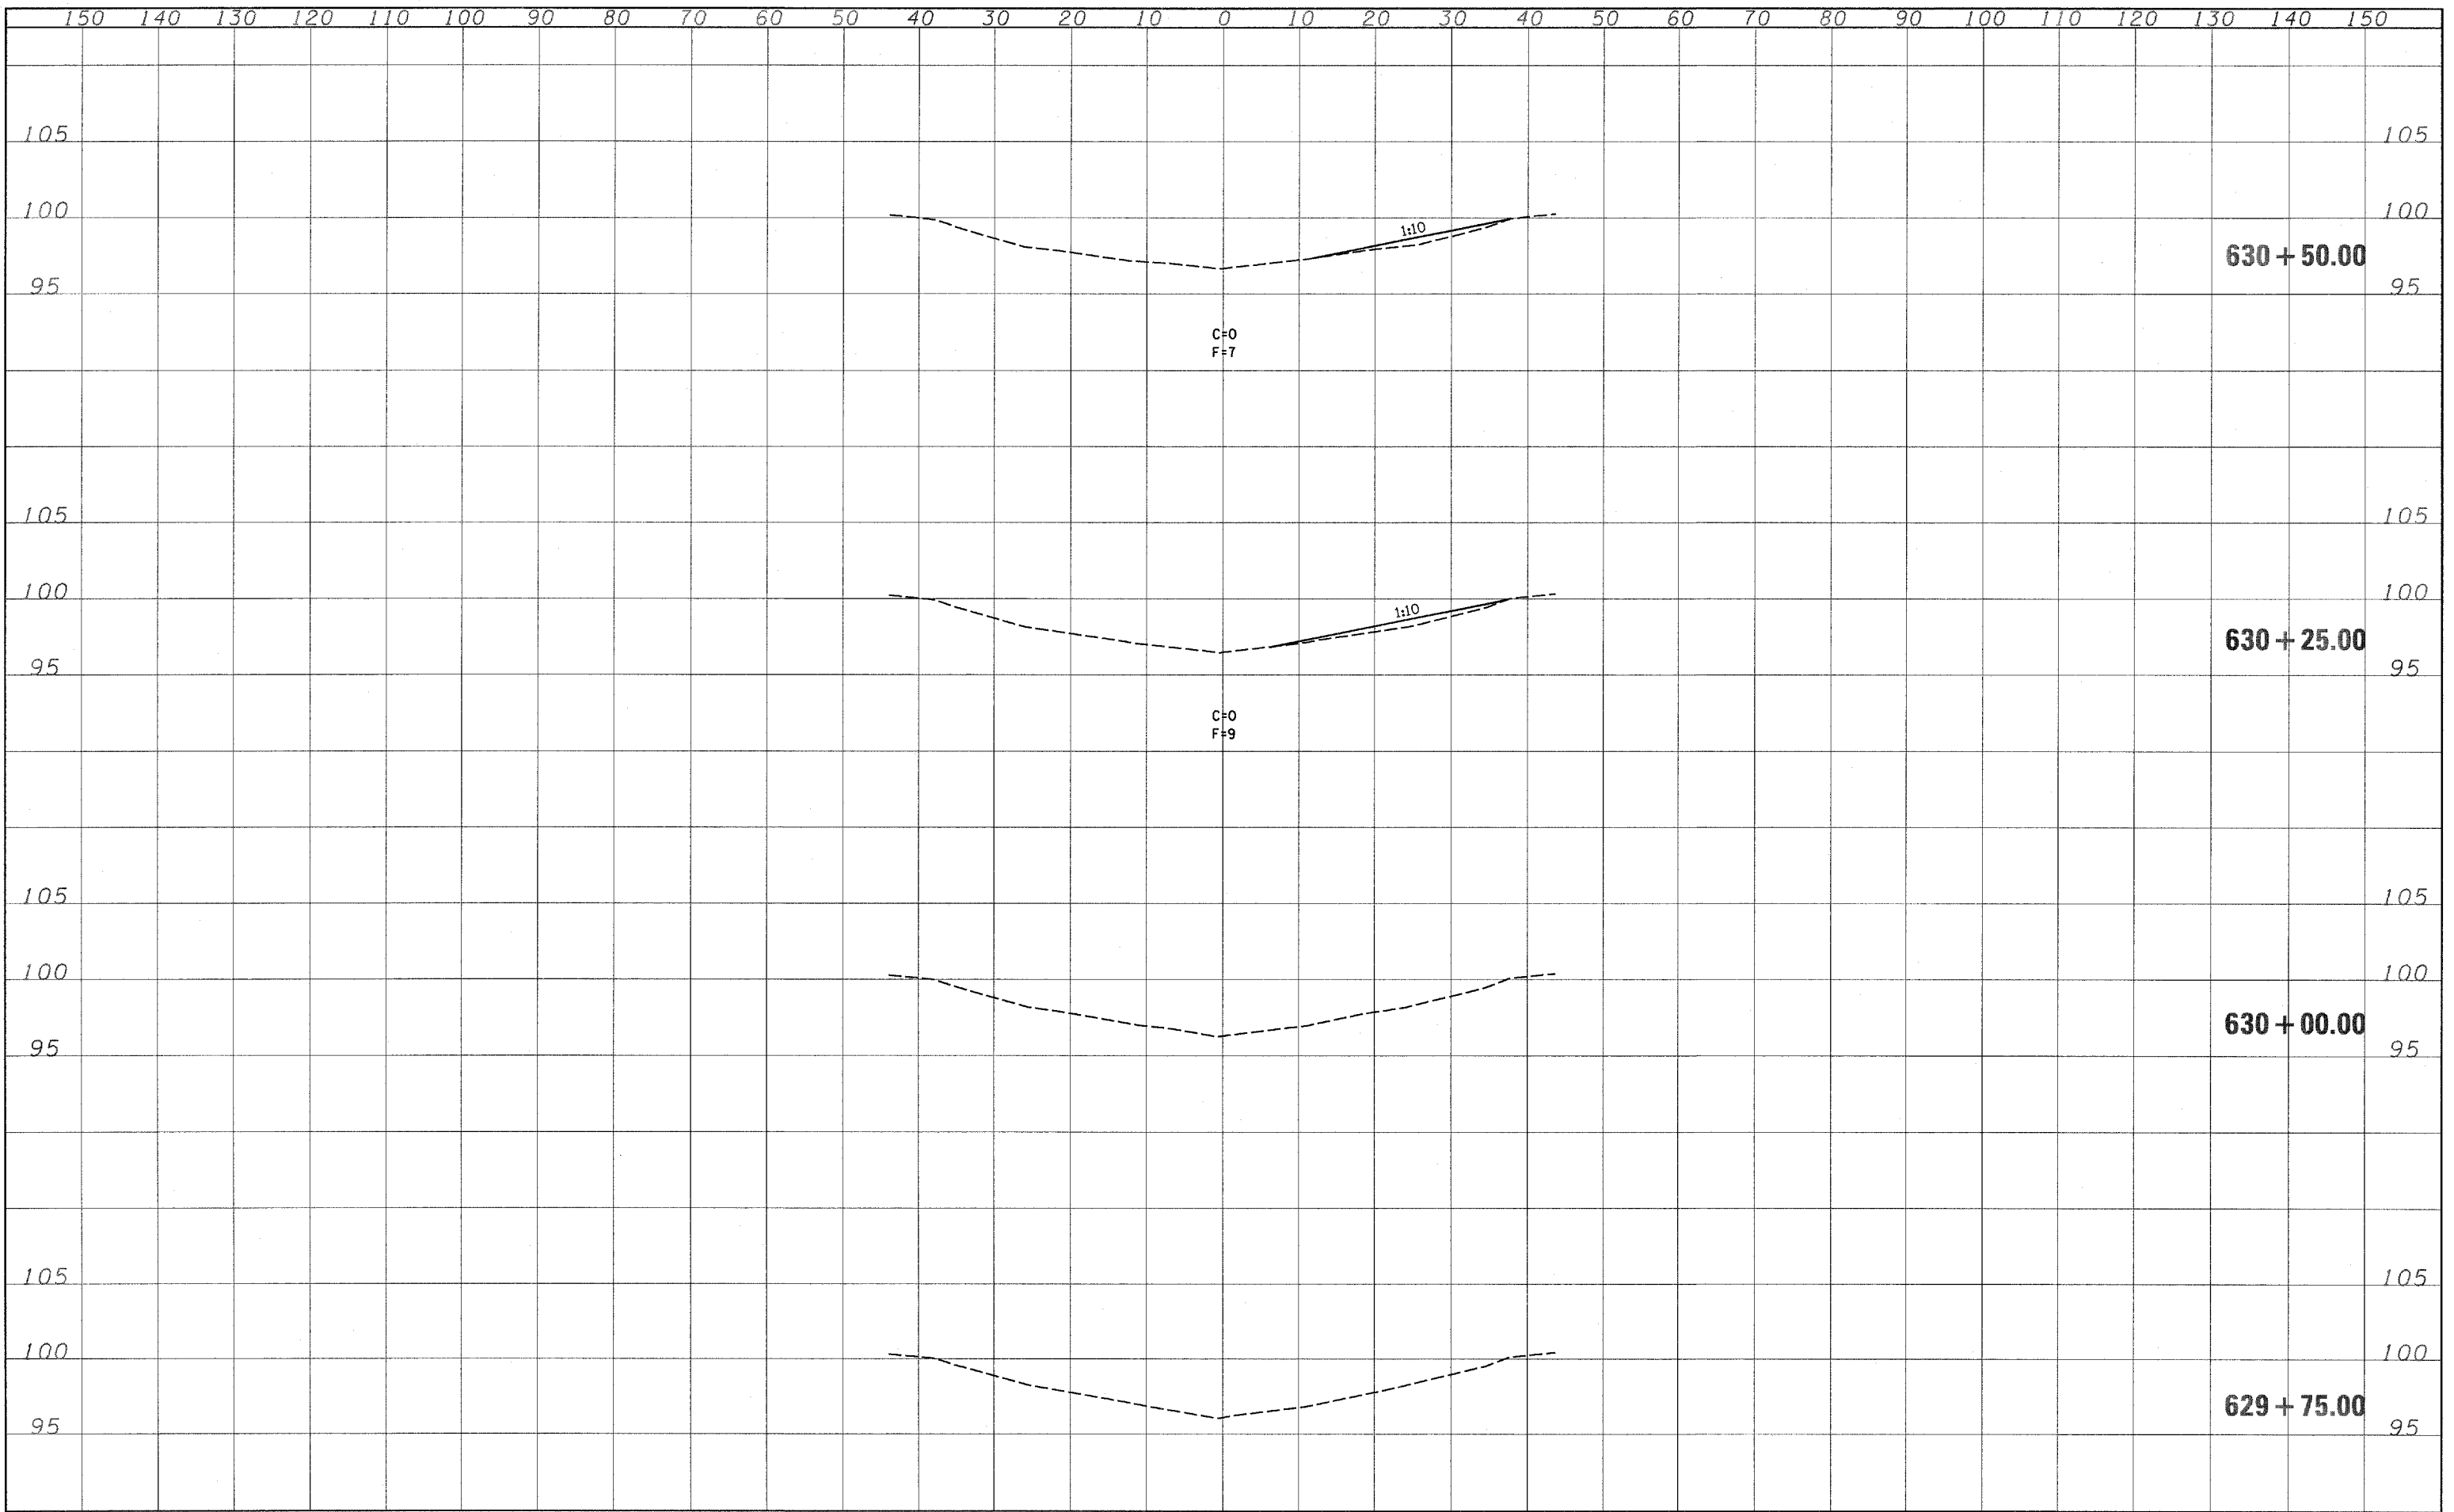

FILE NAME =  
 c:\projects\74250d\sheet\_74256.dgn

USER NAME = teasleyck  
 PLOT SCALE = 10.0000' / IN.  
 PLOT DATE = 3/21/2008

DESIGNED -	REVISED -
DRAWN -	REVISED -
CHECKED -	REVISED -
DATE -	REVISED -

**STATE OF ILLINOIS**  
**DEPARTMENT OF TRANSPORTATION**

**S.N. 058-0072**

SCALE: SHEET NO. OF SHEETS STA. 629+75.00 TO STA. 630+50.00

F.A.I. RTE.	SECTION	COUNTY	TOTAL SHEETS	SHEET NO.
72	D7 SAFETY 2008-3	MACON	70	53
FED. ROAD DIST. NO. 7 ILLINOIS FED. AID PROJECT			CONTRACT NO. 74250	