


150 140 130 120 110 100 90 80 70 60 50 40 30 20 10 0 10 20 30 40 50 60 70 80 90 100 110 120 130 140 150

JOYCE
NOTE BOOK
PLOTTED
TEMPLATE
AREAS CHECKED

JOYCE
NOTE BOOK
PLOTTED
TEMPLATE
AREAS CHECKED

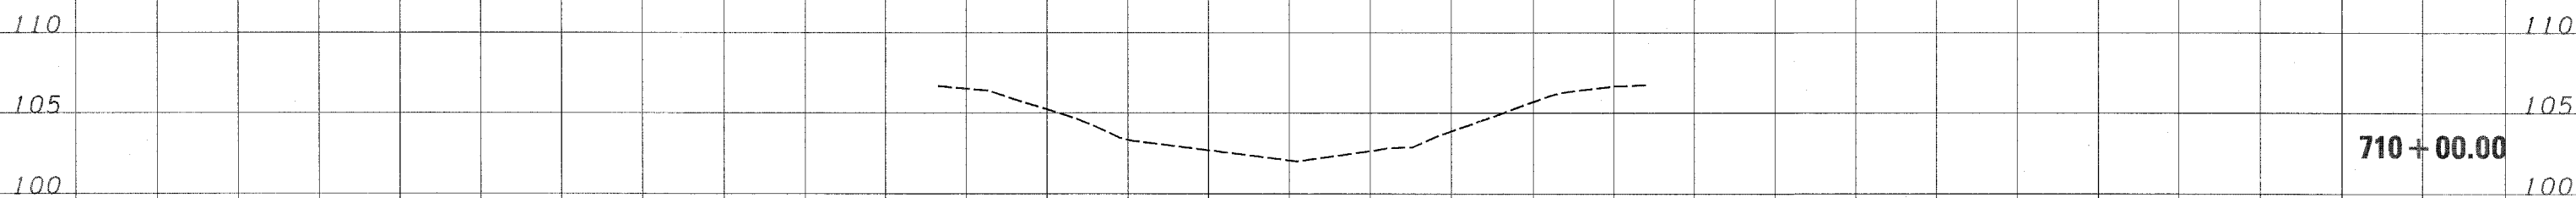

FILE NAME = c:\projects\74258d\sheet.74258.dgn	USER NAME = taslojck	DESIGNED -	REVISED -	STATE OF ILLINOIS DEPARTMENT OF TRANSPORTATION	S.N. 058-0073	F.A.I. RTE. 72	SECTION DT SAFETY 2008-3	COUNTY MACON	TOTAL SHEETS 70	SHEET NO. 65		
PLOT SCALE = 10,0005 ' / IN.	CHECKED -	REVISED -	SCALE:			SHEET NO. OF SHEETS	STA. 710+00.00 TO STA. 710+00.00	CONTRACT NO. 74250				
PLOT DATE = 3/21/2008	DATE -	REVISED -	FED. ROAD DIST. NO. 7 ILLINOIS FED. AID PROJECT									