

 
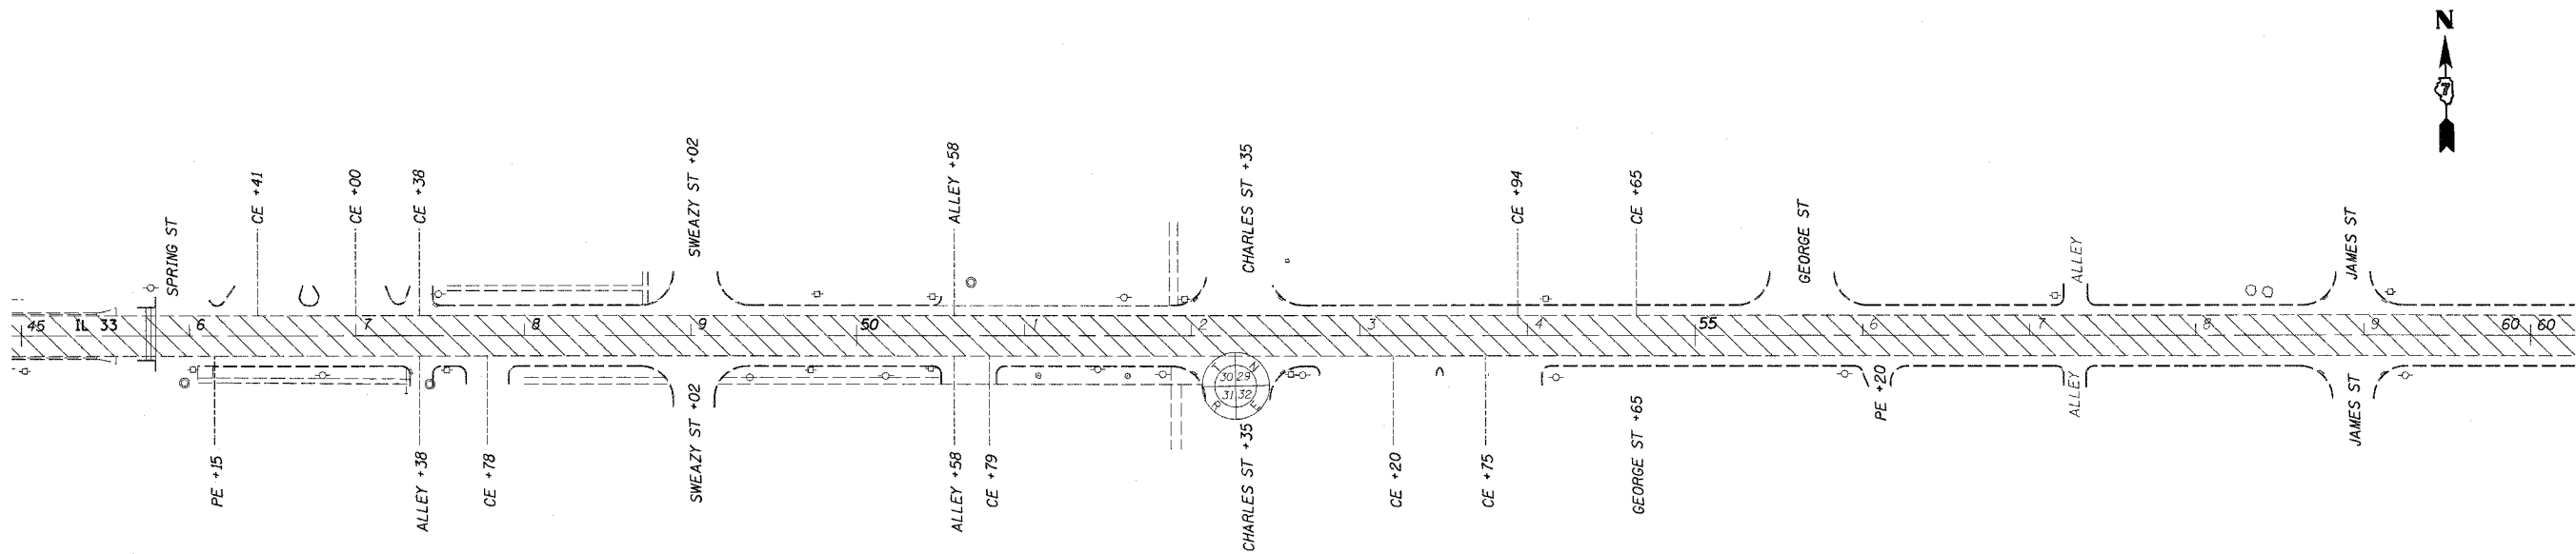


-  BUTT JOINT
-  HOT-MIX ASPHALT SURFACE REMOVAL, 1/2"
-  HOT-MIX ASPHALT SURFACE REMOVAL, 2 1/4"



FILE NAME =
 c:\proje\74251d\shplan_74251.dgn

USER NAME = teasleyk
 PLOT SCALE = 50.0000' / IN.
 PLOT DATE = 3/27/2008

DESIGNED -	REVISED -
DRAWN -	REVISED -
CHECKED -	REVISED -
DATE -	REVISED -

**STATE OF ILLINOIS
 DEPARTMENT OF TRANSPORTATION**

PLAN SHEET

SCALE: 50 SHEET NO. OF SHEETS STA. 30+00 TO STA. 60+00

F.A.P. RTE.	SECTION	COUNTY	TOTAL SHEETS	SHEET NO.
774	.	EFFINGHAM	33	22
FED. ROAD DIST. NO. ILLINOIS FED. AID PROJECT			CONTRACT NO. 74251	

• (1-1MFT,1-WMFT,104Z,104RS-2