


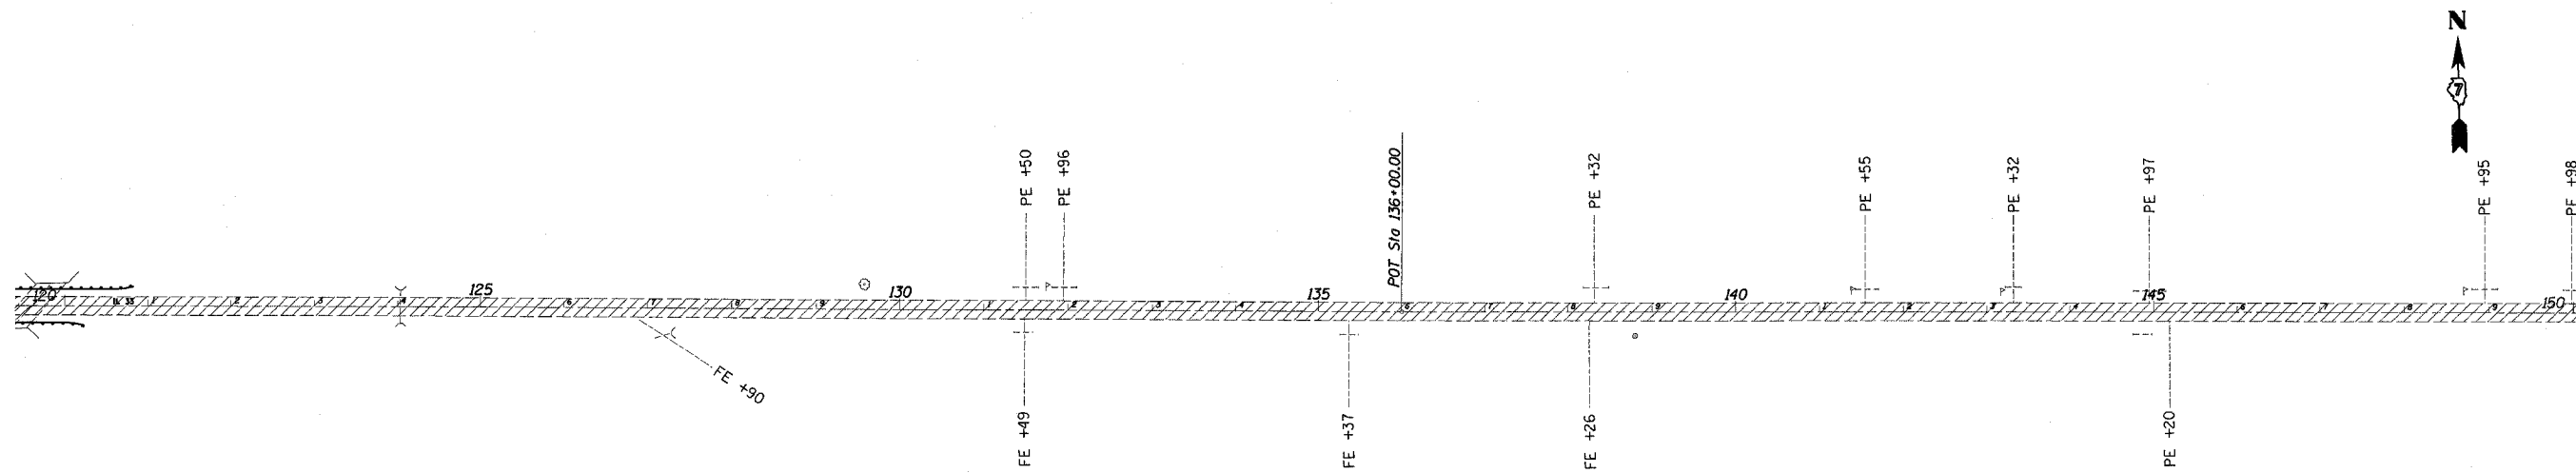


-  BUTT JOINT
-  HOT-MIX ASPHALT SURFACE REMOVAL, 1/2"
-  HOT-MIX ASPHALT SURFACE REMOVAL, 2 1/4"



FILE NAME = c:\projects\74251d\shplan_74251.dgn	USER NAME = teasleyok	DESIGNED -	REVISED -	STATE OF ILLINOIS DEPARTMENT OF TRANSPORTATION	PLAN SHEET	F.A.P. RTE. 774	SECTION .	COUNTY EFFINGHAM	TOTAL SHEETS 33	SHEET NO. 24	
PLOT SCALE = 100,0000 / / IN.	CHECKED -	REVISED -	SCALE: 100			SHEET NO. OF SHEETS	STA. 90+00 TO STA. 150+00	FED. ROAD DIST. NO. ILLINOIS FED. AID PROJECT			
PLOT DATE = 3/27/2008	DATE -	REVISED -	CONTRACT NO. 74251								
• (1-1MFT,1-WMFT,104Z,104RS-2											