
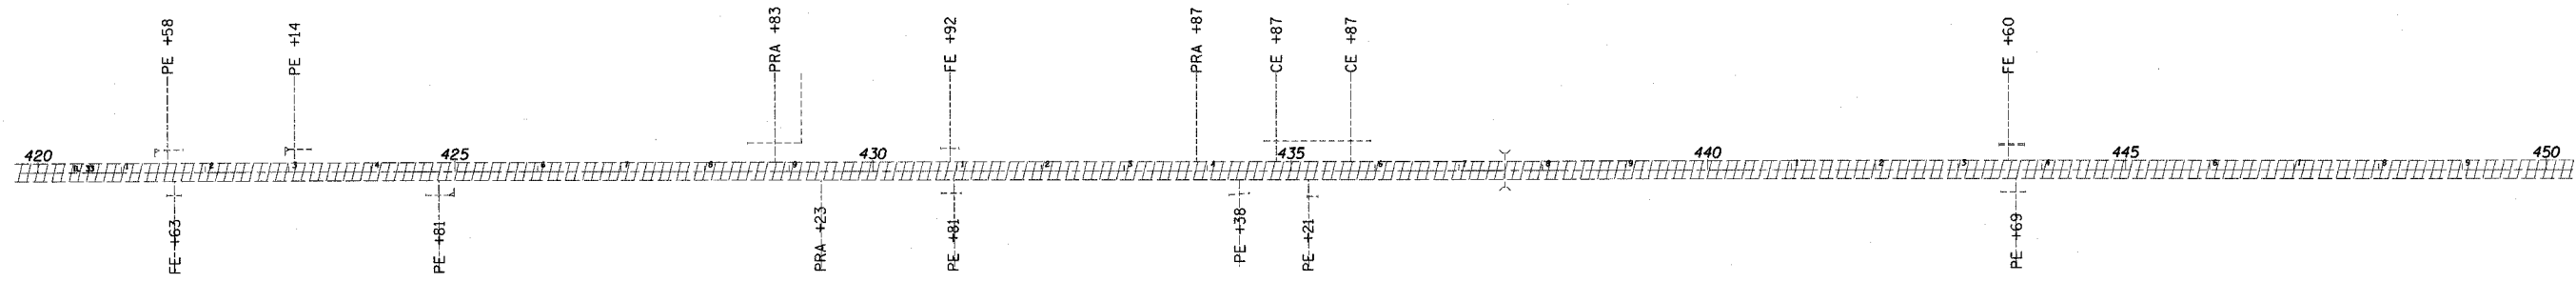


- BUTT JOINT
- HOT-MIX ASPHALT SURFACE REMOVAL, 1/2"
- HOT-MIX ASPHALT SURFACE REMOVAL, 2 1/4"

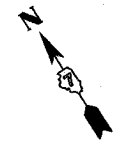

FILE NAME = c:\projects\74251d\ah\plan_74251.dgn	USER NAME = twanlegok	DESIGNED -	REVISED -	<b>STATE OF ILLINOIS DEPARTMENT OF TRANSPORTATION</b>	<b>PLAN SHEET</b>			F.A.P. RTE. 774	SECTION .	COUNTY EFFINGHAM	TOTAL SHEETS 33	SHEET NO. 29
PLOT SCALE = 100.0000' / IN.		CHECKED -	REVISED -		SCALE: 100			SHEET NO. OF SHEETS			CONTRACT NO. 74251	
PLOT DATE = 3/27/2008		DATE -	REVISED -		STA. 390+00 TO STA. 450+00			FED. ROAD DIST. NO. ILLINOIS FED. AID PROJECT				
• (1-1MFT,1-WMFT,104Z,104)RS-2												