




MATCHLINE 193+00

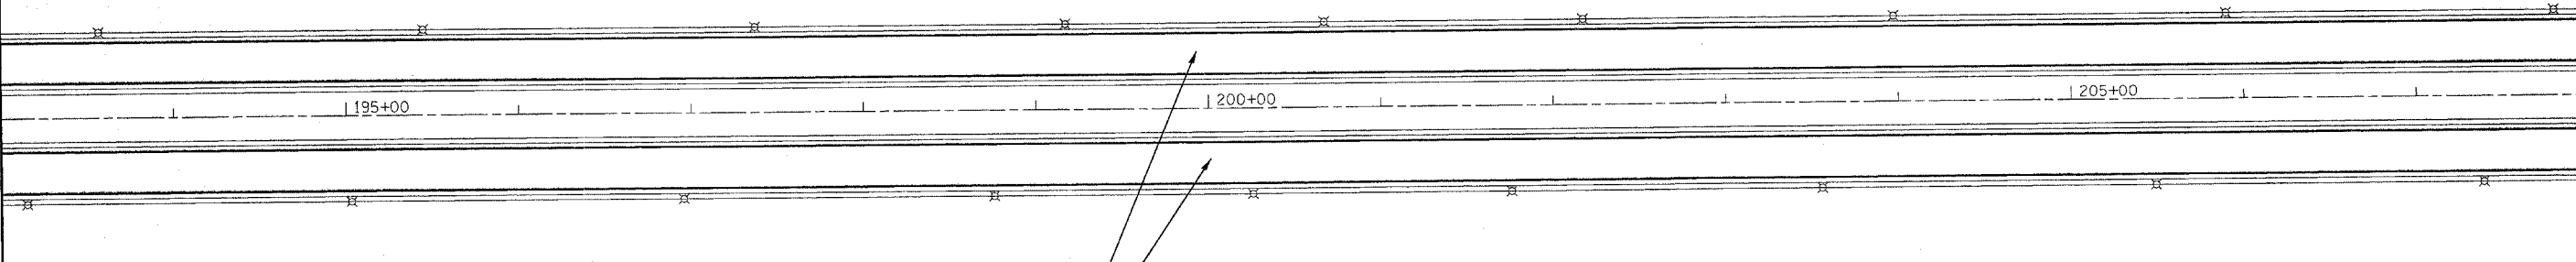

MATCHLINE 208+00

SEE BRIDGE
DETAIL SHEETS

FILE NAME = c:\projects\ed6207\plan\pln@6207.dgn	USER NAME = aifordb	DESIGNED -	REVISED -
		DRAWN -	REVISED -
	PLOT SCALE = 50,0000' / IN.	CHECKED -	REVISED -
	PLOT DATE = 4/24/2008	DATE -	REVISED -

**STATE OF ILLINOIS
DEPARTMENT OF TRANSPORTATION**

**PLAN SHEET
I-270 MAINLINE**

SCALE: SHEET NO. OF SHEETS STA. TO STA.

F.A.I. RTE.	SECTION	COUNTY	TOTAL SHEETS	SHEET NO.
270	60-(1,2,3,4)RS-2	MADISON	193	34
FED. ROAD DIST. NO. [ILLINOIS] FED. AID PROJECT			CONTRACT NO. 76A90	