


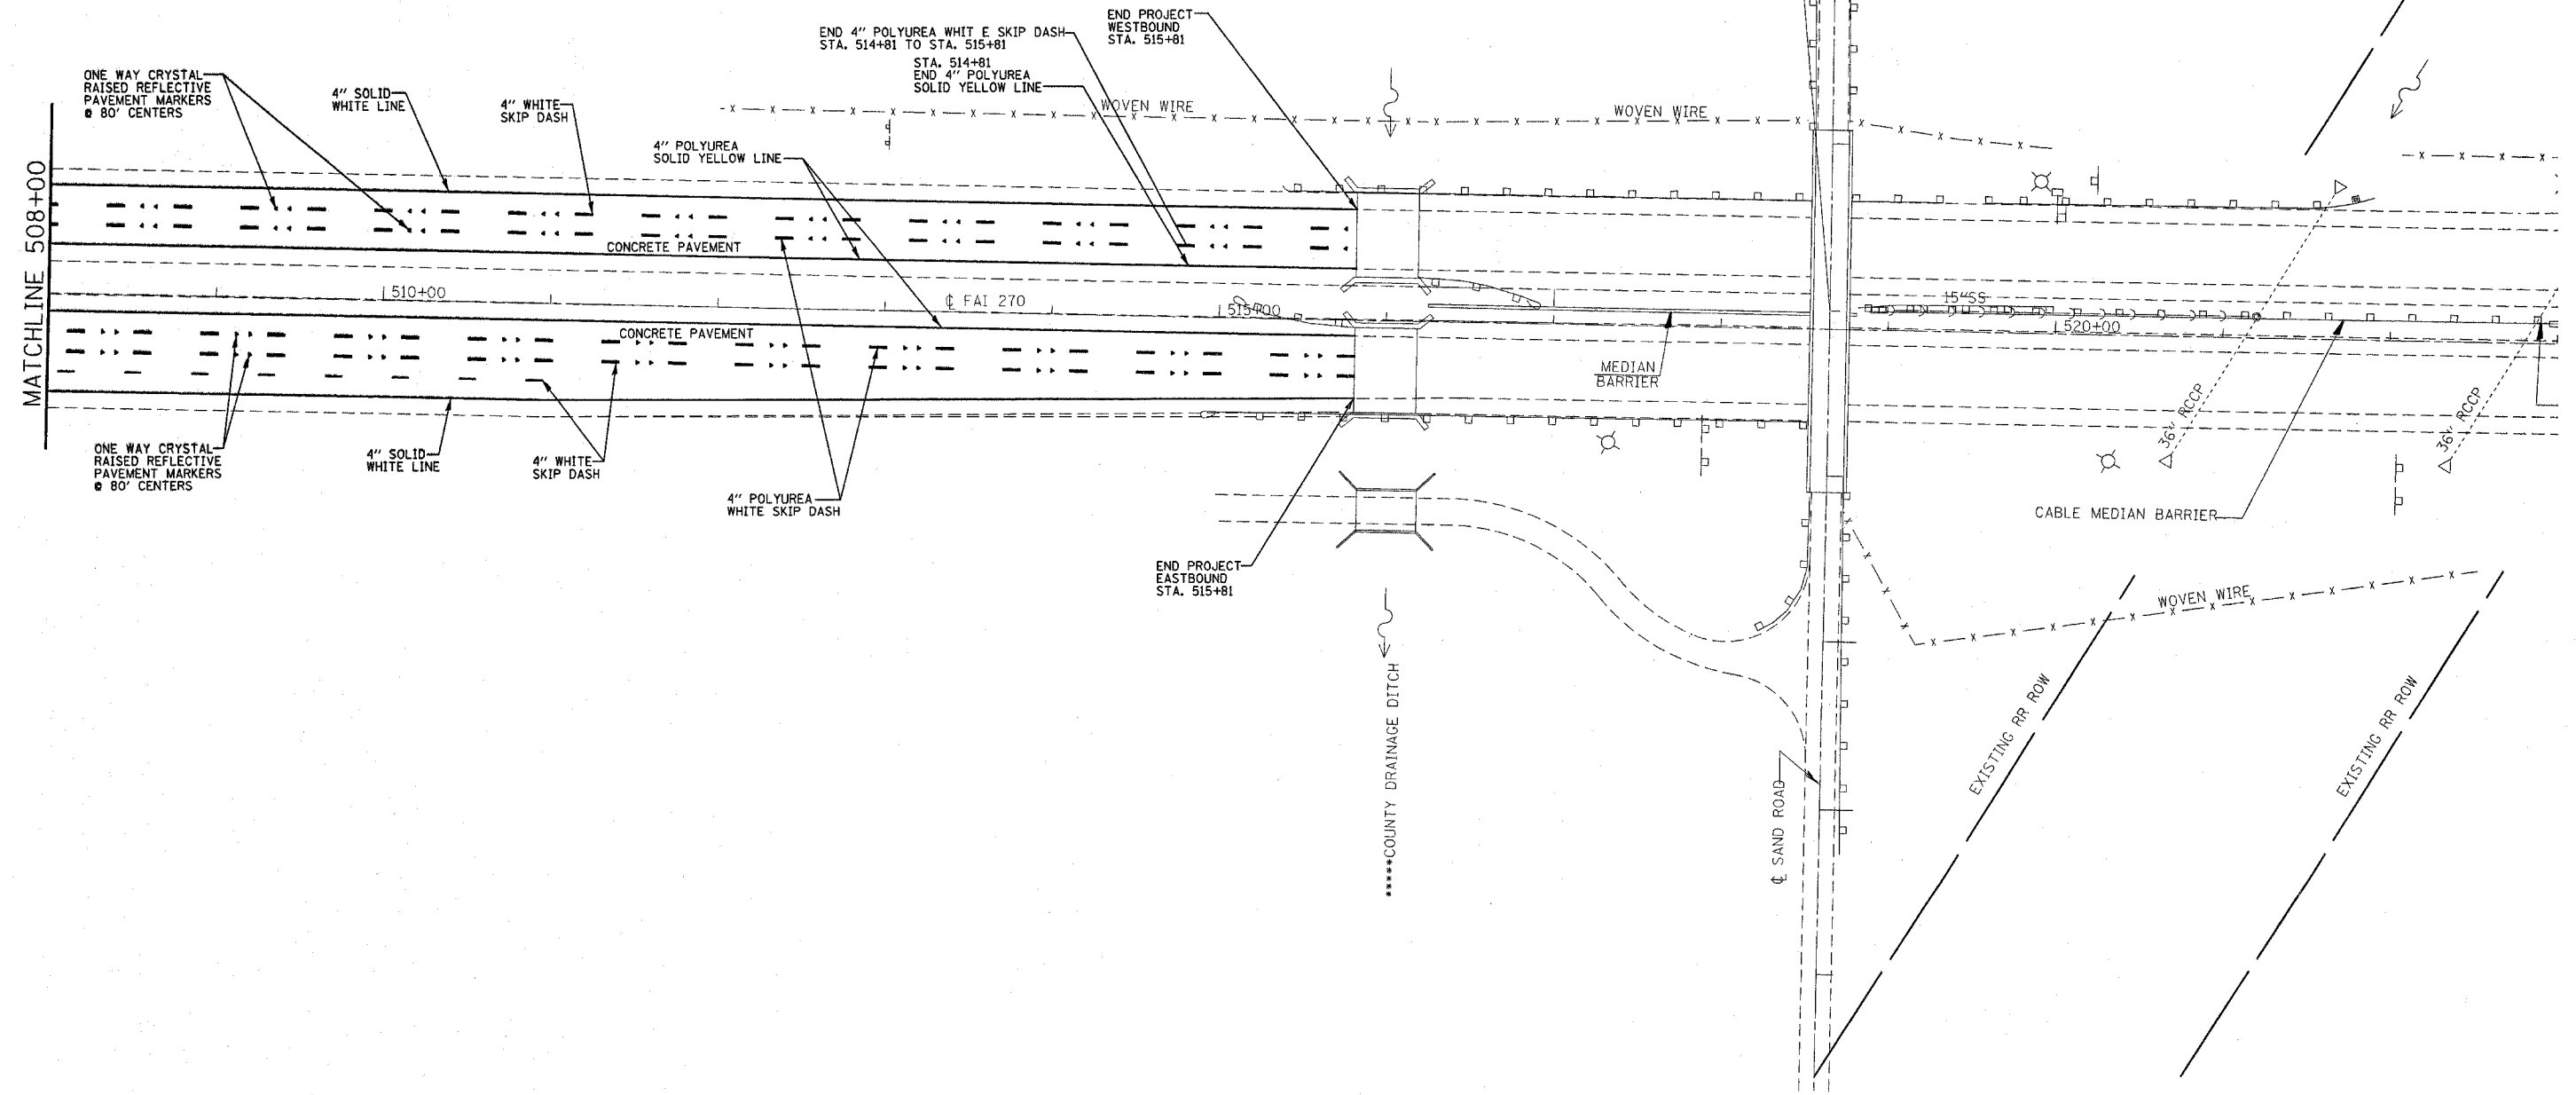

STA 518+65 FAI RTE. 270=
 STA 30+00 SAND RD.
 SEC. 60-4HB
 BR. NO. 60-0171



FILE NAME = c:\projects\ad06287\plan\pkn06287a.dgn	USER NAME = ajfordb	DESIGNED -	REVISED -	STATE OF ILLINOIS DEPARTMENT OF TRANSPORTATION	PROPOSED PAVEMENT MARKING SHEET I-270 MAINLINE			F.A.I. RTE. 270	SECTION 60-(1,2,3,4)RS-2	COUNTY MADISON	TOTAL SHEETS 193	SHEET NO. 120
	PLOT SCALE = 50.0000' / IN.	CHECKED -	REVISED -					CONTRACT NO. 76A90				
	PLOT DATE = 4/23/2008	DATE -	REVISED -					SCALE: SHEET NO. OF SHEETS STA. TO STA.				
								FED. ROAD DIST. NO. ILLINOIS FED. AID PROJECT				