


MATCHLINE 11+00

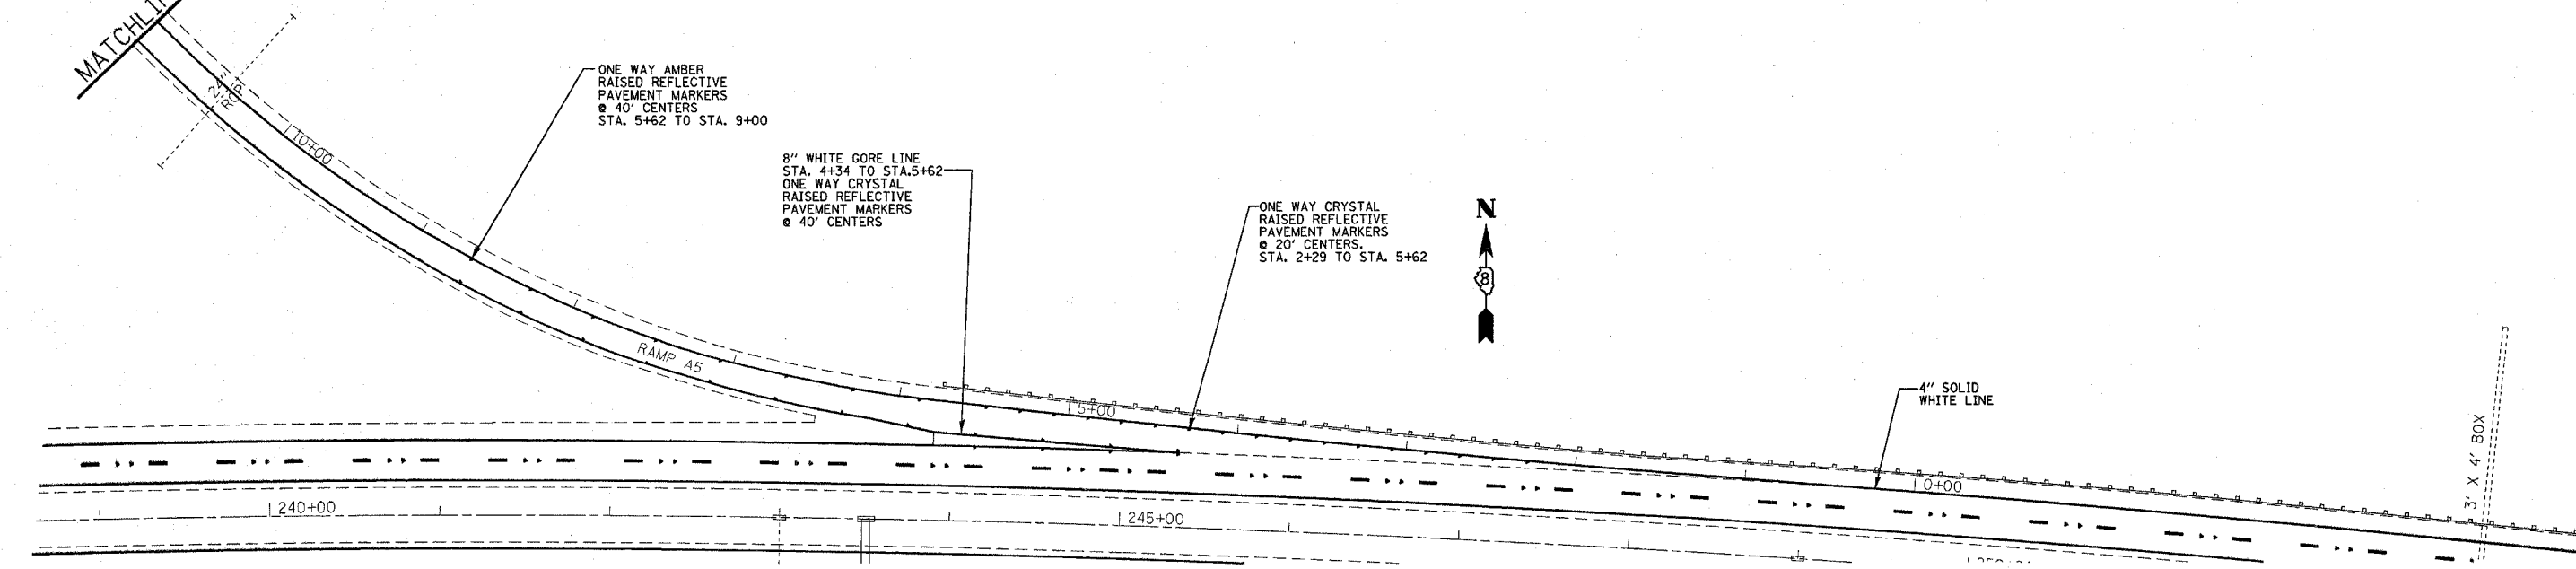

| | | | |
|---|-----------------------------|------------|-----------|
| FILE NAME = c:\projects\ed06207\plan\pkm06207a.dgn | USER NAME = ajfordb | DESIGNED - | REVISED - |
| | | DRAWN - | REVISED - |
| | PLOT SCALE = 50.0000' / IN. | CHECKED - | REVISED - |
| | PLOT DATE = 4/23/2008 | DATE - | REVISED - |

**STATE OF ILLINOIS
DEPARTMENT OF TRANSPORTATION**

**PROPOSED PAVEMENT MARKING SHEET
RAMP A5**

| | | | | |
|---|-----------------------------|-------------------|------------------------|---------------------|
| F.A.I. RTE. 270 | SECTION 60-(1,2,3,4)RS-2 | COUNTY MADISON | TOTAL SHEETS 193 | SHEET NO. 128 |
| FED. ROAD DIST. NO. ILLINOIS FED. AID PROJECT | | | CONTRACT NO. 76A90 | |

SCALE: SHEET NO. OF SHEETS STA. TO STA.