


RAMP B-6 DETOUR ROUTE

1. IL 203 TO I-270 EASTBOUND RAMP
2. I-270 EASTBOUND TO IL 111 NORTHBOUND RAMP
3. IL 111 NORTHBOUND TO I-270 WESTBOUND RAMP

NOTES:

1. CONTRACTOR SHALL SKID MOUNT ALL DETOUR SIGNS.
2. ALL SIGNS SHALL HAVE RELECTORIZED BACKGROUND.
3. ONE CHANGEABLE MESSAGE BOARD SHALL BE PLACED AT THE CLOSURE FOR NOTIFICATION. ONE CHANGEABLE MESSAGE SIGN SHALL BE PLACED AT THE LOCATION OF THE NEXT EXPECTED CLOSURE FOR ADVANCE NOTIFICATION. THE EXACT LOCATIONS WILL BE DETERMINED BY THE ENGINEER.
4. CONTRACTOR WILL FURNISH THE POSTS/SKIDS AND ERECT THE SIGNS AT THE LOCATIONS SHOWN ON THIS SHEET, AS DIRECTED BY THE RESIDENT ENGINEER/TECHNICIAN.
5. UPON COMPLETION OF THE CLOSURE, THE CONTRACTOR SHALL REMOVE THE SIGNS AND POSTS WILL REMAIN THE PROPERTY OF THE CONTRACTOR.
6. DURING THE CLOSURE, TYPE 3 BARRICADES WITH ROAD CLOSED SIGNS ATTACHED SHALL SHUT-OFF ACCESS. TRAFFIC CONES SHALL ALSO BE PLACED TO DELINEATE ROAD CLOSURE, AT THE DIRECTION OF THE RESIDENT.
7. THE ABOVE NOTED WORK SHALL BE INCLUDED IN THE CONTRACT UNIT PRICE LUMP SUM FOR TRAFFIC CONTROL AND PROTECTION (SPECIAL) AND NO OTHER COMPENSATION WILL BE ALLOWED.

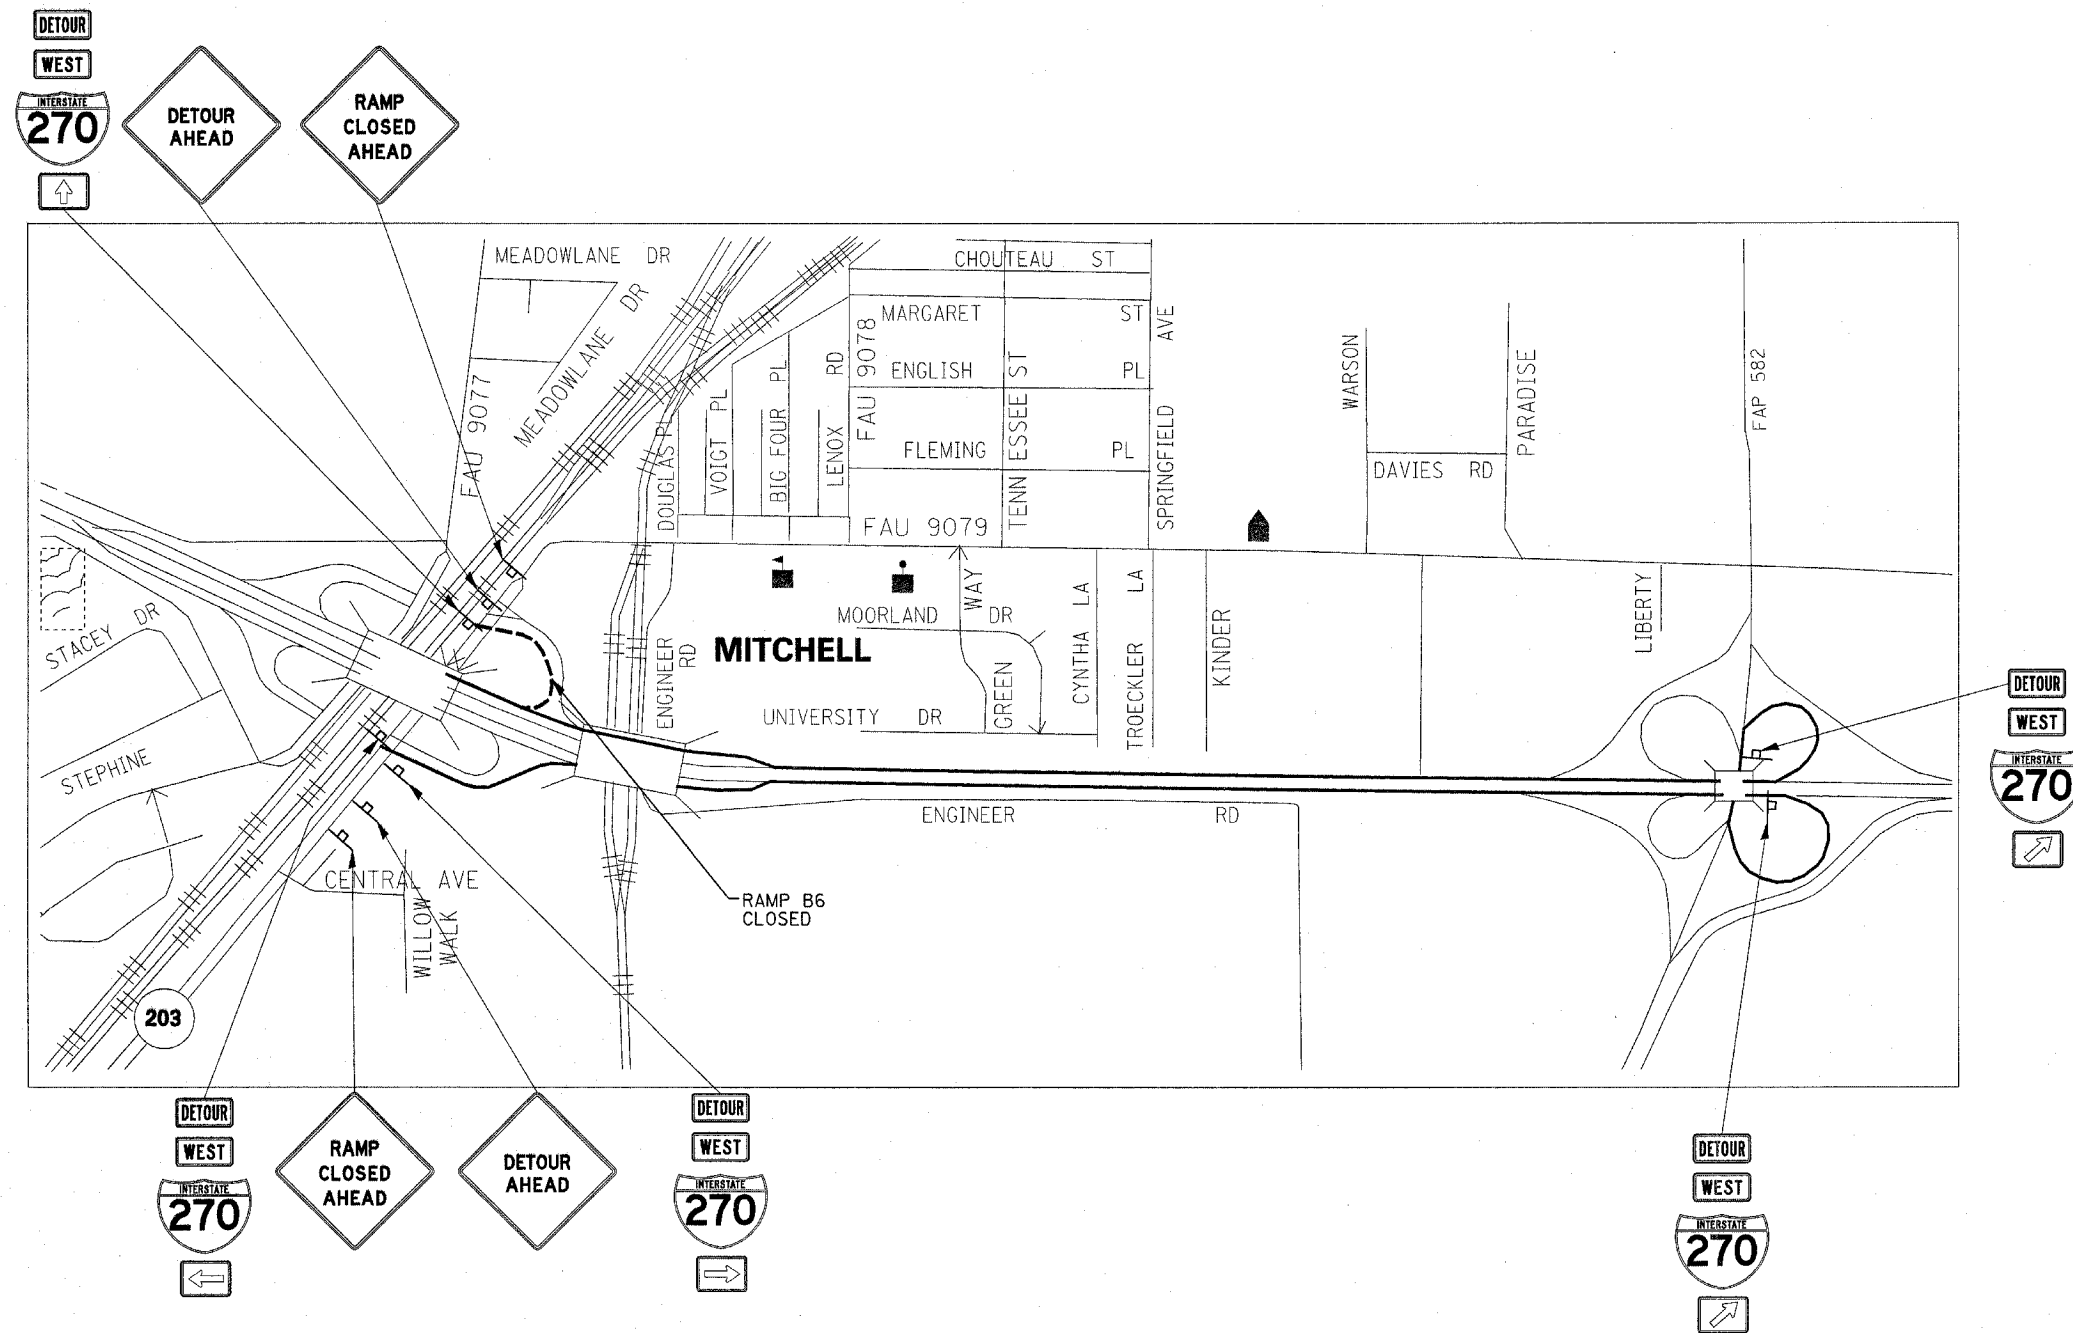

RAMP DETOUR COMBO: B-1, B-2, B-5, B-6

FILE NAME =	USER NAME = aifordb	DESIGNED -	REVISED -
ct:\projects\ad6207\plan\pmk06207a.dgn		DRAWN -	REVISED -
	PLOT SCALE = 50.0000' / IN.	CHECKED -	REVISED -
	PLOT DATE = 4/23/2008	DATE -	REVISED -

STATE OF ILLINOIS
DEPARTMENT OF TRANSPORTATION

RAMP DETOUR
RAMP B-6

SCALE: SHEET NO. OF SHEETS STA. TO STA.

F.A.I. RTE.	SECTION	COUNTY	TOTAL SHEETS	SHEET NO.
270	60-(1,2,3,4)RS-2	MADISON	193	175
CONTRACT NO. 76A90			ILLINOIS FED. AID PROJECT	