


F.A.P. R.T.E.	SECTION	COUNTY	TOTAL SHEETS	SHEET NO.
	D7-00087-00-RS	COOK	10	8
FED. ROAD DIST. NO. 1		ILLINOIS	HIGH PRIORITY PROJECT	
CONTRACT NO. 83915				

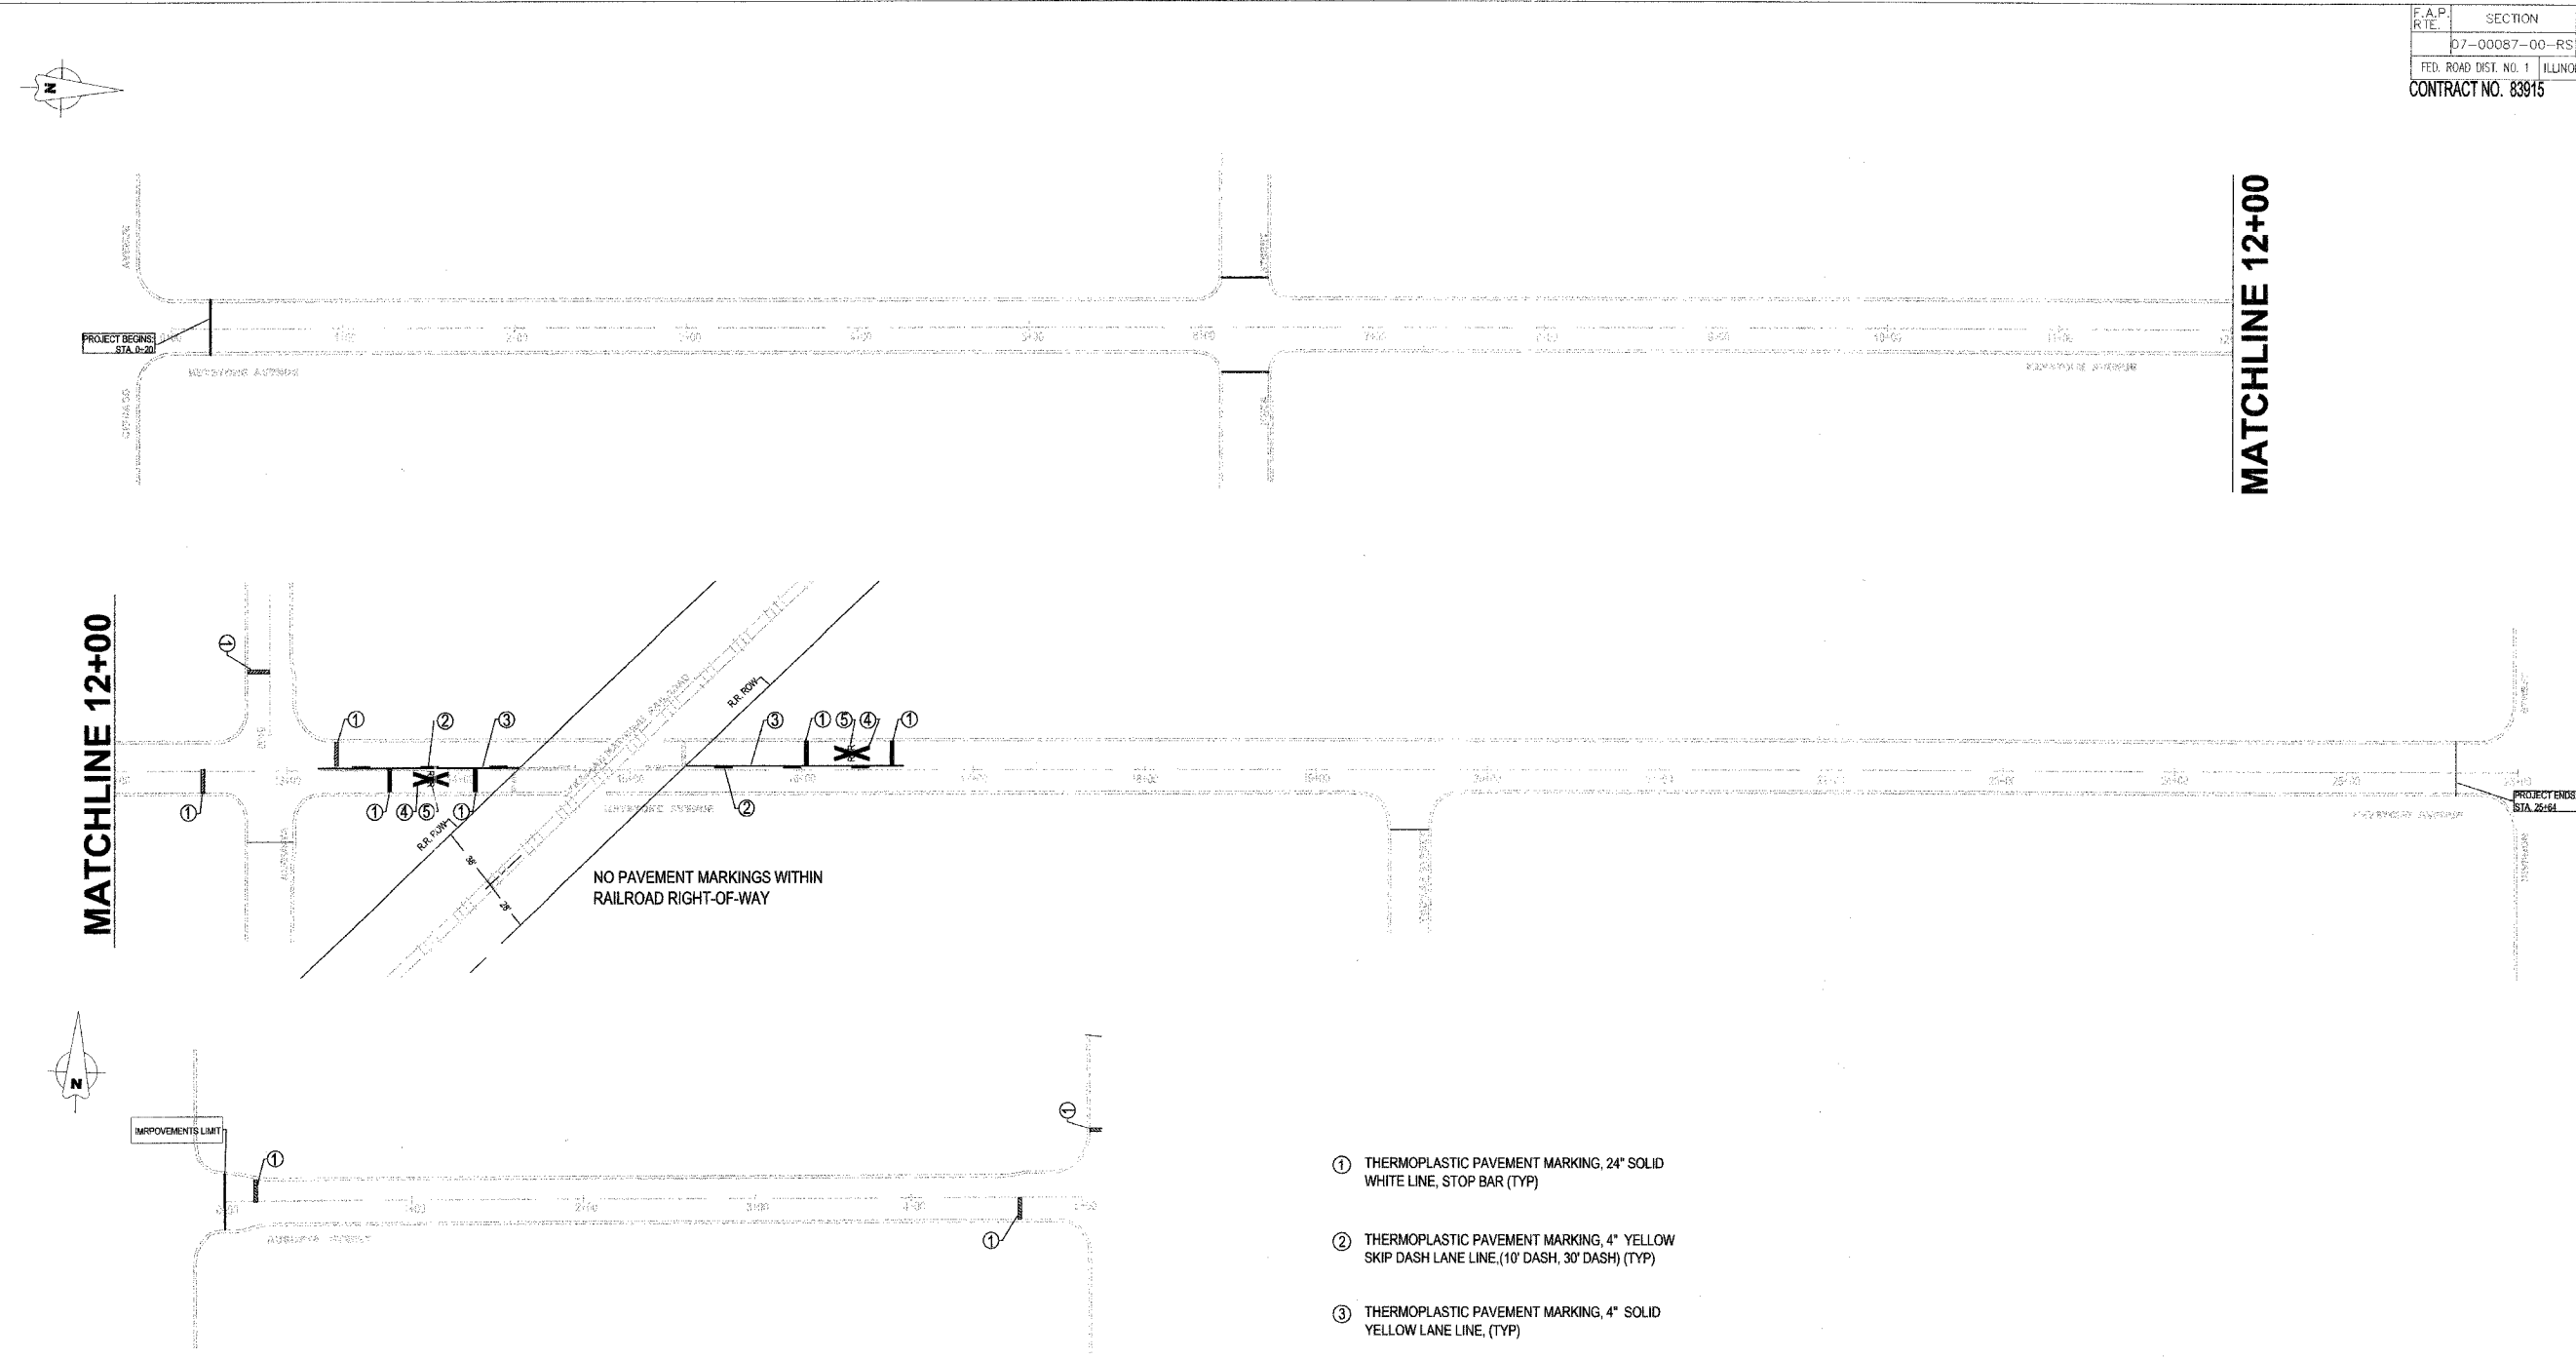

- ① THERMOPLASTIC PAVEMENT MARKING, 24" SOLID WHITE LINE, STOP BAR (TYP)
- ② THERMOPLASTIC PAVEMENT MARKING, 4" YELLOW SKIP DASH LANE LINE, (10' DASH, 30' DASH) (TYP)
- ③ THERMOPLASTIC PAVEMENT MARKING, 4" SOLID YELLOW LANE LINE, (TYP)
- ④ THERMOPLASTIC PAVEMENT MARKING, 16" SOLID WHITE, RAILROAD GRADE CROSSING
- ⑤ THERMOPLASTIC LETTERS, WHITE RAILROAD GRADE CROSSING RR

REVISIONS					
DATE	BY	DESCRIPTION	DATE	BY	DESCRIPTION

DESIGNED: TJT
 DRAFTED: TJT
 CHECKED: GWK
 APPROVED: GWK DATE: 12/28/06



VILLAGE OF RIVER FOREST
 ENGINEERING DEPARTMENT
 400 PARK AVE.
 RIVER FOREST, IL 60305
 (708) 366-8500

TITLE:
 KEYSTONE AVENUE AND AUGUSTA STREET
 RESURFACING IMPROVEMENTS
 PAVEMENT MARKING PLAN
 SECTION NO: 07-00087-00-RS



Illinois Department of Transportation

SCALE:	1" = 50'
DATE:	3/12/2008
PROJ. NO.:	4065
SHEET:	8 of 10