



PAVEMENT MARKING DETAIL

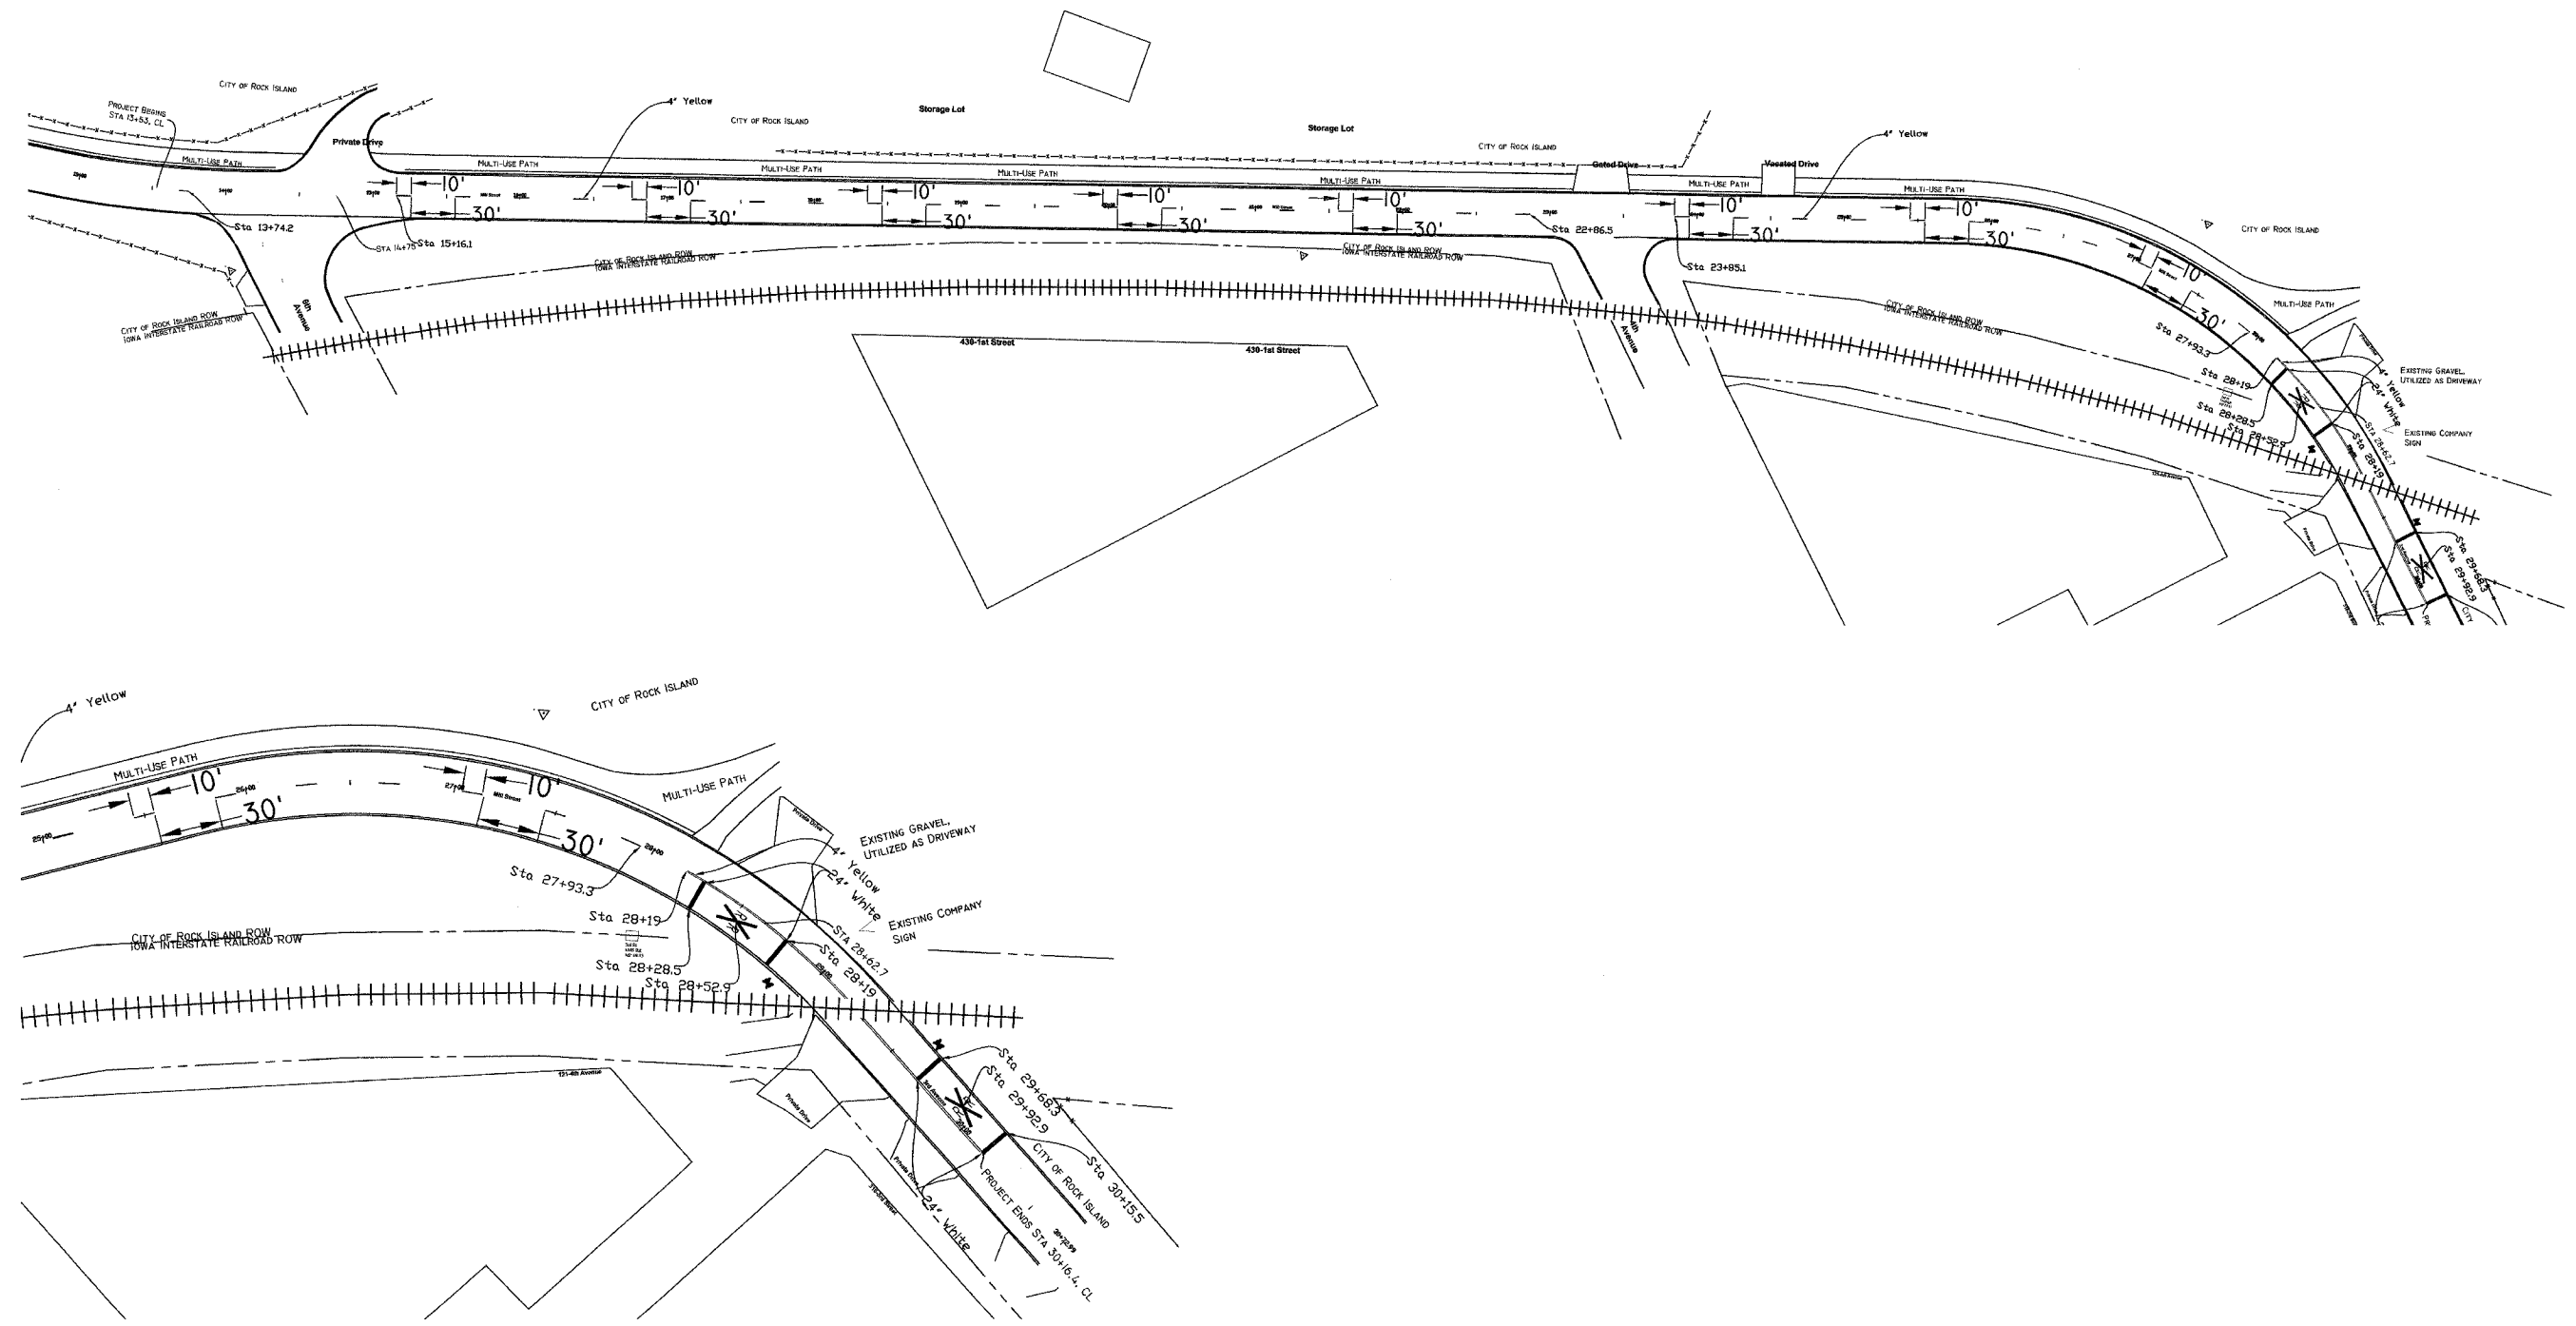

CITY OF ROCK ISLAND ENGINEERING DIVISION		
Mill Street Rehabilitation 3rd Avenue To 6th Avenue		
Job Number	2550	Date April 2, 2008
Computer Drawing Name	S:\PW\ENG\JOBS\2550	By WLC
		Sheet 7 Of 16