
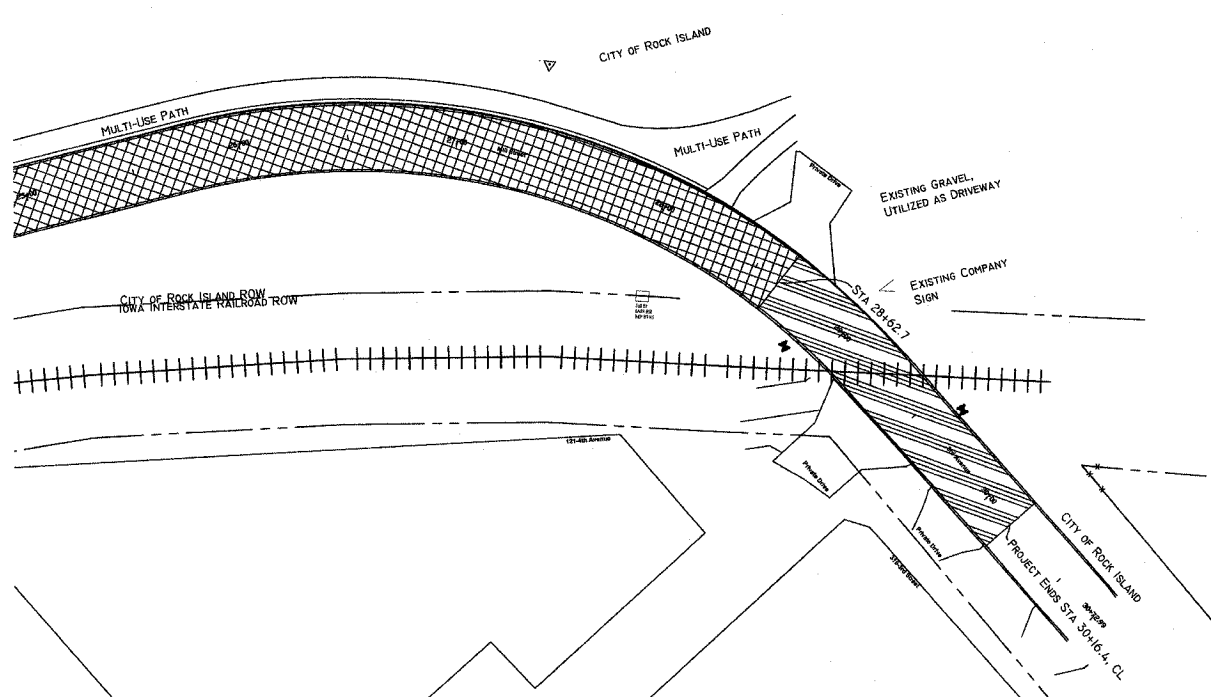


CONSTRUCTION STAGING PLAN

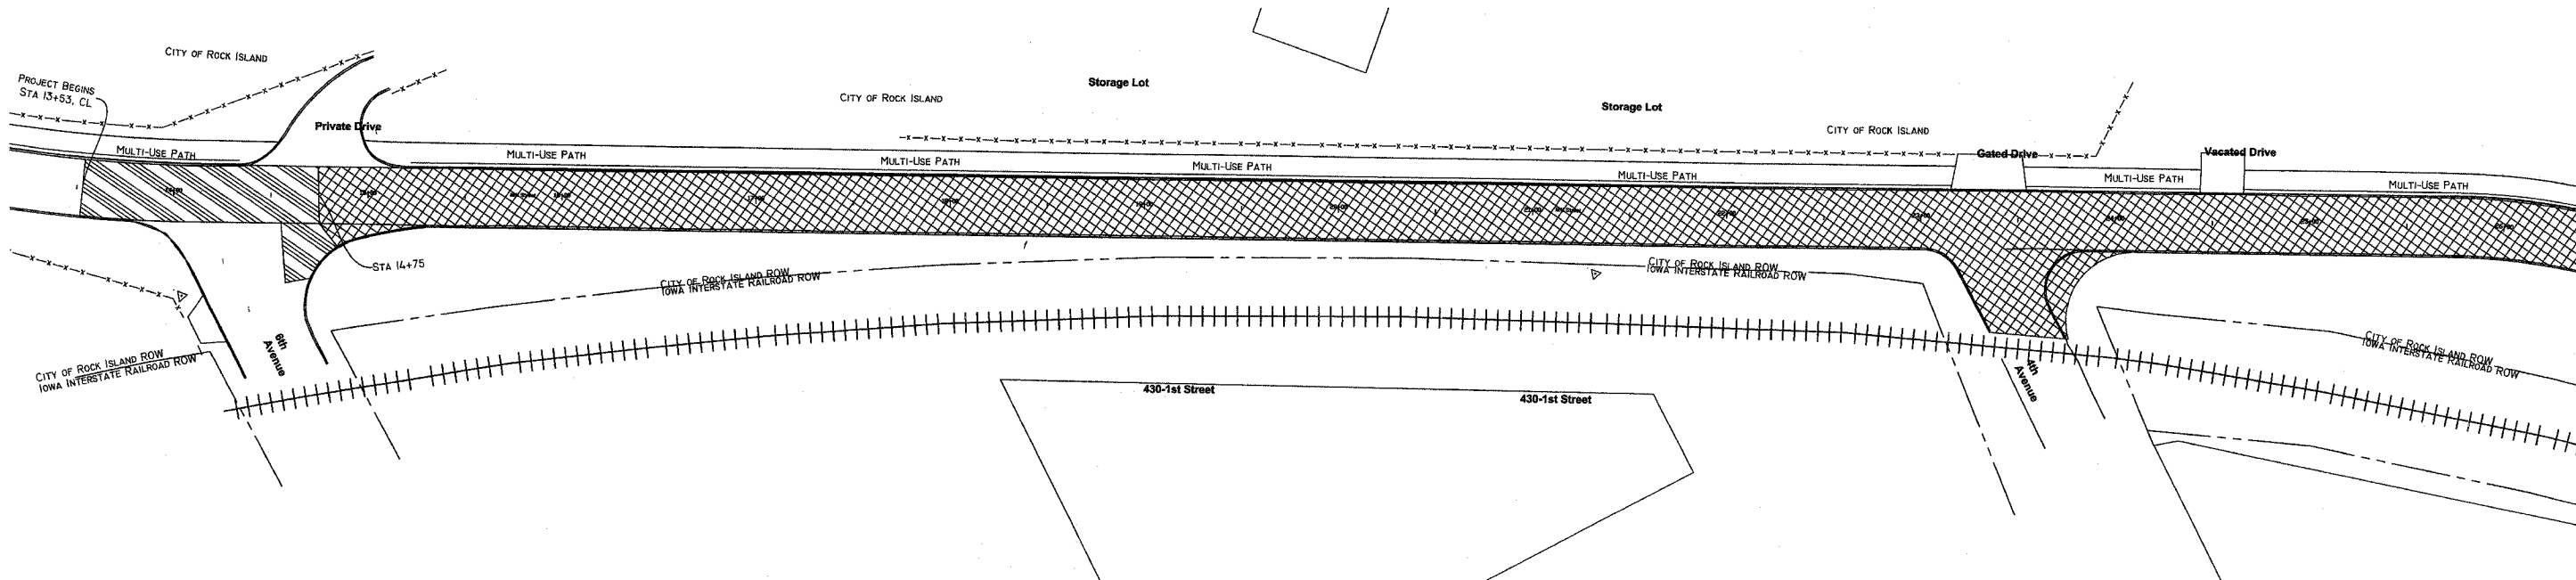

TRAFFIC CONTROL SIGNS AND CONSTRUCTION STAGING LEGEND

 SIGN ON PORTABLE OR PERMANENT SUPPORT	 BARGE TERMINAL CEMENT COMPANY 2ND ST-WEST ON 4TH AV SIGN LETTERING SHALL BE SERIES D CAPITAL LETTERS WITH 5D DIMENSION IN BLACK LETTER WITH ORANGE BACKGROUND PER SPECIAL PROVISION AND STANDARD SPECIFICATIONS 72"x48"	 BARGE TERMINAL AND CEMENT COMPANY 2ND ST-WEST ON 4TH AV SIGN LETTERING SHALL BE SERIES D CAPITAL LETTERS WITH 4D DIMENSION IN BLACK LETTER WITH ORANGE BACKGROUND PER SPECIAL PROVISION AND STANDARD SPECIFICATIONS 72"x48"	 DETOUR AHEAD W20-2(0)-48 48"x48"	 END DETOUR M4-8A 24"x18"	 MILL ST SOUTH DETOUR M4-9R 30"x24" DETOUR WITH SUPPLEMENTAL PLATES	 MILL ST SOUTH DETOUR M4-9L 30"x24" DETOUR WITH SUPPLEMENTAL PLATES		
 TYPE III BARRICADES WITH FLASHING LIGHTS	 CHANNELIZING DRUM	 CEMENT COMPANY USE 7TH AV EXIT SIGN LETTERING SHALL BE SERIES D CAPITAL LETTERS WITH 6D DIMENSION IN BLACK LETTER WITH ORANGE BACKGROUND PER SPECIAL PROVISION AND STANDARD SPECIFICATIONS 72"x48"	 CEMENT COMPANY TAKE THIS EXIT SIGN LETTERING SHALL BE SERIES D CAPITAL LETTERS WITH 6D DIMENSION IN BLACK LETTER WITH ORANGE BACKGROUND PER SPECIAL PROVISION AND STANDARD SPECIFICATIONS 72"x48"	 MILL ST CLOSED 3RD AV - 6TH AV N DETOUR 7TH AV SIGN LETTERING SHALL BE SERIES D CAPITAL LETTERS WITH 6D DIMENSION IN BLACK LETTER WITH ORANGE BACKGROUND PER SPECIAL PROVISION AND STANDARD SPECIFICATIONS 72"x48"	 ROAD CLOSED AHEAD W20-3(0)-48 48"x48"	 DETOUR M4-10R 48"x18"	 MILL ST NORTH DETOUR M4-9R 30"x24" DETOUR WITH SUPPLEMENTAL PLATES	 MILL ST NORTH DETOUR M4-9L 30"x24" DETOUR WITH SUPPLEMENTAL PLATES
 CONSTRUCTION STAGE 1	 CONSTRUCTION STAGE 2	 BARRICADE AHEAD SIGN LETTERING SHALL BE SERIES D CAPITAL LETTERS WITH 7D DIMENSION IN BLACK LETTER WITH ORANGE BACKGROUND PER IDOT REQUIREMENTS, THE SPECIAL PROVISION, AND STANDARD SPECIFICATIONS 48"x48"	 ROAD CLOSED TO THRU TRAFFIC R11-4 60"x30"	CITY OF ROCK ISLAND ENGINEERING DIVISION Mill Street Rehabilitation 3rd Avenue To 6th Avenue Job Number 2550 Computer Drawing Name S:/PW/ENG/JOBS/2550 Date April 2, 2008 By WLC Sheet 8 Of 14				