


F.A.P. RTE.	SECTION	COUNTY	TOTAL SHEETS	SHEET NO.
T.P. 159	01-11126-00-BR	IRROQUOIS	23	20
STA. 16+84		TO STA. 17+27		
DOUGLAS ROAD DIST., ILLINOIS		BROS-075(128)		
CONTRACT NO. 87300				

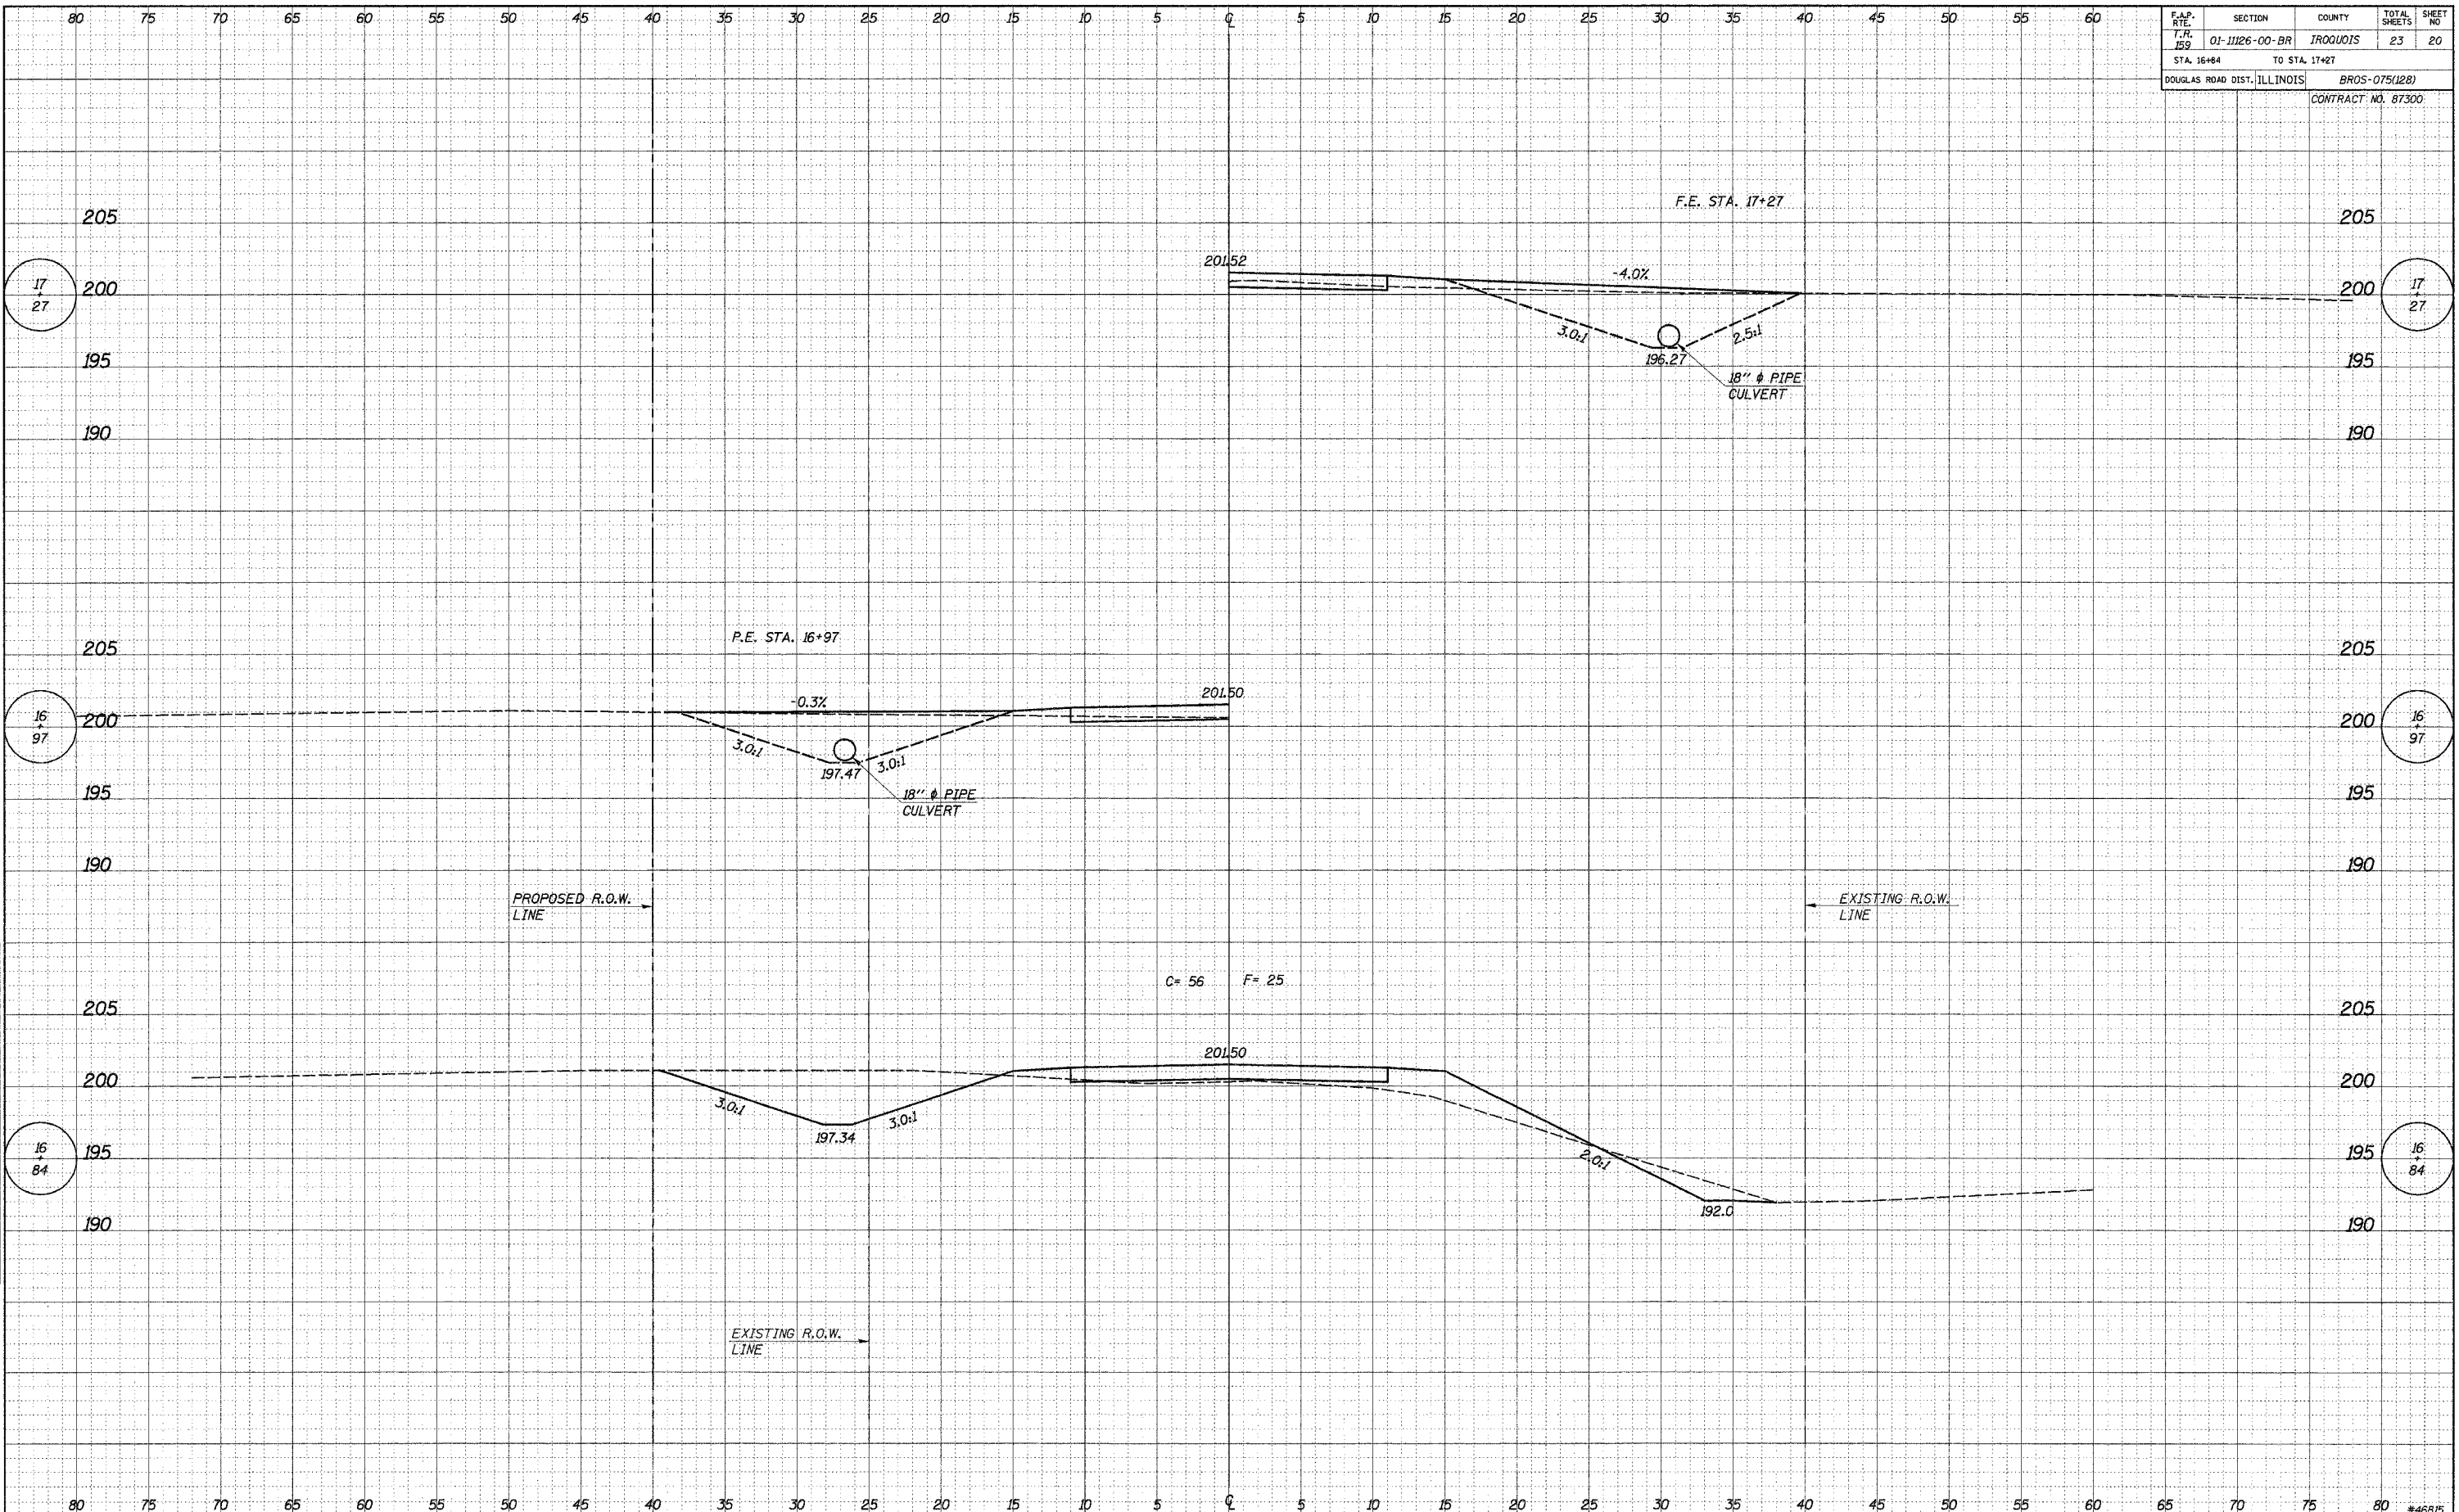

BY	DATE
FINAL SURVEY	
NOTE BOOK	
AREAS CHECKED	
NO.	

BY	DATE
ORIGINAL SURVEY	
NOTE BOOK	
AREAS CHECKED	
NO.	