





Hanson Professional Services Inc.  
 © Copyright Hanson Professional Services, Inc. 2008

LAYOUT: MBH 04/08/08 11:55:00 AM  
 DRAWN: MBH 04/10/08 04:14:20 AM  
 REVIEWED: CPS 04/10/08 10:05:00 AM

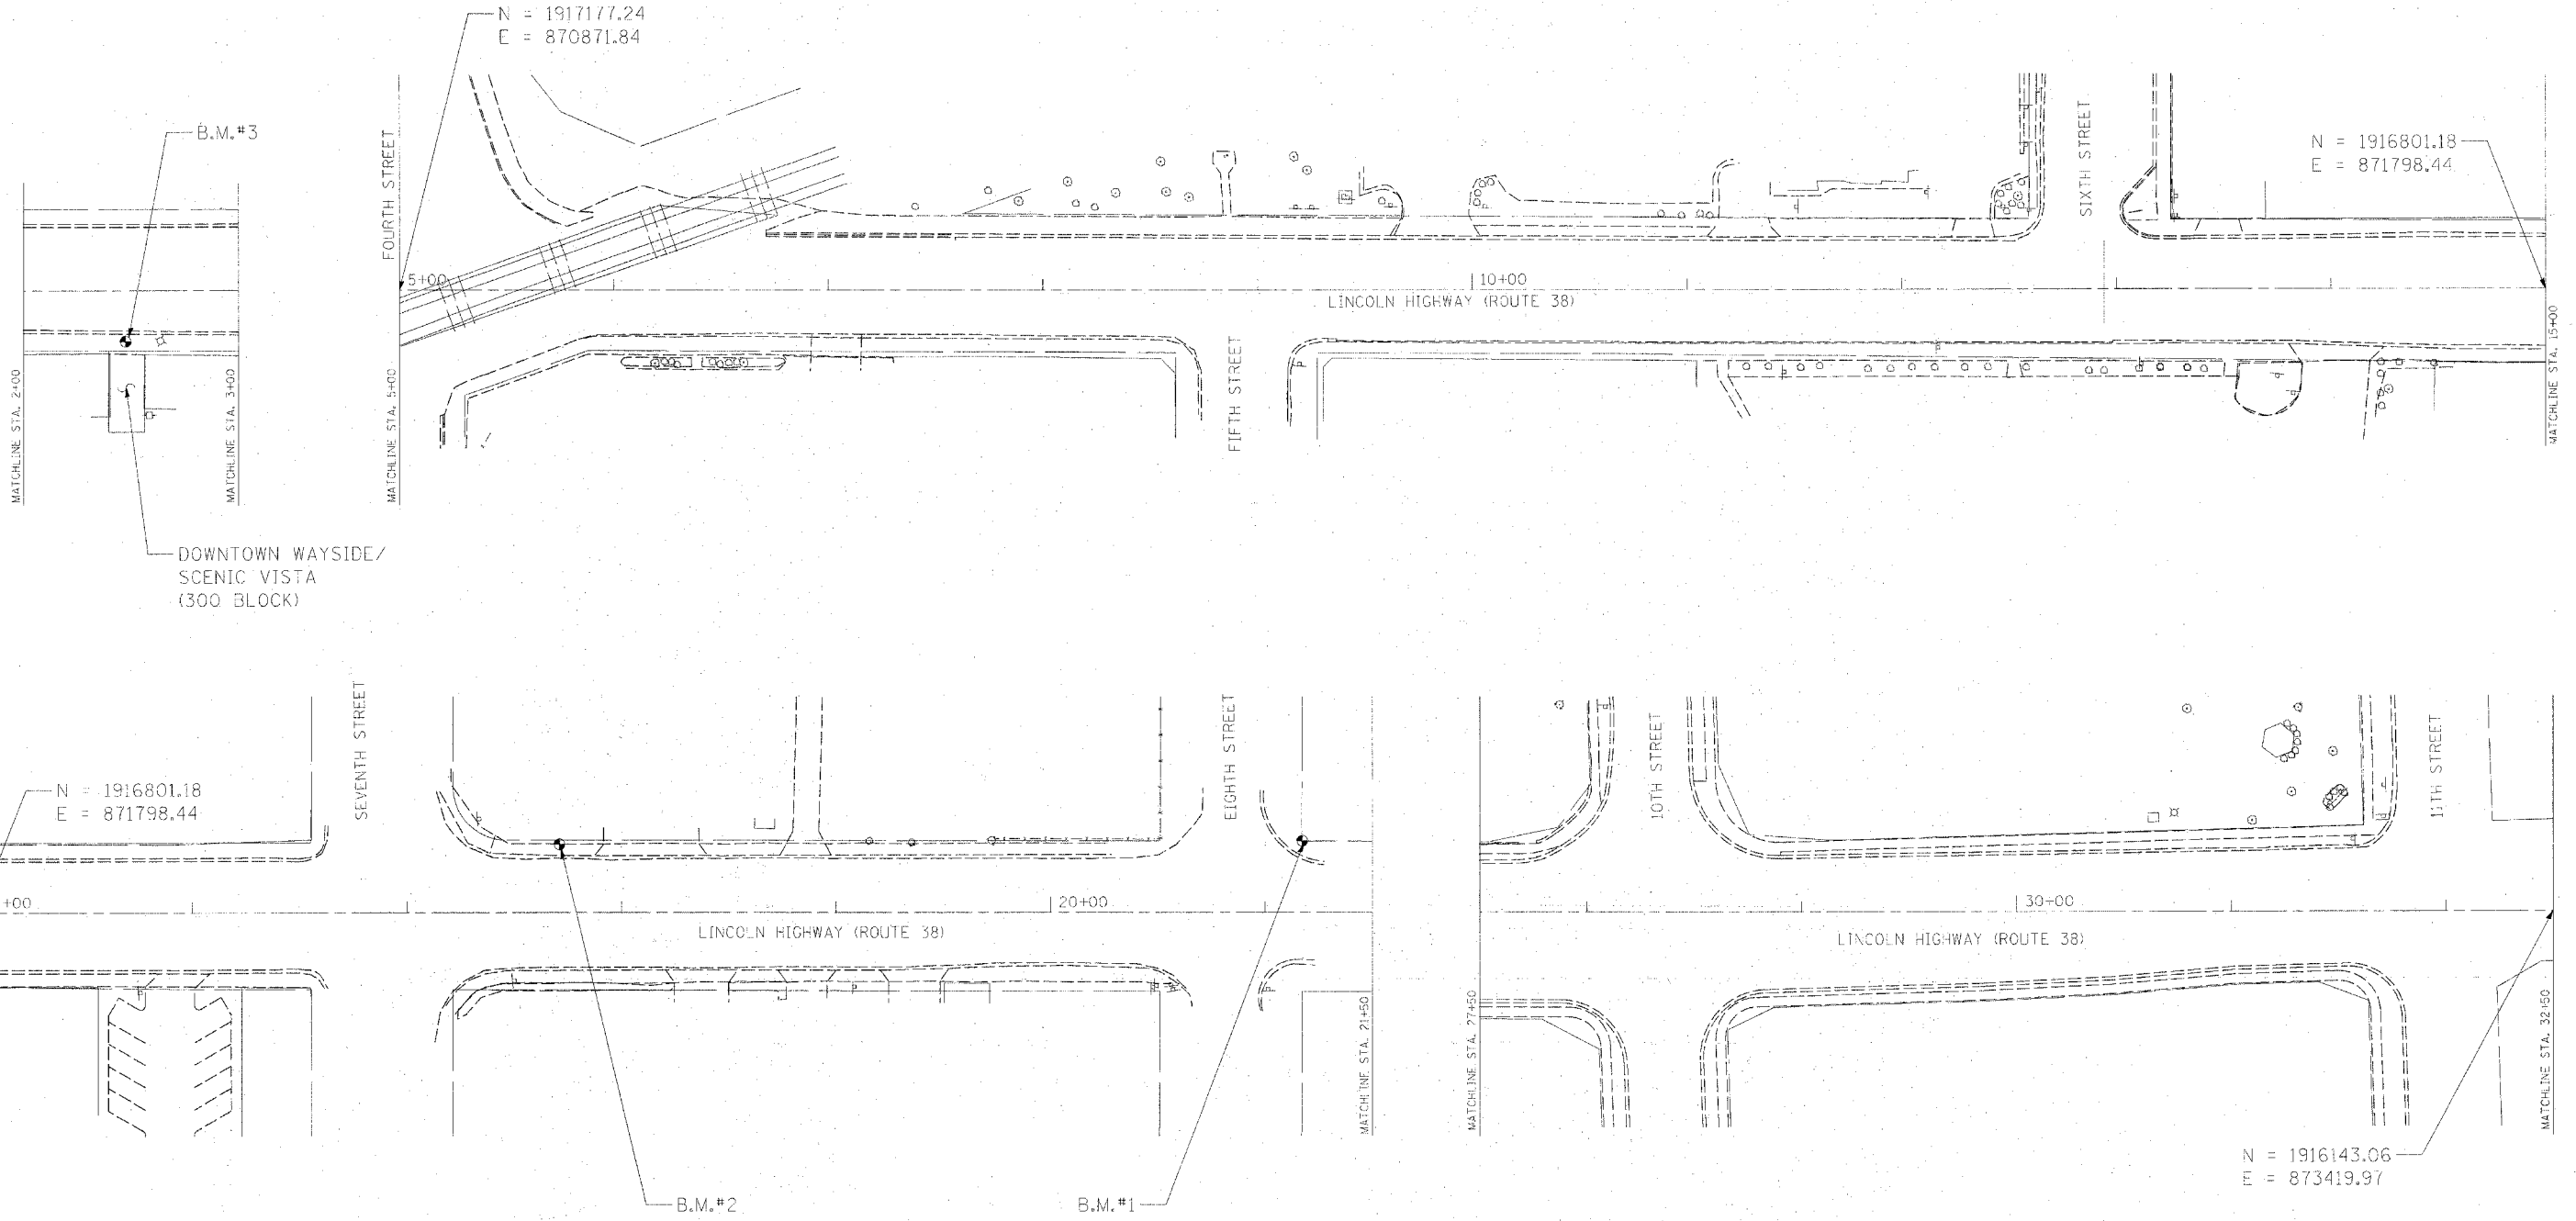

	NORTHING	EASTING	ELEV	DESC
B.M. #1	1916599.88	872382.72	884.57	CUT "X"
B.M. #2	1916728.58	872061.45	885.84	CP 6003
B.M. #3	1917251.59	870628.28	877.50	SET IP

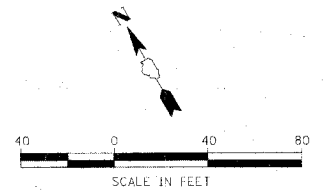

FILE NAME = I:\05\Jobs\05-1501\ACAD\Drawings\SheetC-10-ALT.dgn	USER NAME = MWH	DESIGNED - CPS	REVISED -	<b>STATE OF ILLINOIS DEPARTMENT OF TRANSPORTATION</b>	<b>ALIGNMENT AND BENCHMARKS EAST LINCOLN HIGHWAY LIGHTING AND STREETSCAPE DEKALB, IL</b>	F.A.P. RTE. 567	SECTION 06-00173-00-LT	COUNTY DEKALB	TOTAL SHEETS 41	SHEET NO. 7		
PLOT SCALE = AS SHOWN	CHECKED - CPS	REVISED -	SCALE: AS SHOWN			SHEET NO. OF SHEETS	STA. 2+00 TO STA. 32+50	CONTRACT NO. 87337				
PLOT DATE = 04/14/2008 11:00 AM	DATE 04/10/08	REVISED -	ILLINOIS ITP 32025									